



EXISTING


SOUTH EAST ELEVATION



EXISTING NORTH WEST ELEVATION



NORTH WEST ELEVATION

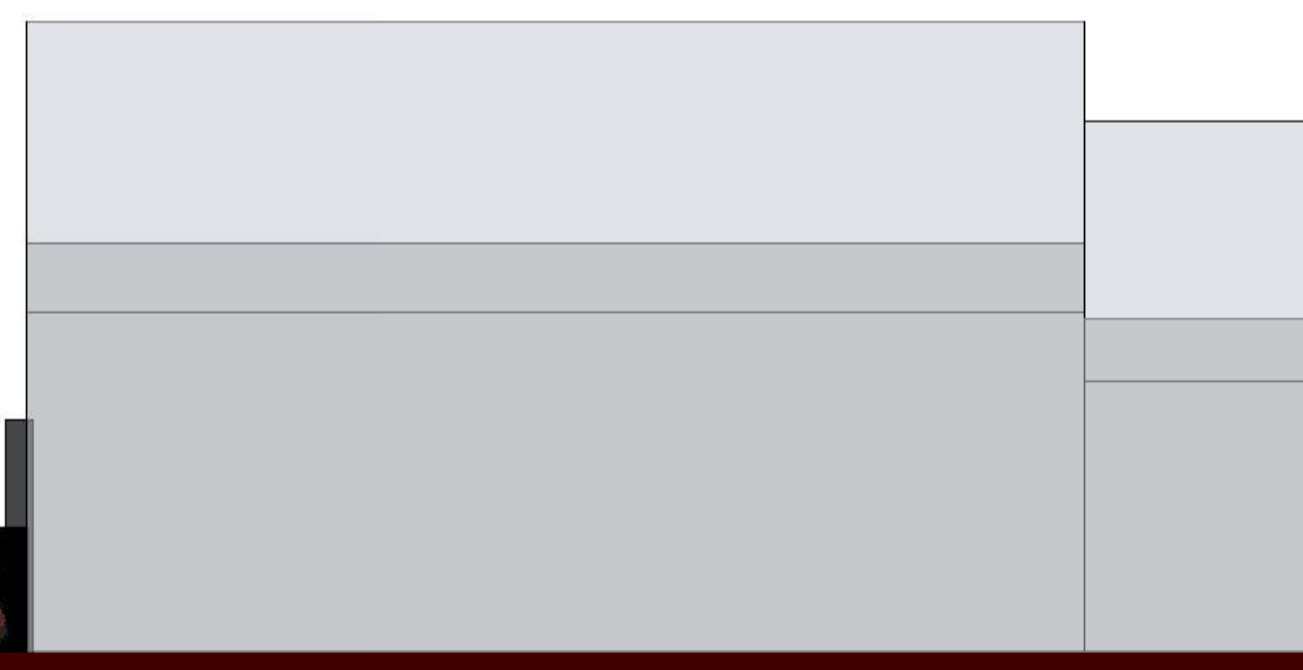

EXISTING



SOUTH EAST ELEVATION EXISTING



LAND ADJACENT COTEFIELD HOUSE  
OXFORD ROAD BODICOTE

ELEVATIONS AND VISUALS

Project number BOCO-030-AA

Date APRIL 2021

Drawn by

Checked by

A-030-03

Scale 1 : 100