



GFL

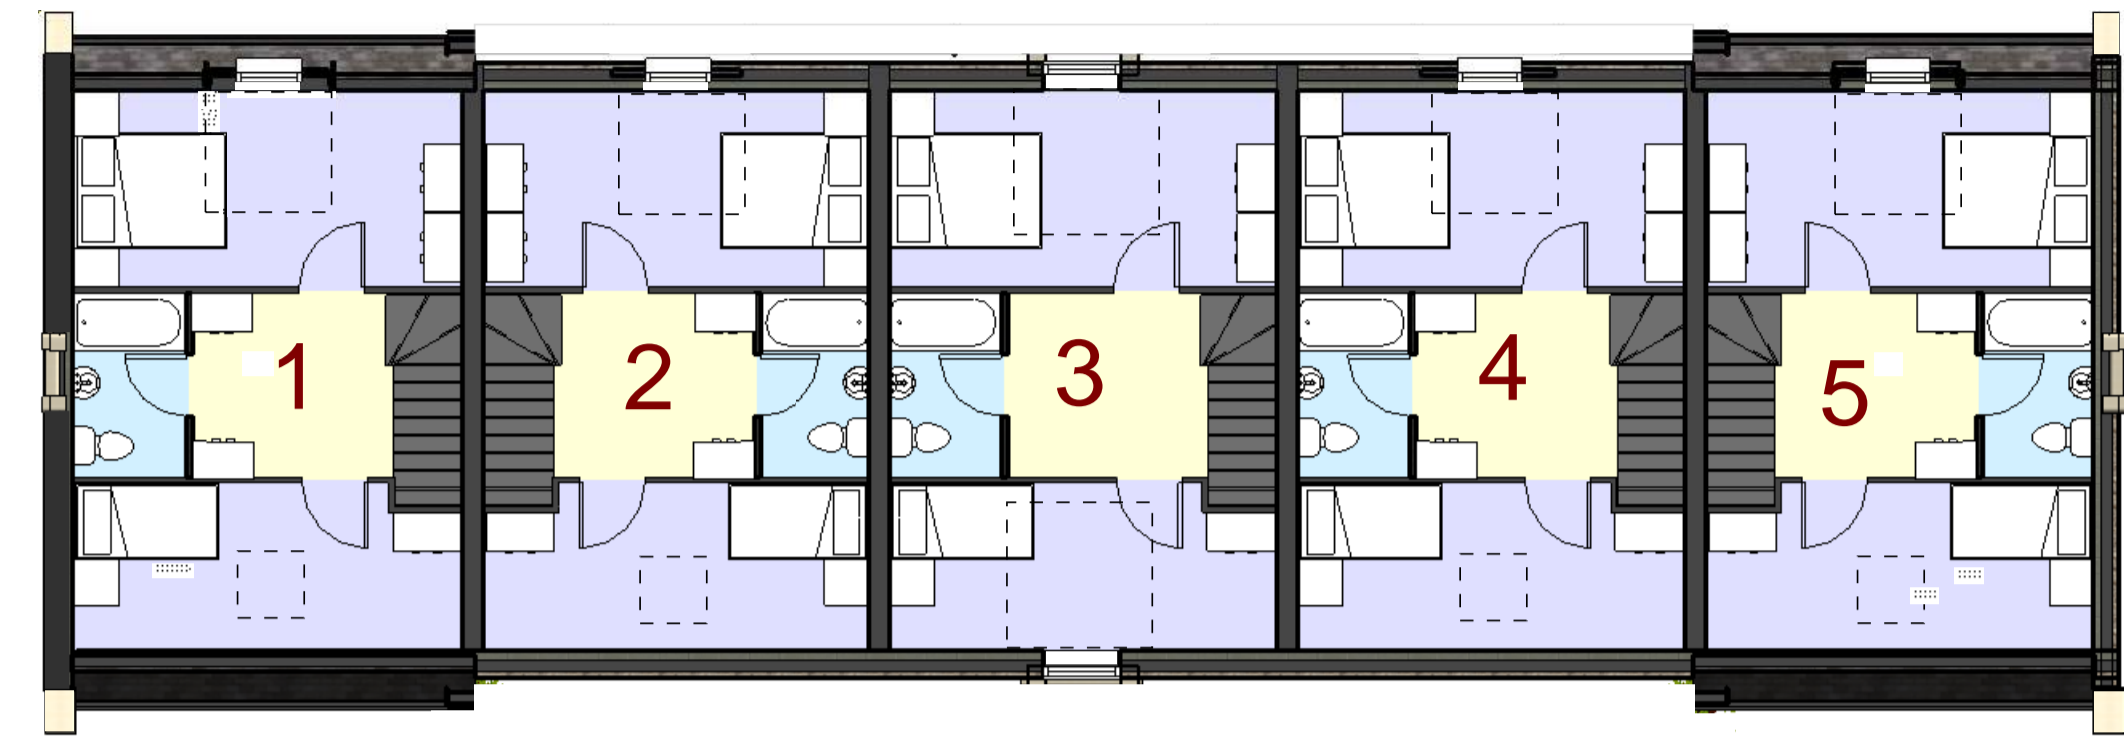

FFL

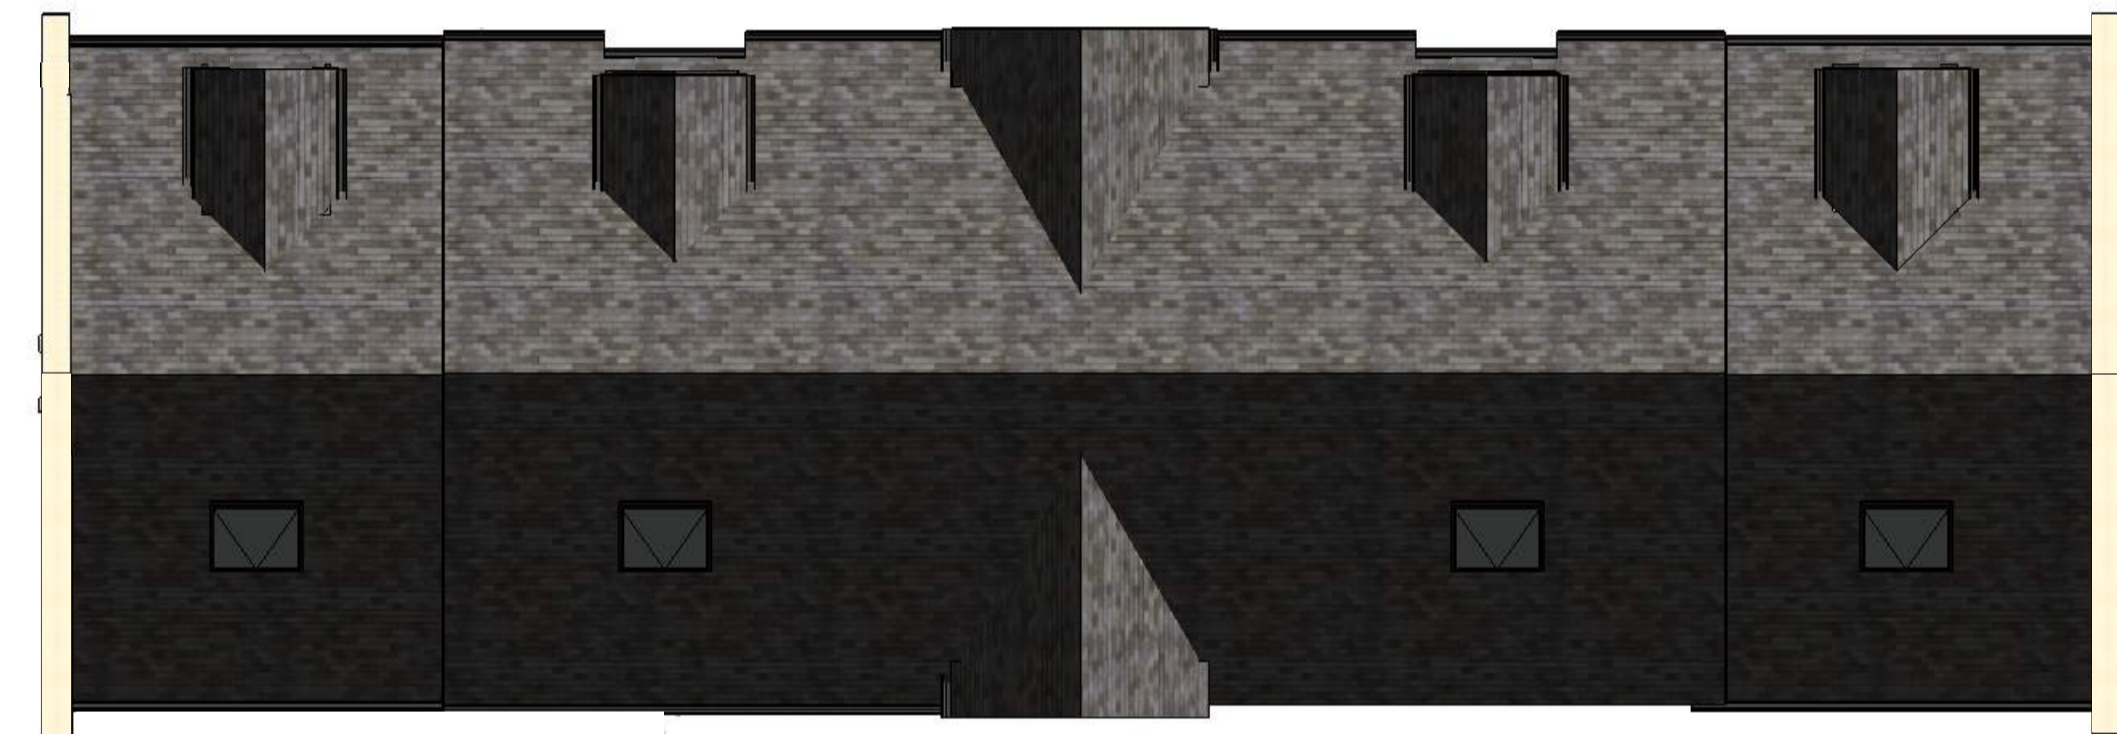

ROOF PLAN



LAND ADJACENT COTEFIELD HOUSE
OXFORD ROAD BODICOTE

PROPOSED LAYOUTS

Project number BOCO-030-AA

Date APRIL 2021

Drawn by

Checked by

A-030-02

Scale 1 : 100

