


NOTES

ALL LEVELS ARE IN METRES RELATED TO OSGEBORN DATUM USING LEICA GTS RECEIVER

KEY - BUILDING


PFL	FINISHED FLOOR LEVEL	EGP	BREAK GLASS POINT
THL	THRESHOLD LEVEL	FHR	FIRE HOSE REEL
PH	FLOOR TO HEAD HEIGHT	FX	FIRE EXTINGUISHER
FS	FLOOR TO SILL HEIGHT	S	SMOKE
US	UNDERSIDE HEIGHT	SD	SMOKE DETECTOR
DH	DOOR HEIGHT	SB	BONG
AH	ARCH HEAD HEIGHT	CS	COORNER SWITCH
SP	SPRINKLING POINT HEIGHT	FB	FIRE BELL
RAD	RADIATOR	SS	SINGLE SOCKET
HTR	HEATER	DS	DOUBLE SOCKET
HWT	HOT WATER TANK	EL	EMERGENCY LIGHT
BSL	BELIEF	LF	LIGHT FITTING
WC	TOILET	LS	LIGHT SWITCH
WB	WASH BASK	T	TELECOM POINT
BHR	SHOWER	TV	AERIAL POINT
BST	BISSET	SIP	SOUND PIPE
UR	URINAL	SWP	RAIN WATER PIPE
HD	HAND SIEVER	VP	VENT PIPE
WF	WATER FOUNTAIN	WP	WASTE PIPE
AL	ROOF LIGHT	AL	ALARM
SUB.C	SUSPENDED CEILING	AB	AIR BRICK
DB	DISTRIBUTION BOARD	W	WATER
FP	FIRE PLACE	WM	WATER METER
EMTR	ELECTRICITY METER	BD	BLOCKED DOOR
GMTR	GAS METER	BDW	BLOCKED WINDOW
RMH	ROOM HEIGHT	BRK	BRICK
CONC	CONCRETE	QT	QUARRY TILES
FLOORING	FLOORING & DIRECTION	FC	CONCRETE
		TOW	TOP OF WALL
		V	VENT

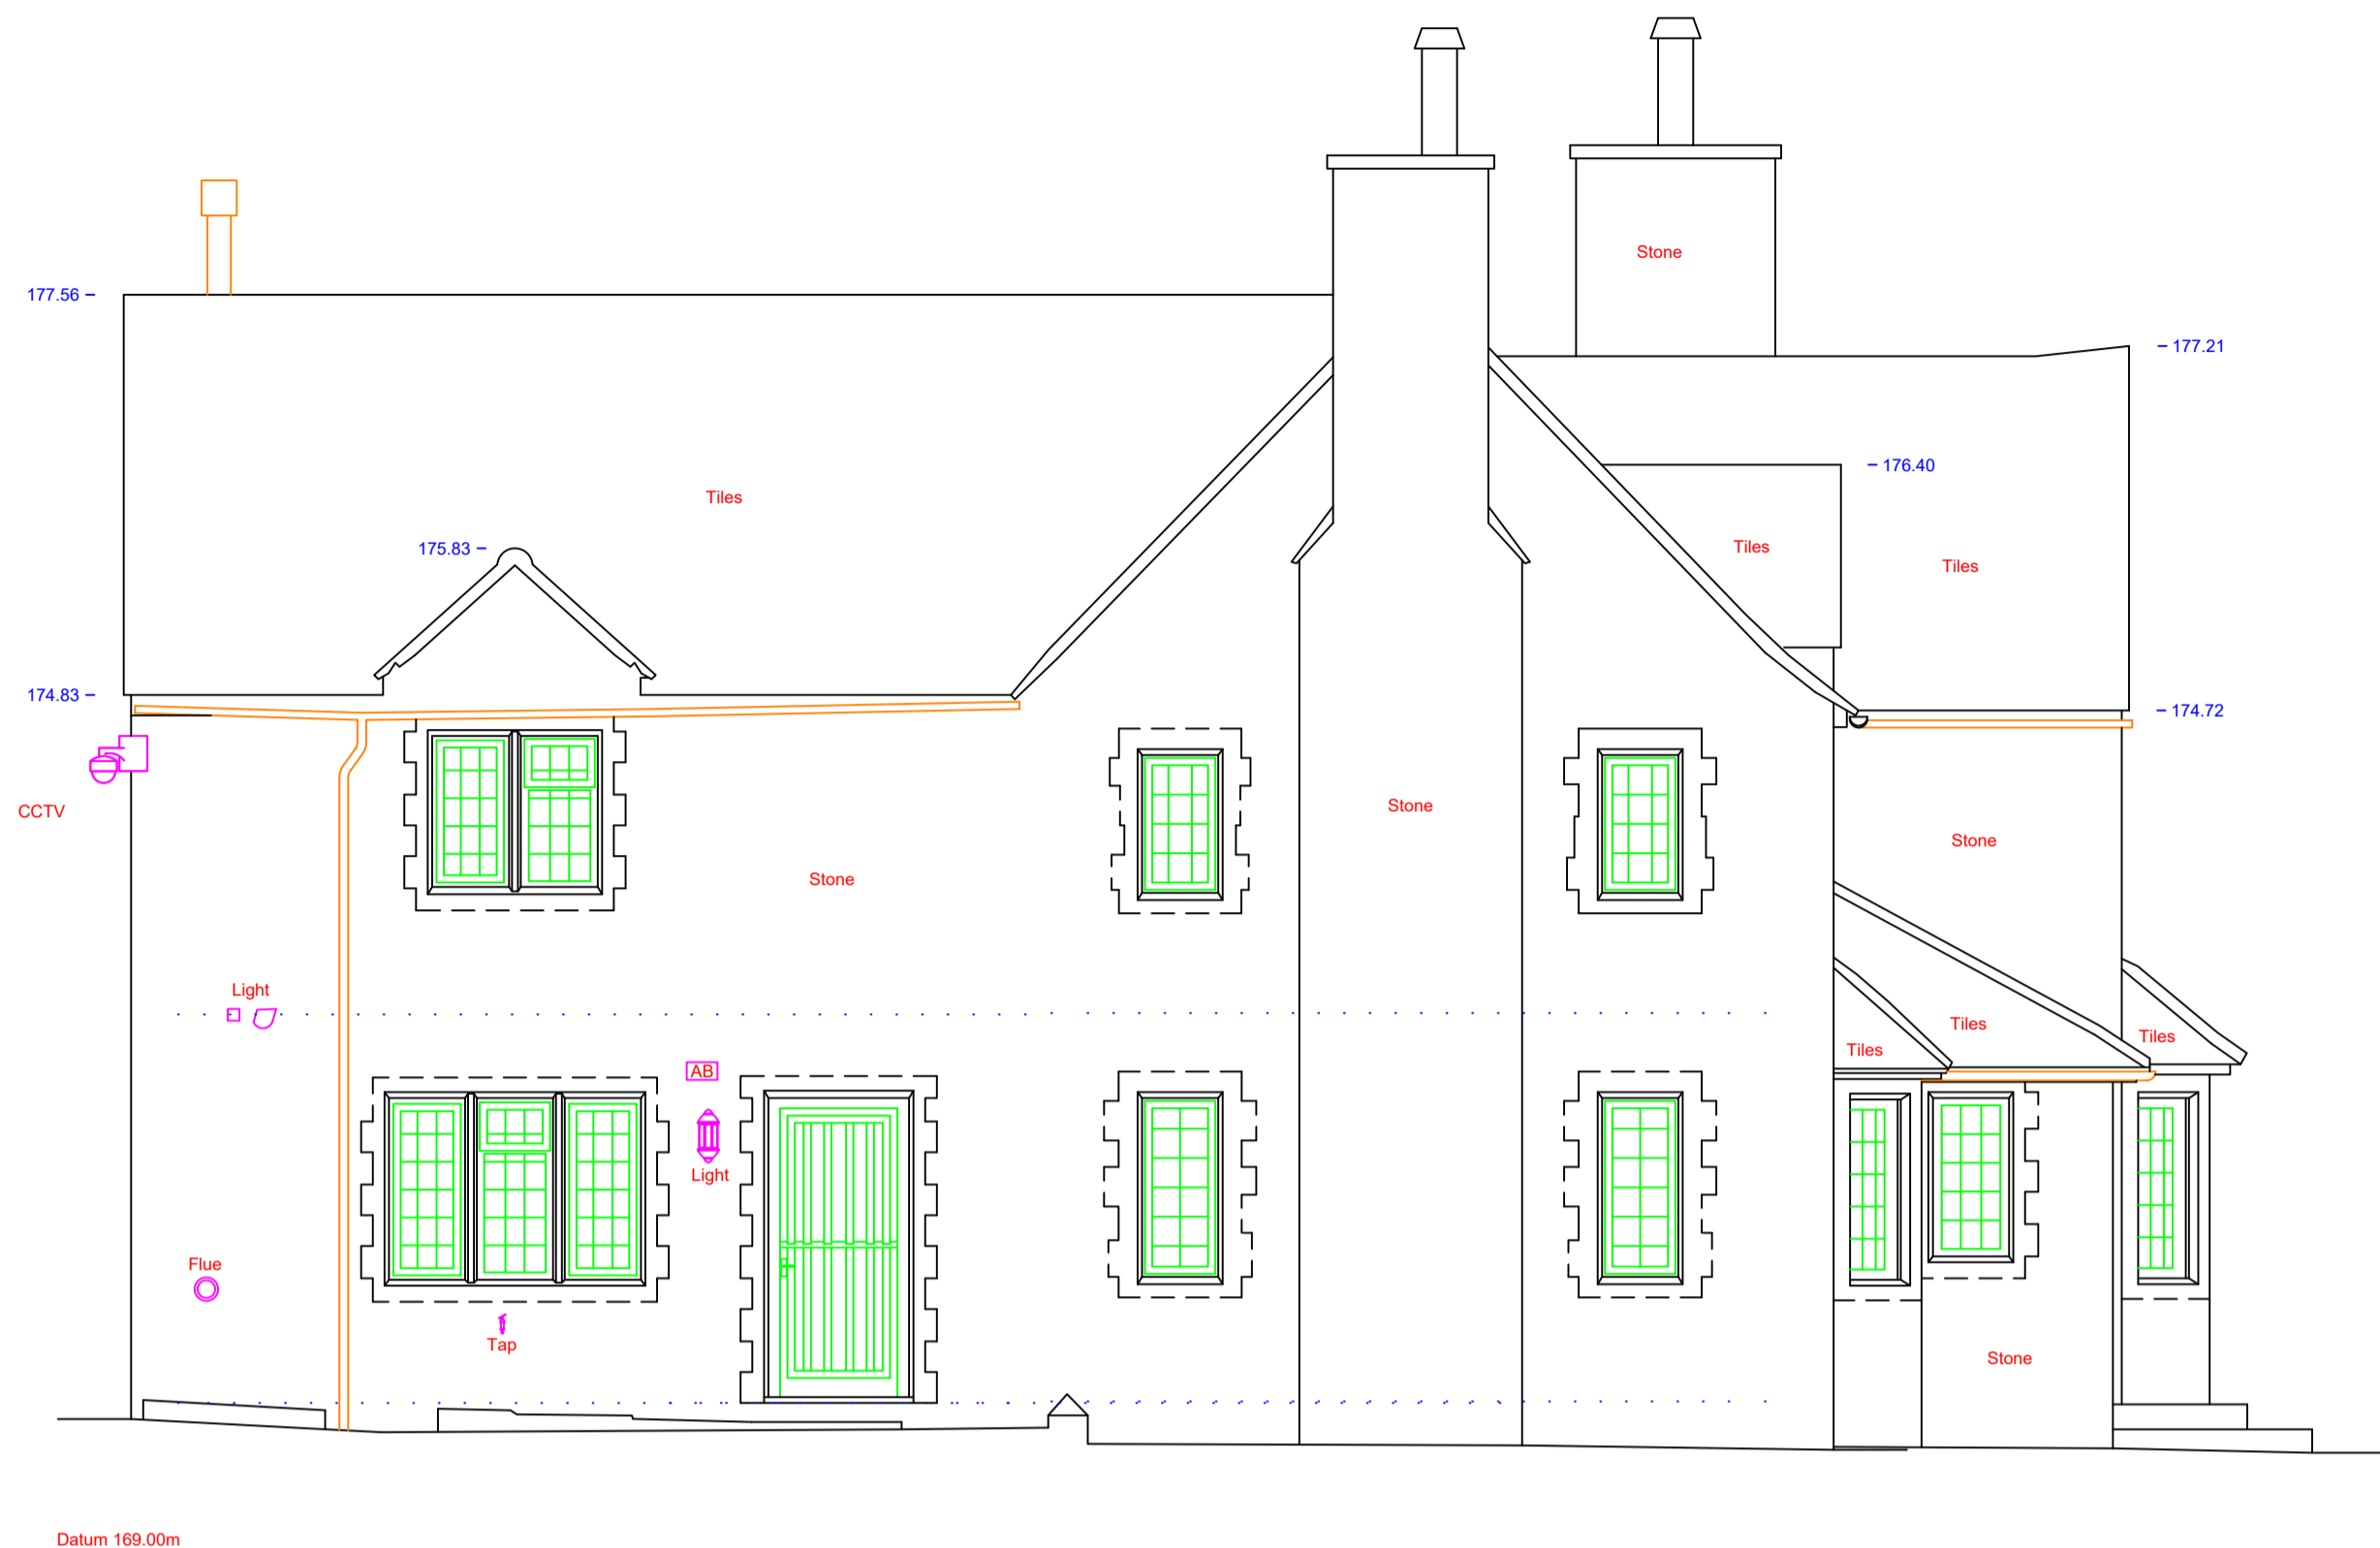


WEST ELEVATION



SOUTH ELEVATION

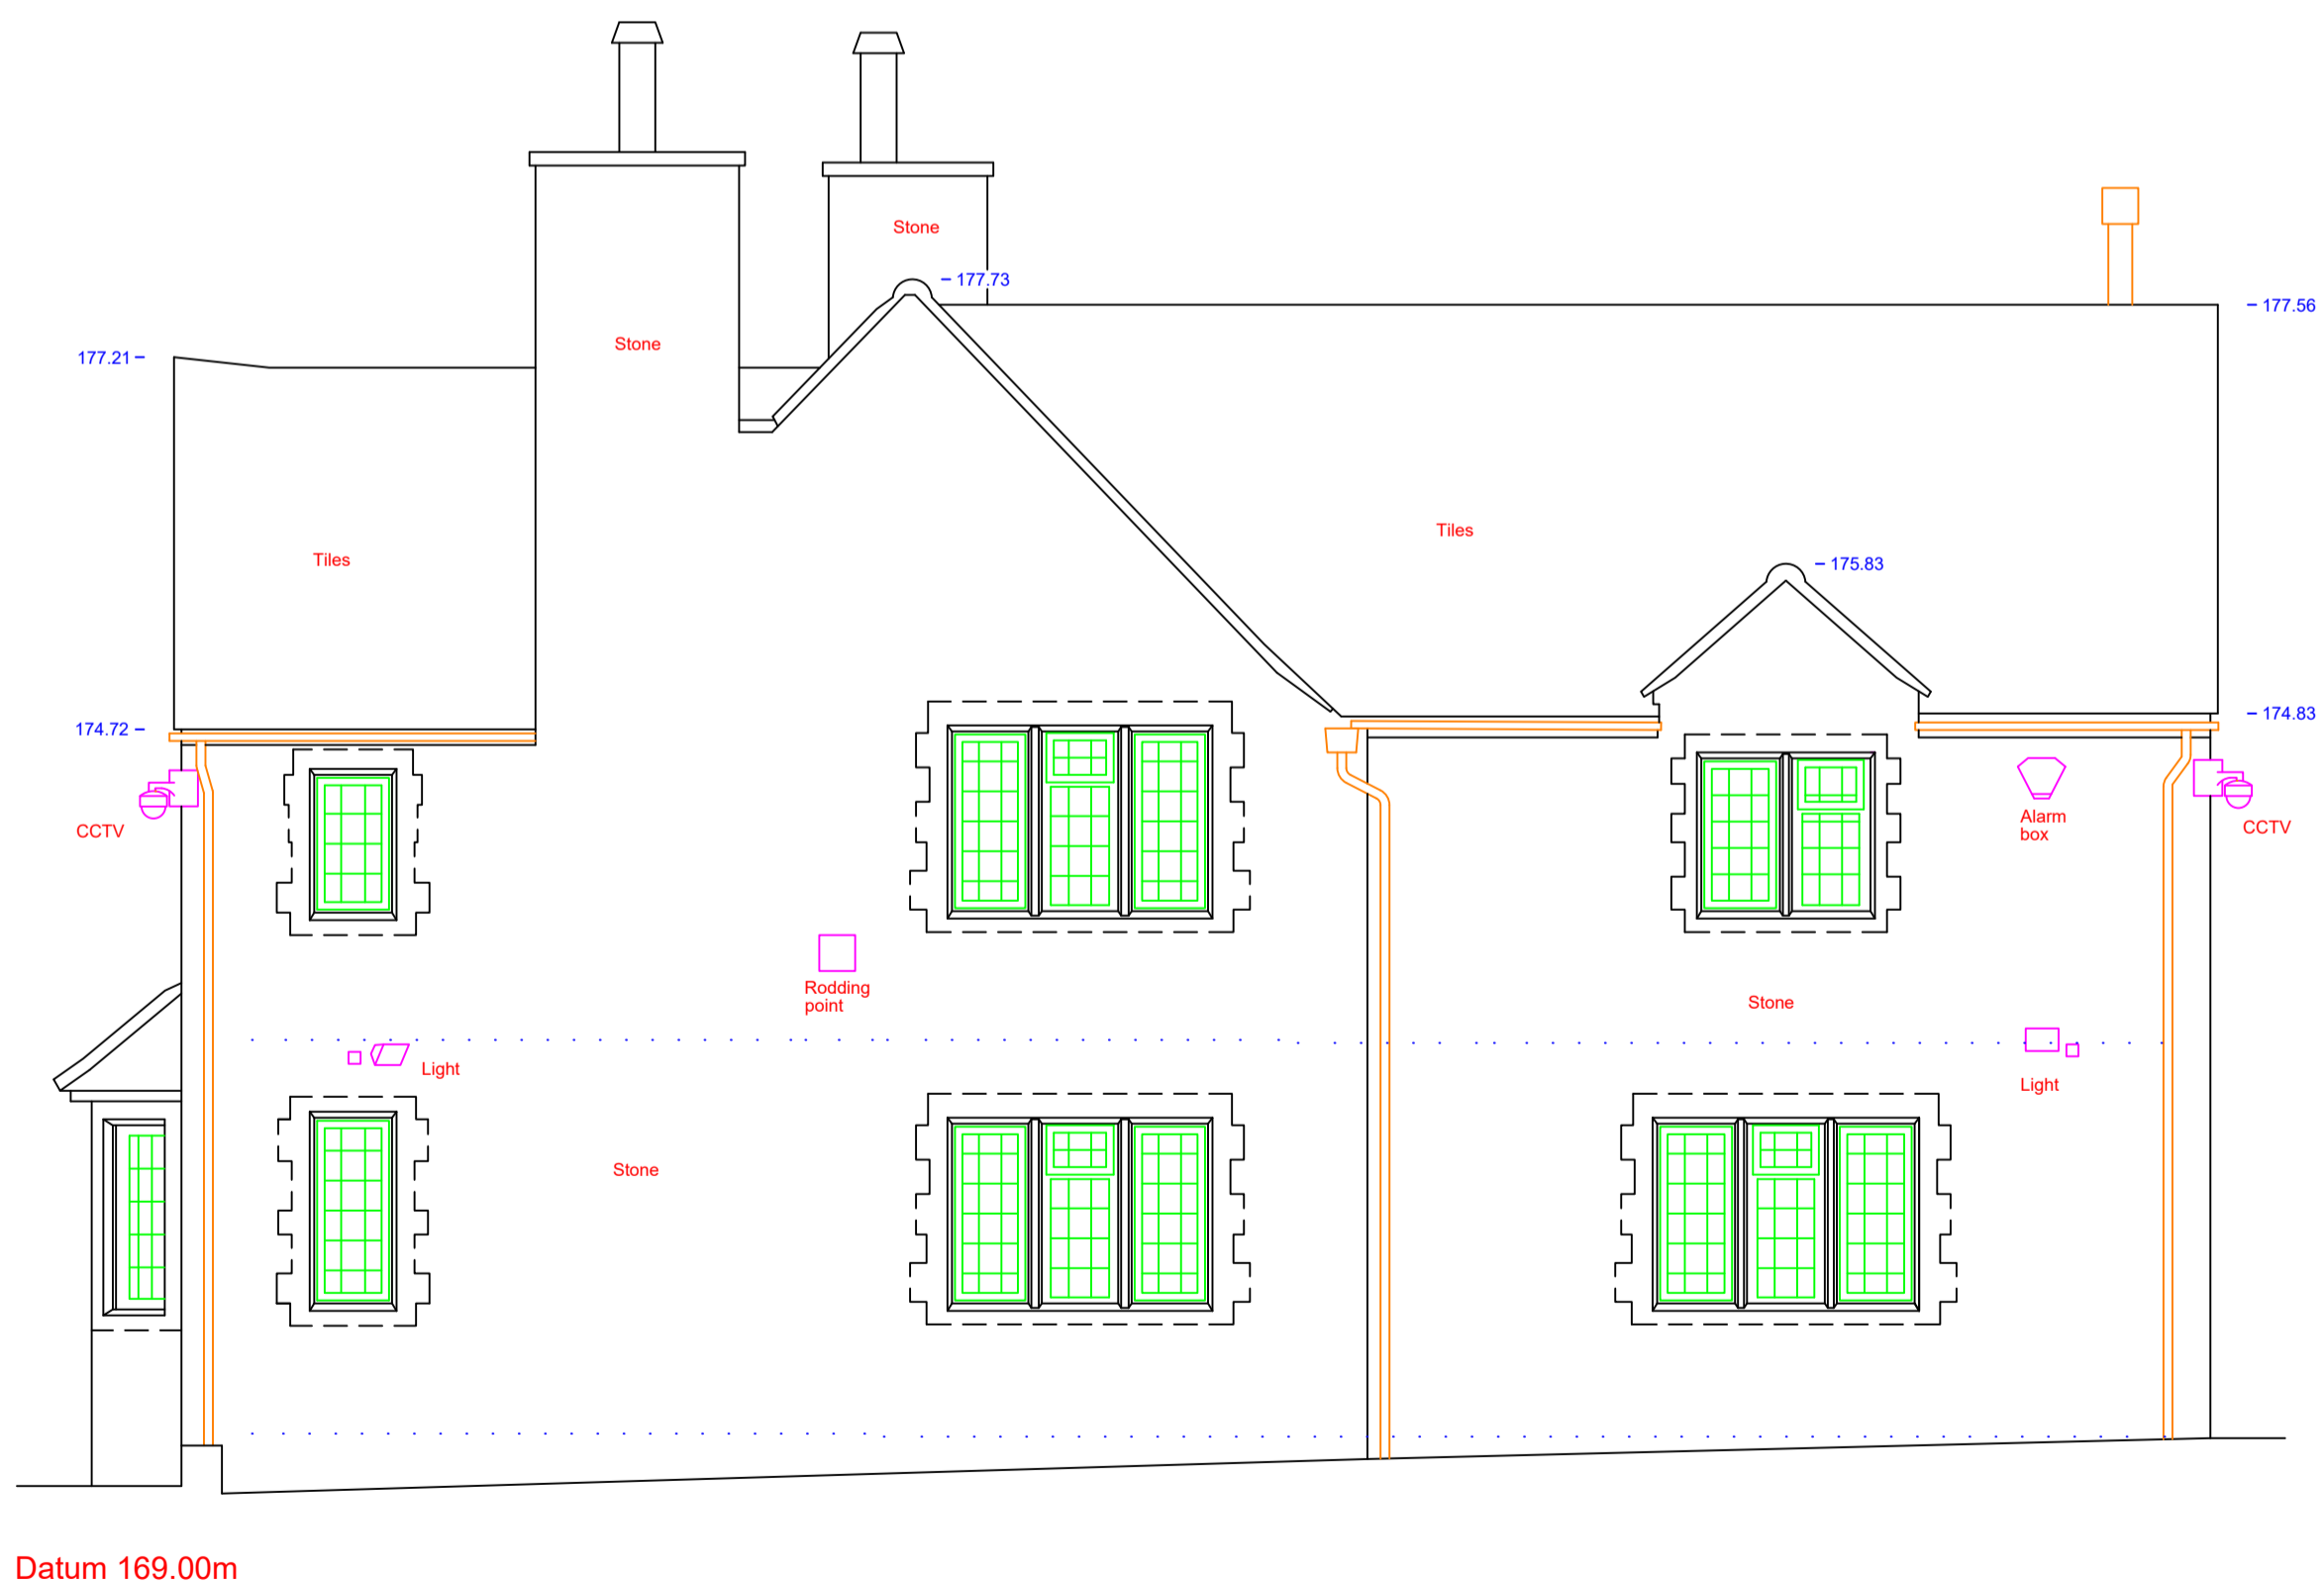


EAST ELEVATION

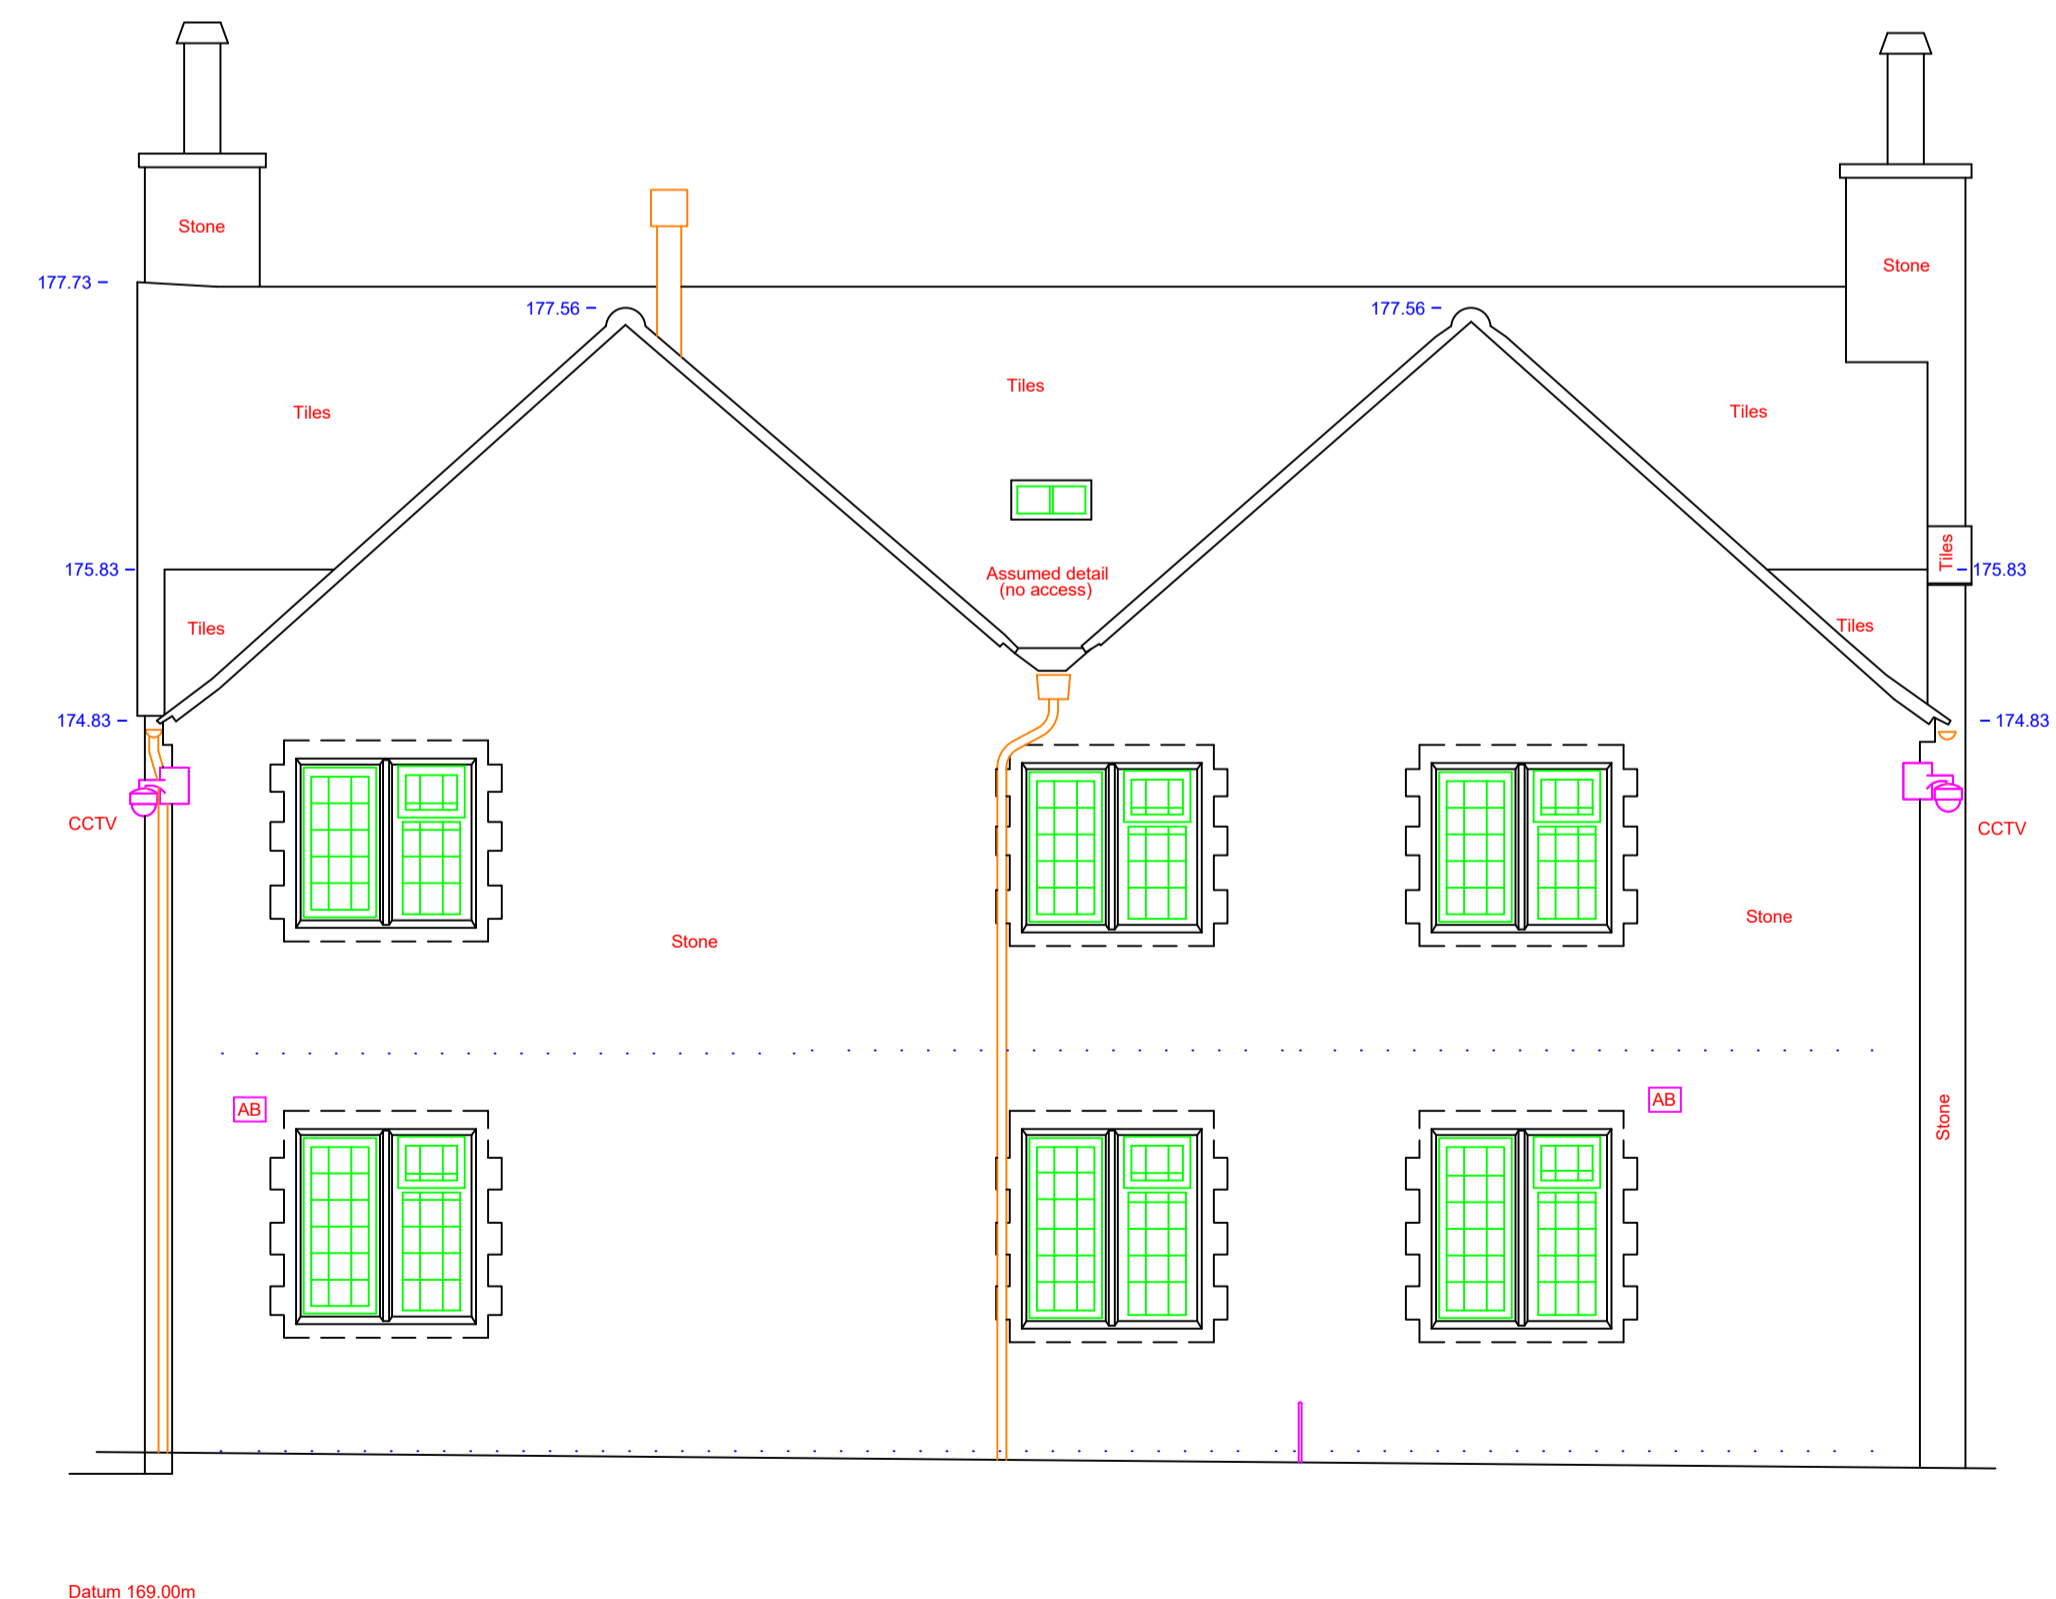

NORTH ELEVATION



SCALE

 

Shortlands Park Stud
Hook Norton Road
Sibford Ferris

SURVEYED BY: MS DRAWING TITLE: Topographic

DRAWING NO: P-0415-T DATE SURVEYED: 12-01-2021

SCALE: 1:50 @A1 SHEET NO: 4 OF 4