




East Elevation

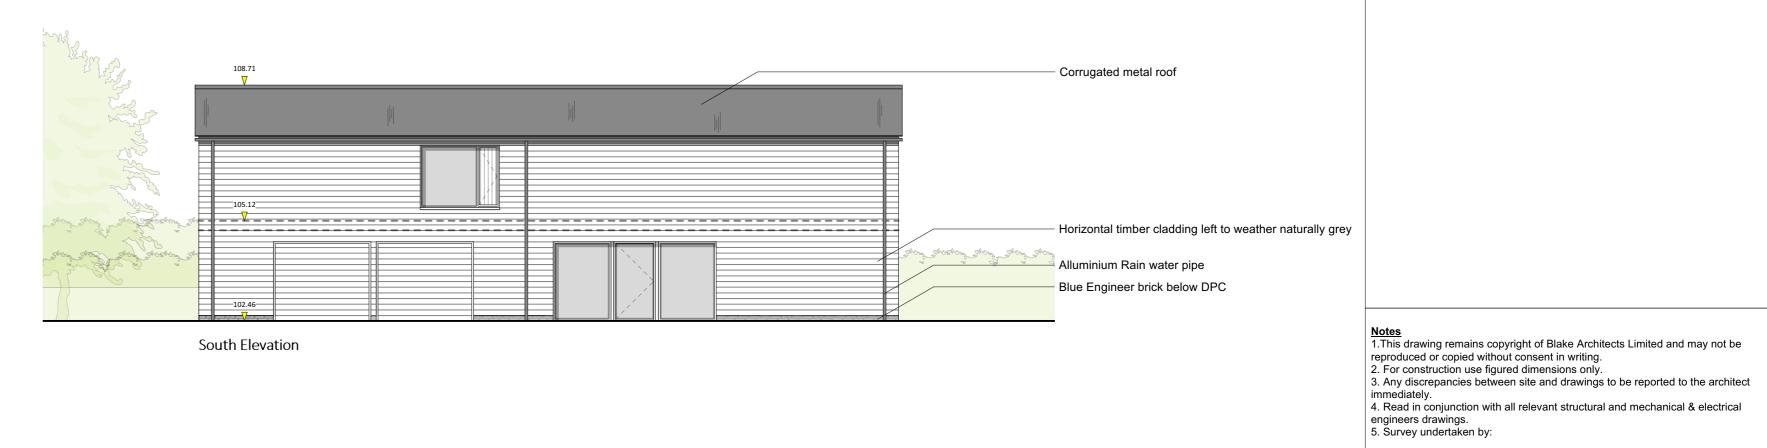

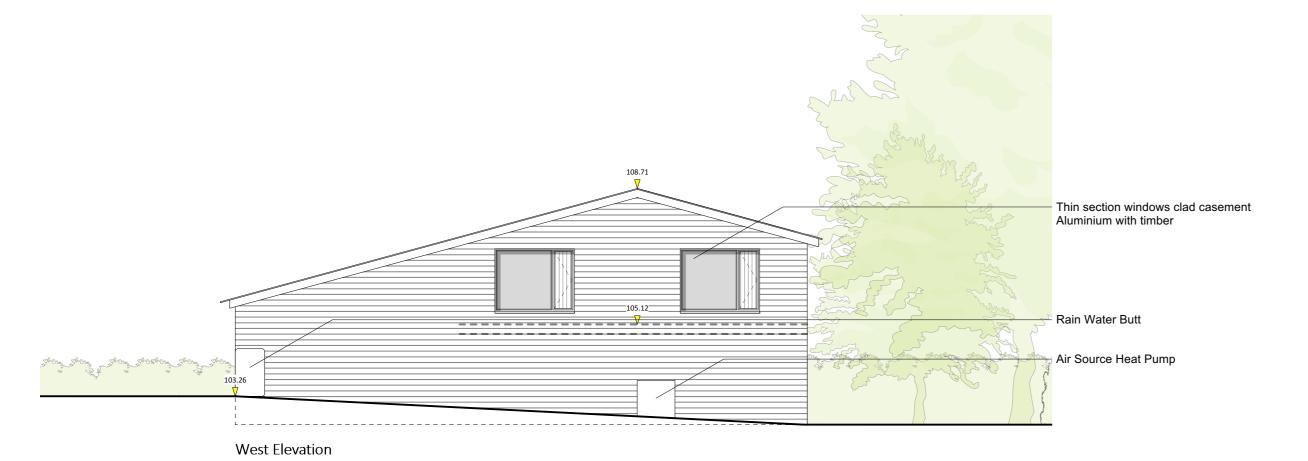

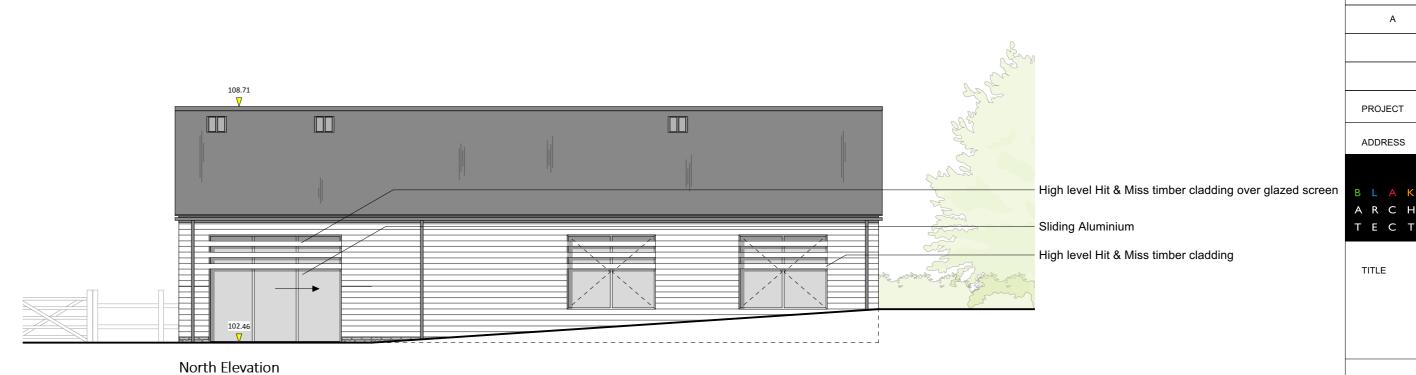

DRAWING NUMBER 21.02.03.111

STATUS PLANNING

DRAWN CHECKED DATE SCALE REVISION

SH JN 01.11.21 1:100 @ A1 A

REVISIONS

02.11.21 - South Elevation structure hidden and openings reduced.

Crockwell House Farm, Manor Road, Great Bourton, OX17 1QT

Proposed Floor Plans & Elevations

Blake Architects Limited
1 Coves Barn, Winstone, Cirencester Gloucestershire GL7 7JZ
[t] 01285 841407 [e] mail@blakearchitects.co.uk
www.blakearchitects.co.uk

Crockwell