



West Elevation (North Bar Street)

90,00m A30

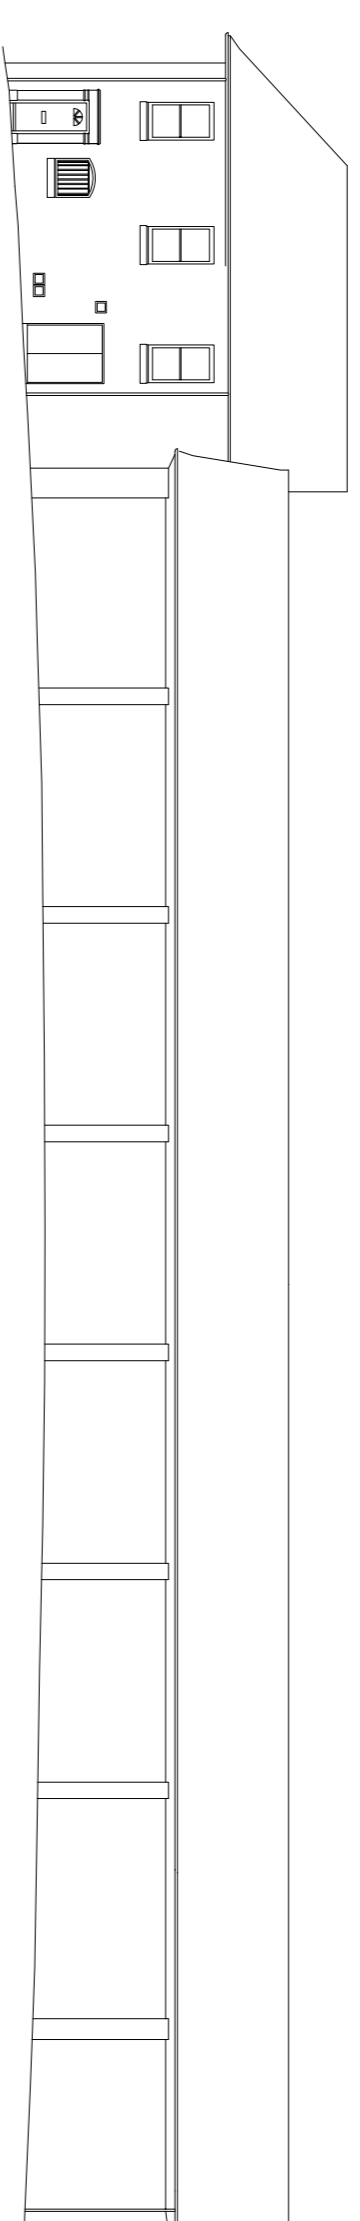


South Elevation

90,00m A30

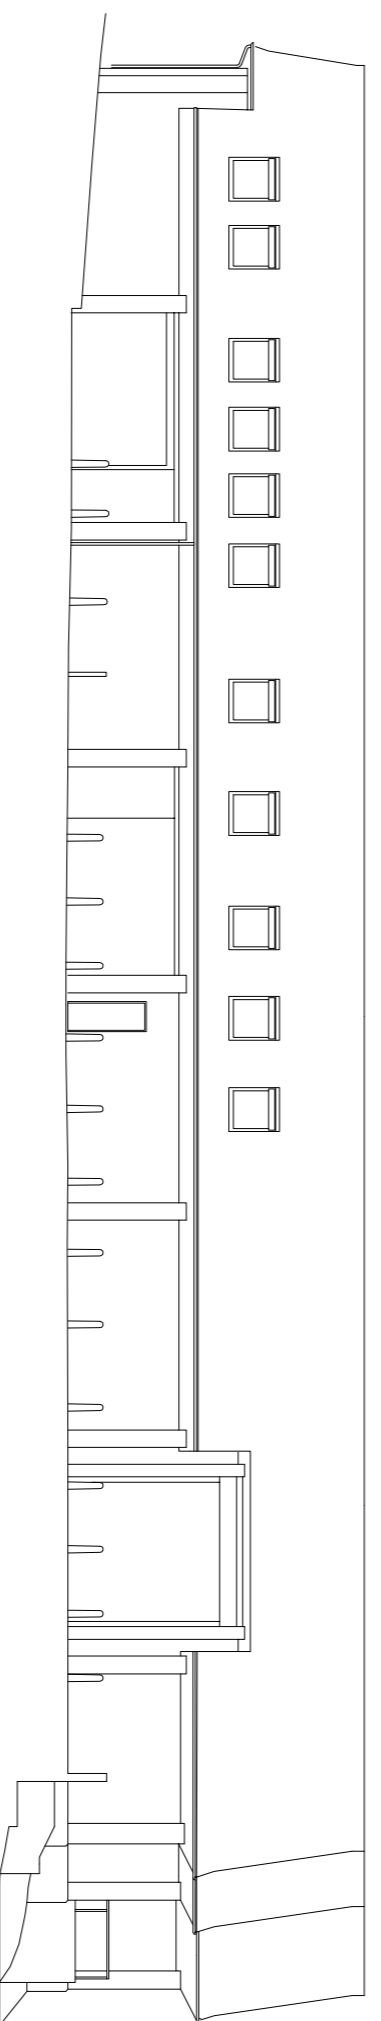

East Elevation (Car Park)

90,00m A30

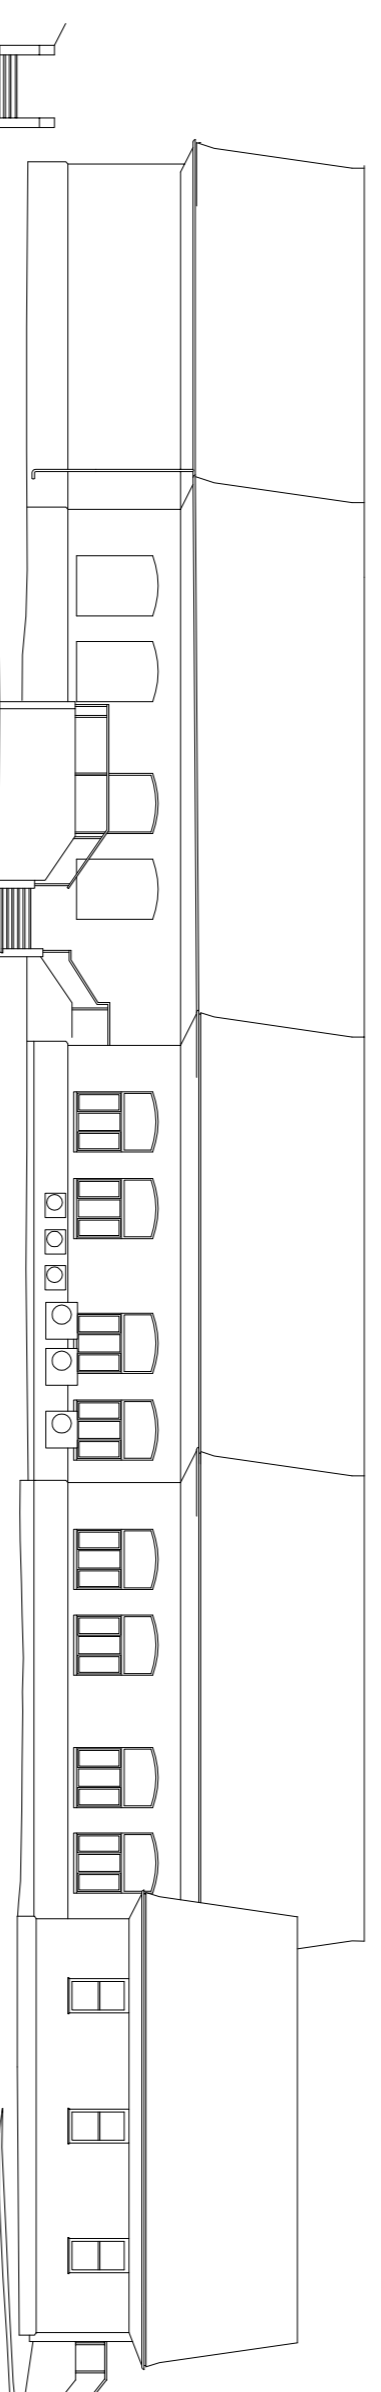

North Elevation (Castle Street)

90,00m A30



Scale 1 : 200

**D&H Surveys**

The Manor Stable, Great Somerford, Chippingham  
 Wiltshire, SN15 5EL  
 Email: admin@dhsurveys.co.uk Tel: (01249) 79545  
 Website: www.dhsurveys.co.uk Fax: (01249) 71134

**Project Name:**  
 Former Buzz Bingo Site  
 North Bar St/Castle St, Banbury

**Drawing Title:**  
 Elevations

**Client:**  
 Churchill Retirement Living

**Date:** Nov/2021  
**Scale:** A1 @ 1/200

Drawn	Surveyor	Dwg No	Revision
KH	GM	EL 01	

**Site Datum:** OS Datum  
**OSBM Reference:**

**Grid Orientation:** N/A  
**Sheet ID:** CHURCHILL-Banbury-Bingo

**Disclaimer:**  
 D & H Surveys will Guarantee that this Survey Data is Correct to the Indicated Scale only.