


— Bolton Road Site Boundary

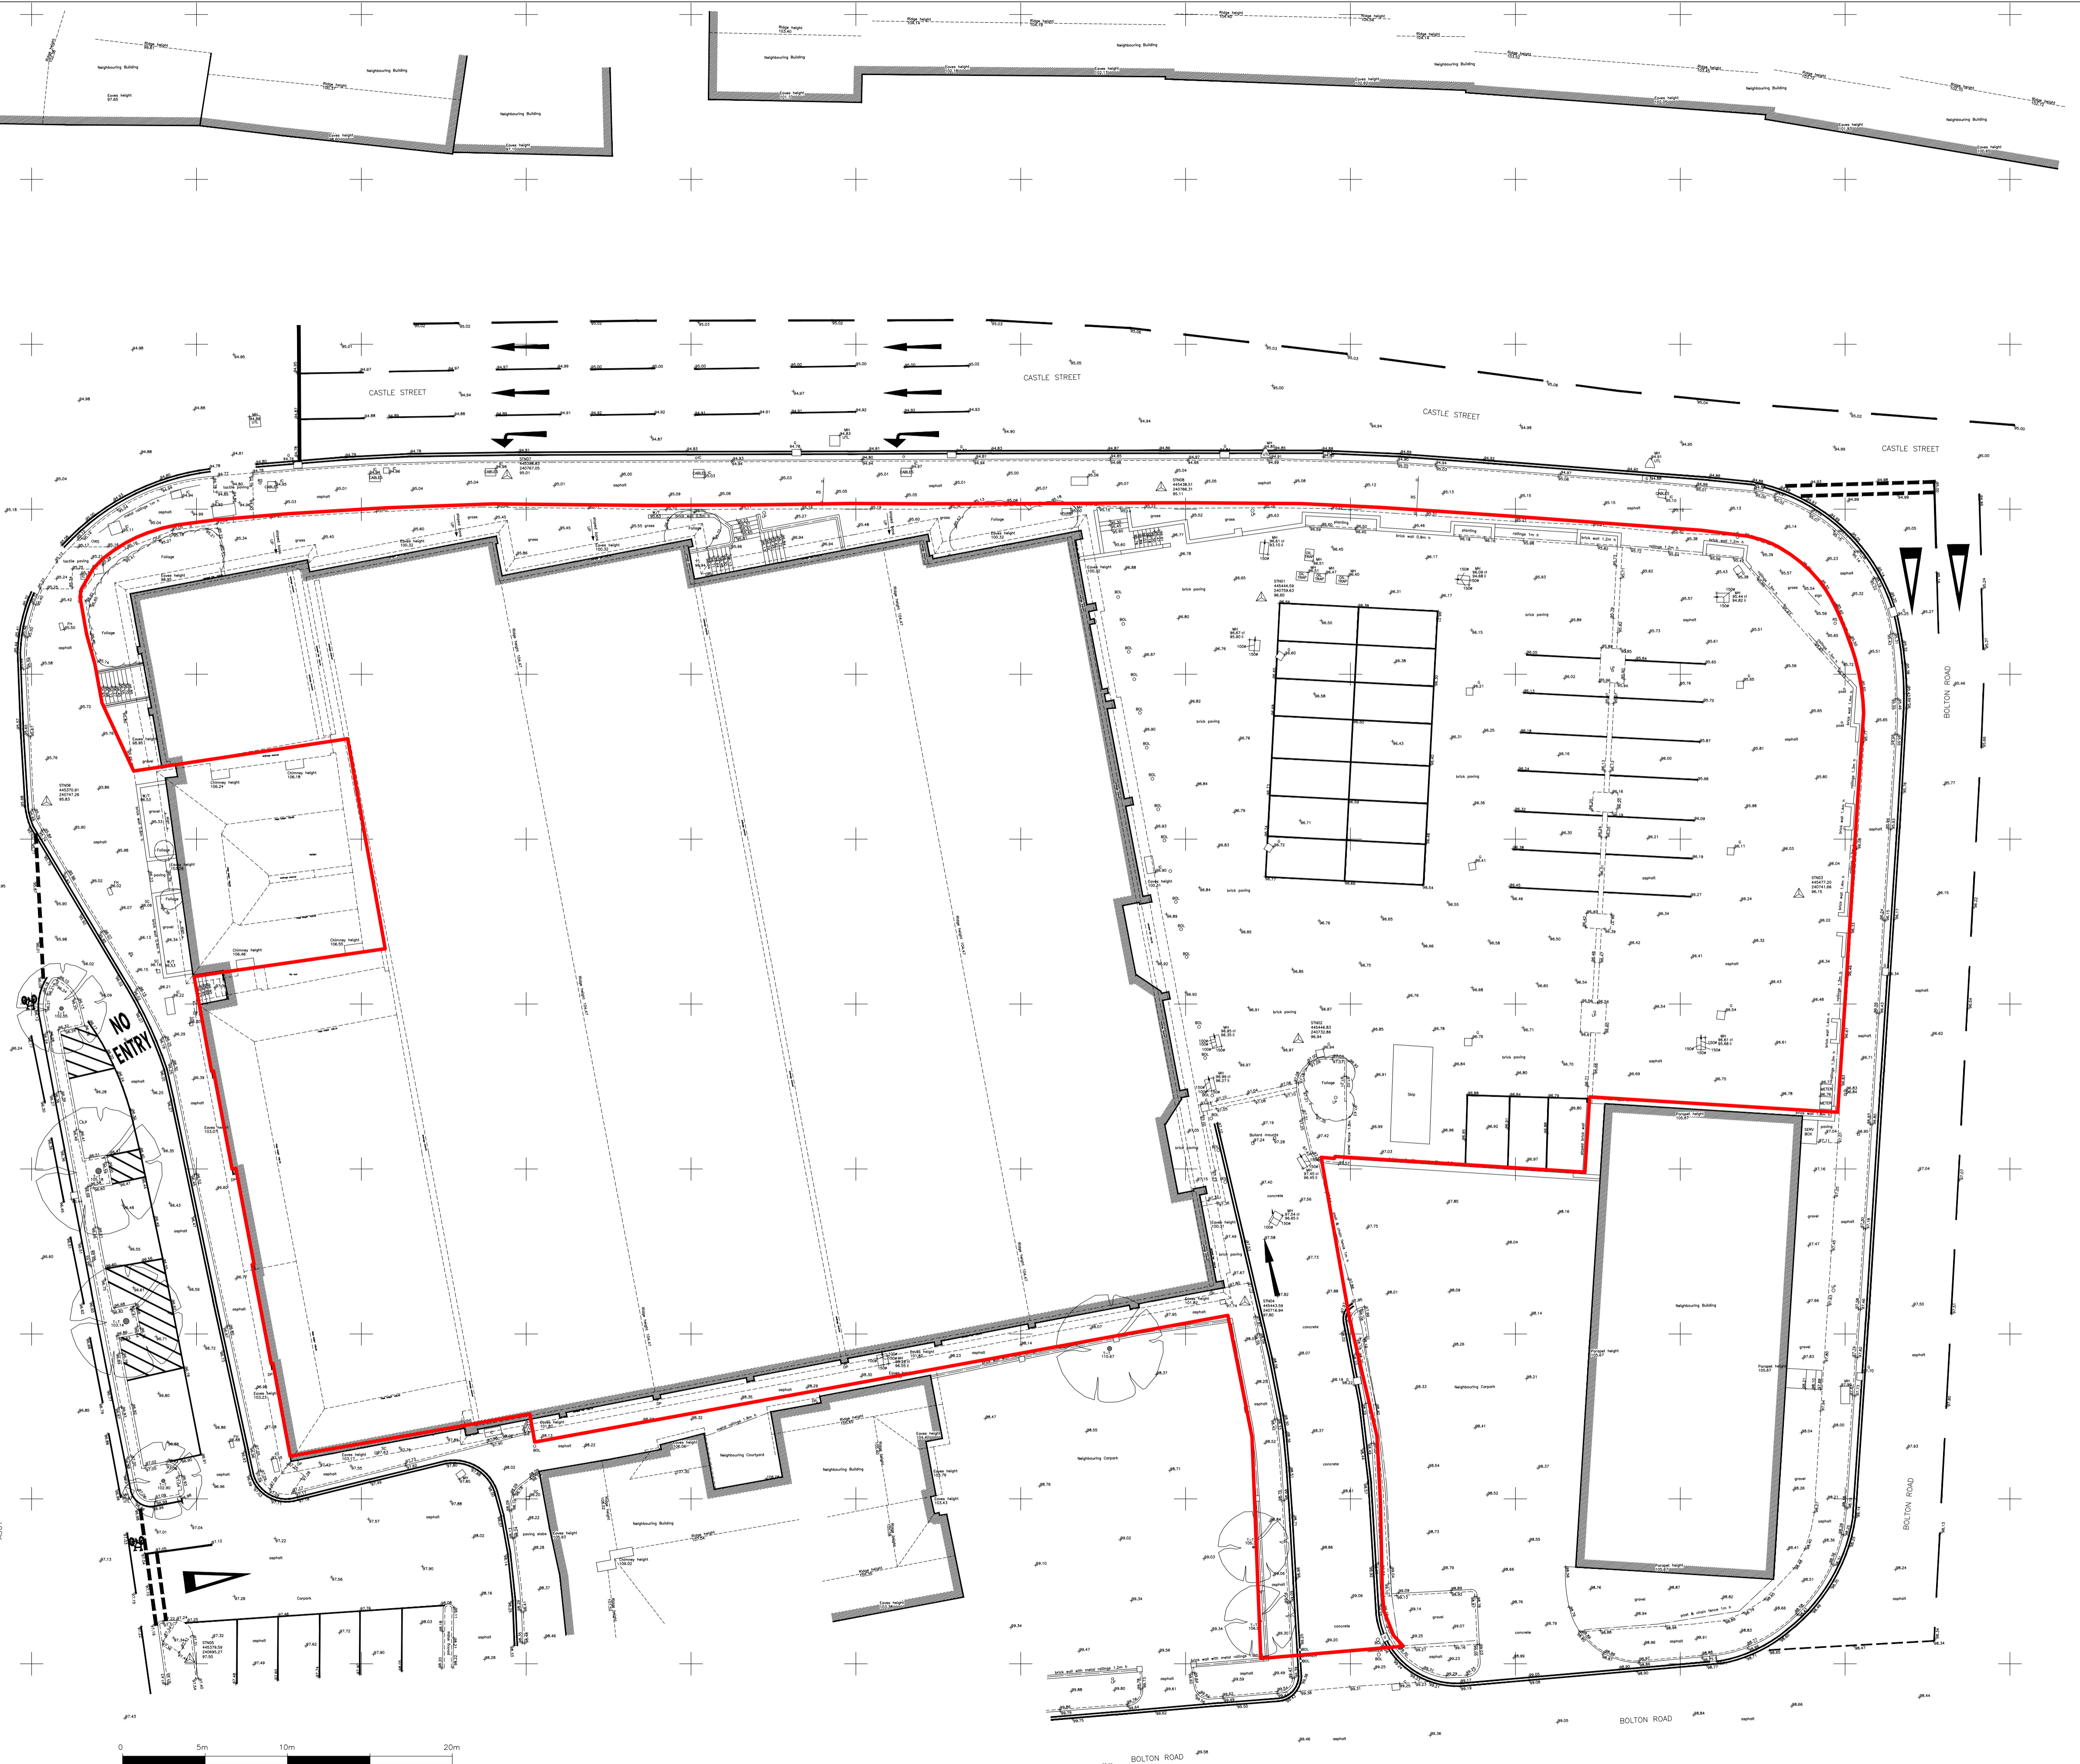

Revisions  
4 26/05/21 Issue for Planning CS

Status  
**Planning**

Client  
**UA Asset Management 2 Ltd**

Project  
**Bolton Road Site, Banbury**

Title  
**Existing Site Plan**

Scale Size Date Drawn Checked  
1:200 A1 26/05/21 CS RF

3DReid  
www.3DReid.com  
Architecture Interiors Masterplanning



Drawing No. Rev.  
210076-3DR-XX-XX-DR-A-10001 1