


Rev.	Date	By
A	Feb. 22	KLS

Stair 2 relocated centrally within proposed scheme.
Flats 27-30 moved to left.
Flat 31 enlarged.
Kitchen windows amended to 2-panes.



First Floor Plan

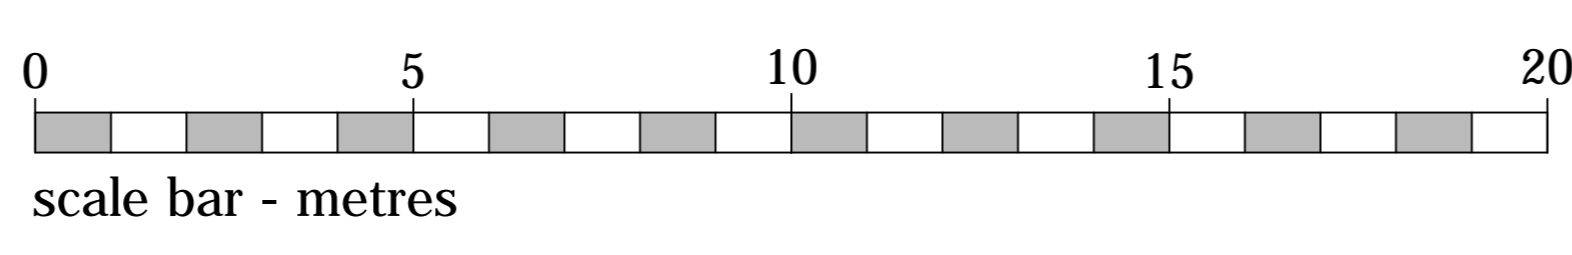

Light blue shaded areas DENOTES LOCATION OF ROOFLIGHT

- FLAT MIX:**
 1 BED APARTMENTS = 18
 2 BED APARTMENTS = 07
 TOTAL = 25
- 1 BED APARTMENTS
 - 2 BED APARTMENTS
 - COMMUNAL AREAS
 - INTERNAL KITCHEN

©CHURCHILL RETIREMENT LIVING

planning issues
 TOWN PLANNING AND ARCHITECTURAL DESIGN

Rob Jackson RIBA
 Design Director - South West
 Churchill House * Parkside
 Ringwood * Hampshire BH24 3SG
 Telephone: 01423 462172
 Fax : 01423 462101
 Email: design@planningissues.co.uk

Client

Churchill Retirement Living

Project Title
 Proposed Retirement Housing
 Bolton Road
 Banbury
 OX16 0TH

Drawing Title
 PROPOSED FIRST FLOOR PLAN
 PLANNING APPLICATION

Scale: 1:100 @ A0 Date: DEC. 2021
 Drawn: KLS Checked: RJ
 Drawing No. Rev.
 10116BB - PA03 A