
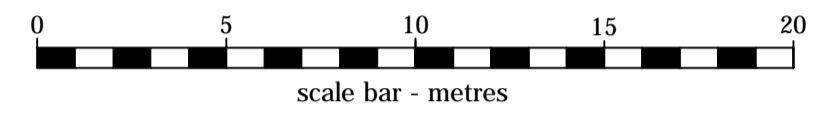


| Rev. | Date    | By  |
|------|---------|-----|
| A    | Feb. 22 | KLS |
| B    | Mar. 22 | KLS |
| C    | Mar. 22 | KLS |

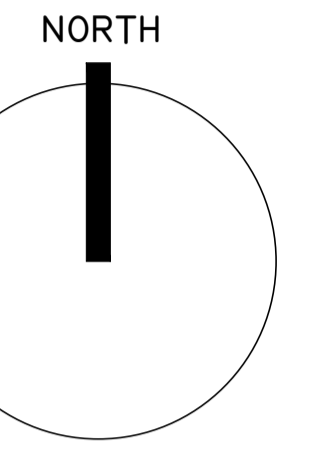

**CHURCHILL RETIREMENT LIVING**

**planning issues**  
TOWN PLANNING AND ARCHITECTURAL DESIGN

Rob Jackson RIBA  
Design Director - South West  
Churchill House \* Parkside  
Ringwood \* Hampshire BH24 3SG  
Telephone: (01425) 462272  
Fax: (01425) 462101  
Email: design@planningissues.co.uk

Client

**Churchill Retirement Living**

Project Title  
Proposed Retirement Housing  
Bolton Road  
Banbury  
OX16 0TH

Drawing Title  
PROPOSED SITE PLAN  
PLANNING APPLICATION

Scale: 1:200 @ A1 Date: DEC. 2021  
Drawn: KLS Checked: RJ  
Drawing No. 10116BB - PA01 Rev. C