
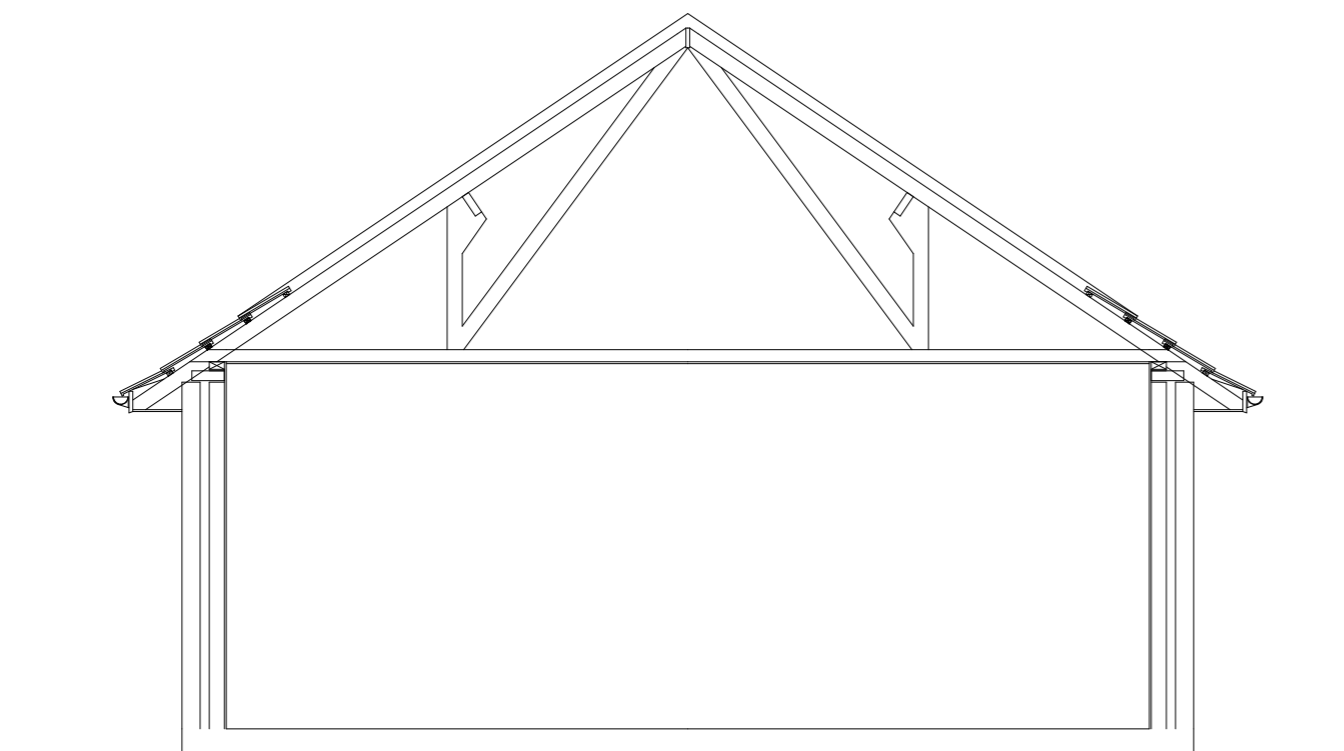
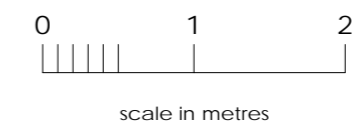


EXISTING FLOOR PLAN

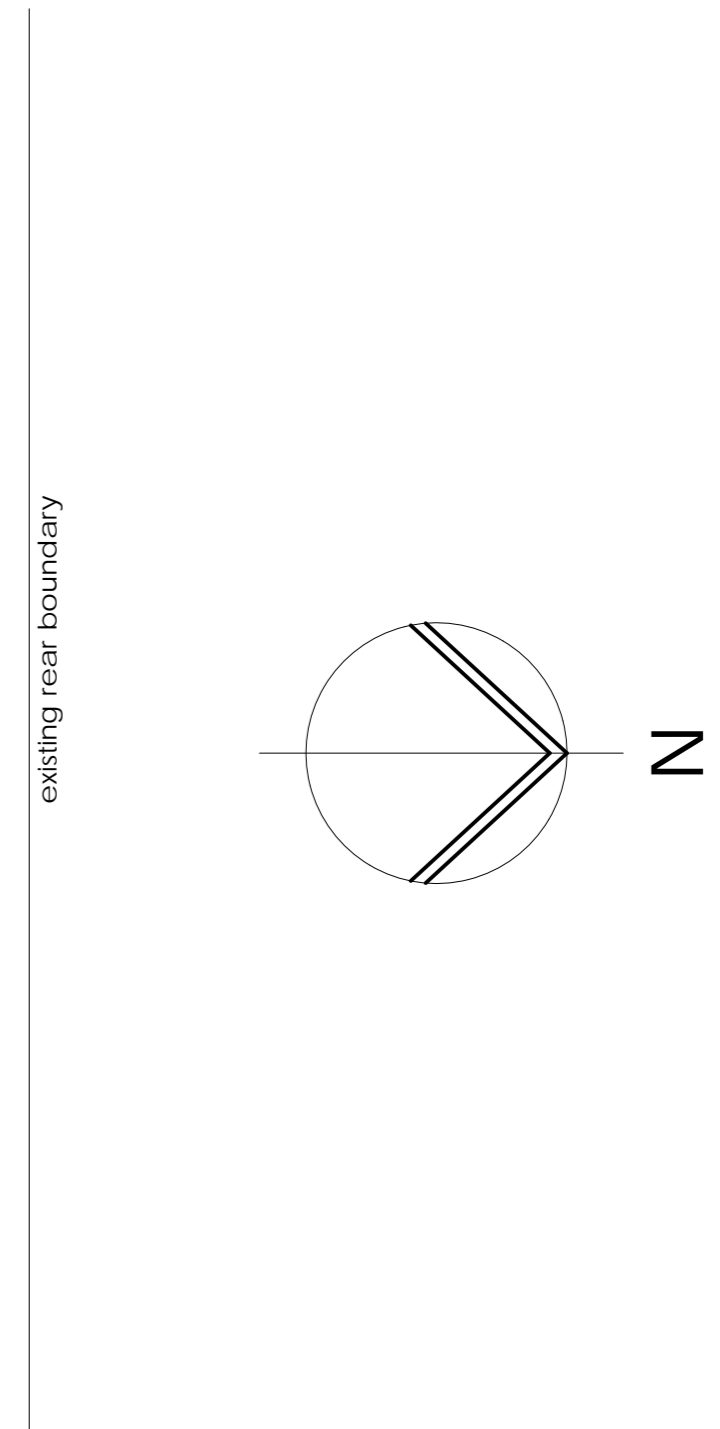

EXISTING SECTION A - A

Moorhouse, Church Lane, Wendlebury, OX25 2PN.
Proposed extensions & alterations, including changes to the
external appearance.

EXISTING FLOOR PLAN & SECTION A - A, scale 1:50
P3077/13

copyright 2021 Selwyn Palmer Architects
01494 881273

selpalmerarchitects@gmail.com