



PROPOSED FLOOR PLAN

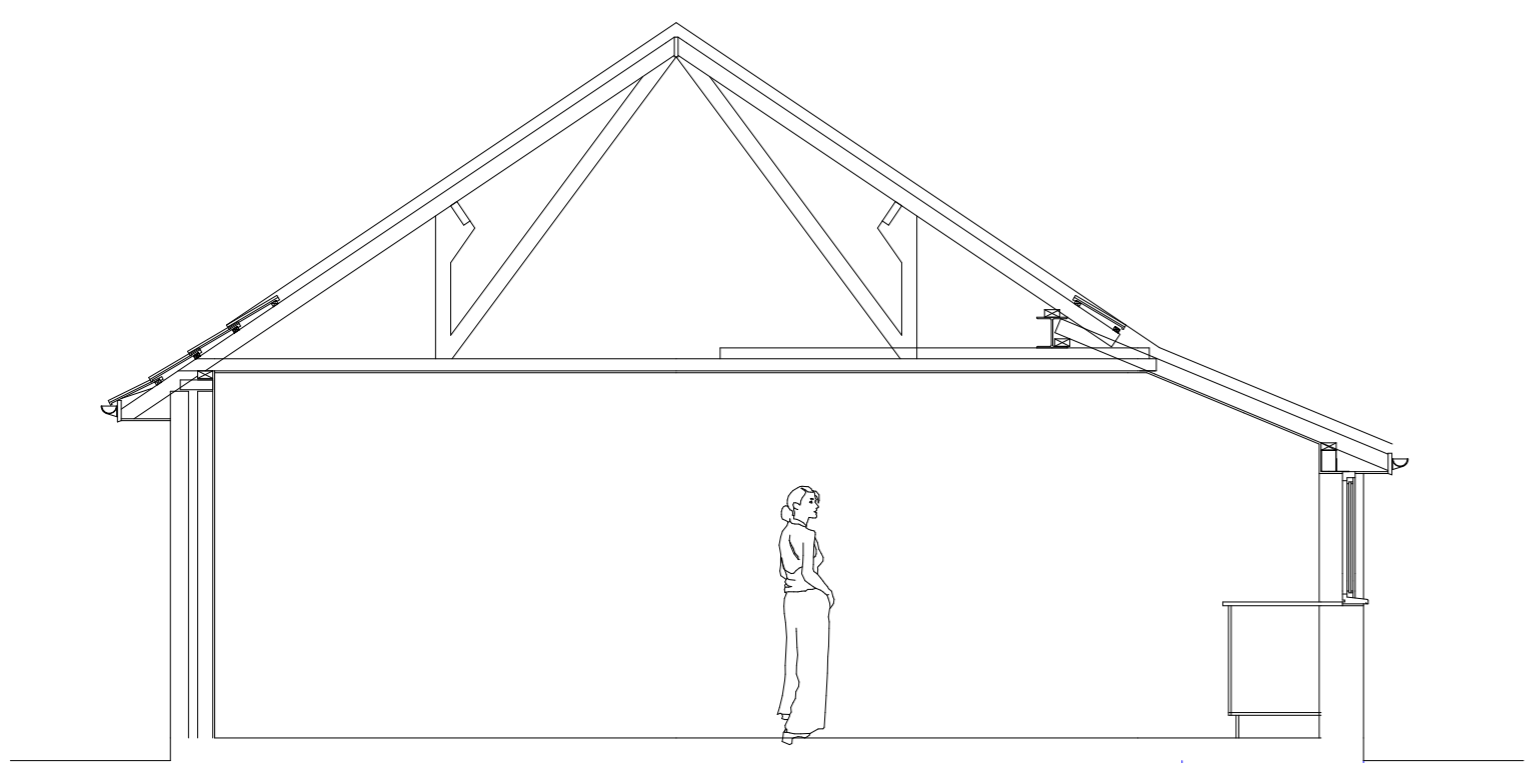

PROPOSED SECTION B - B

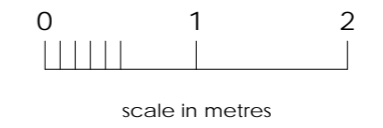

Moorhouse, Church Lane, Wendlebury, OX25 2PN.
 Proposed extensions & alterations, including changes to the
 external appearance

PROPOSED FLOOR PLAN & SECTION B - B, scale 1:50
 P3077/14B

copyright 2021 Selwyn Palmer Architects
 01494 881273

selpalmerarchitects@gmail.com

Rev A. 11 Oct 21. Entrance canopy amended to have a ground area
 (measured externally) of no more than 3 square metres.
 Rev B Dec 21. Windows on front elevation & entrance door amended.
 Window to Bedroom 3 amended to 3-light in lieu of 2-light.