

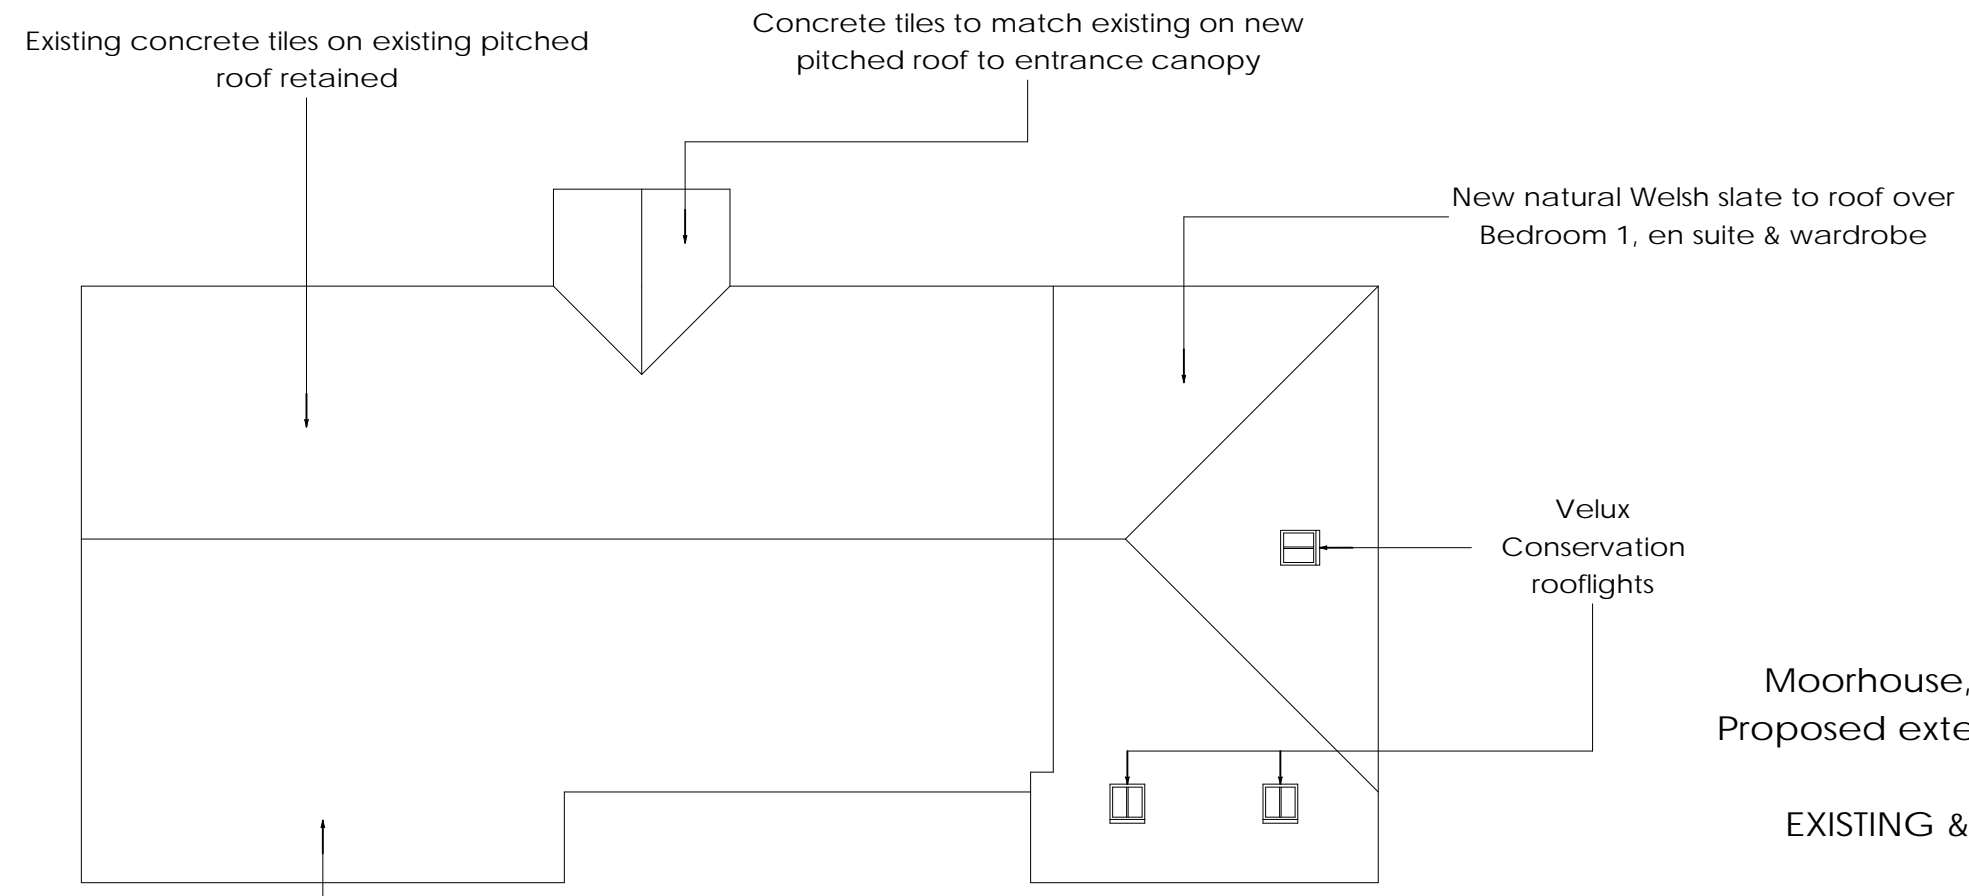


EXISTING ROOF PLAN

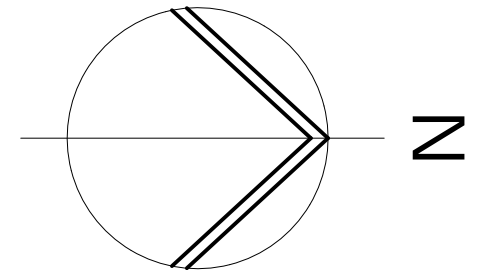

PROPOSED ROOF PLAN

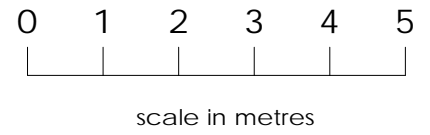

Moorhouse, Church Lane, Wendlebury, OX25 2PN.
 Proposed extensions & alterations, including changes to
 the external appearance

EXISTING & PROPOSED ROOF PLANS, scale 1:100
 P3077/18B

copyright 2021 Selwyn Palmer Architects

01494 881273

selpalmerarchitects@gmail.com

Rev A Oct 21. Roof plan of entrance canopy amended to accord with that of proposed floor plan
 Rev B Dec 21. Extra notes included.