




Proposed Ground Floor Plan  
Scale: 1:100

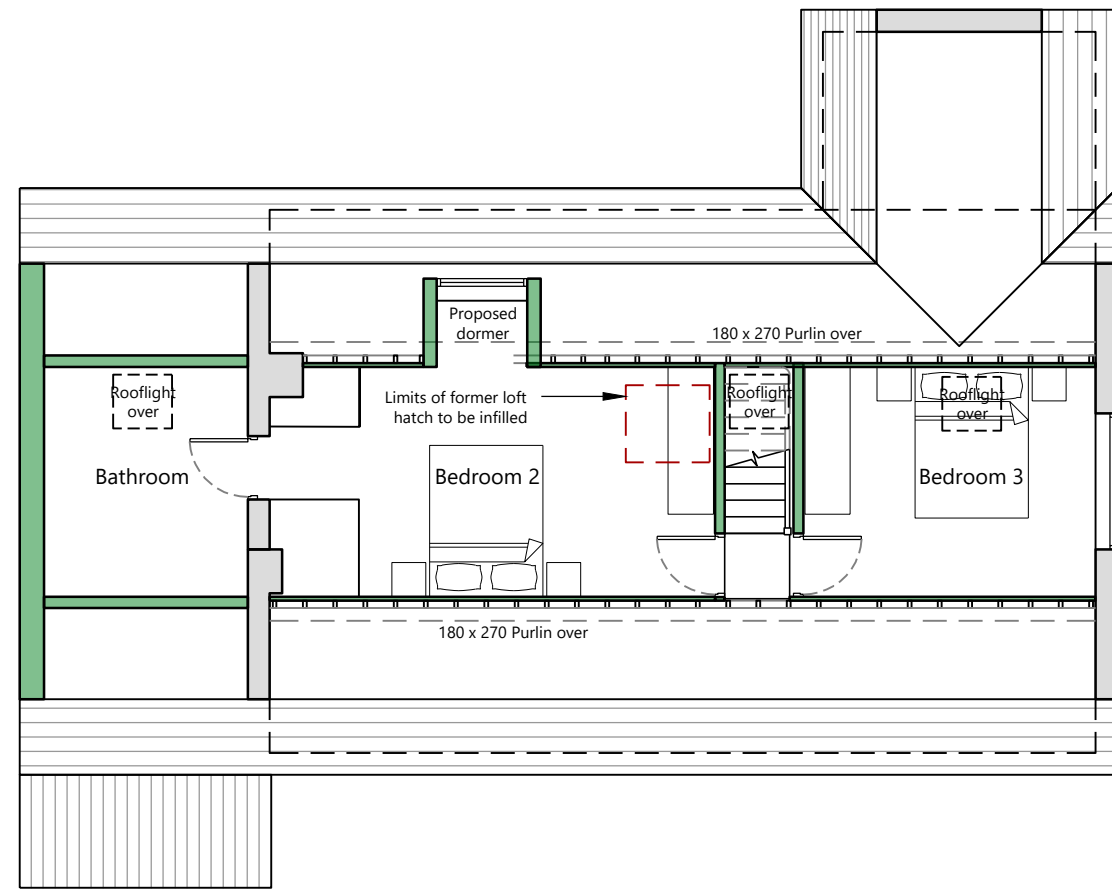

Proposed First Floor Plan  
Scale: 1:100

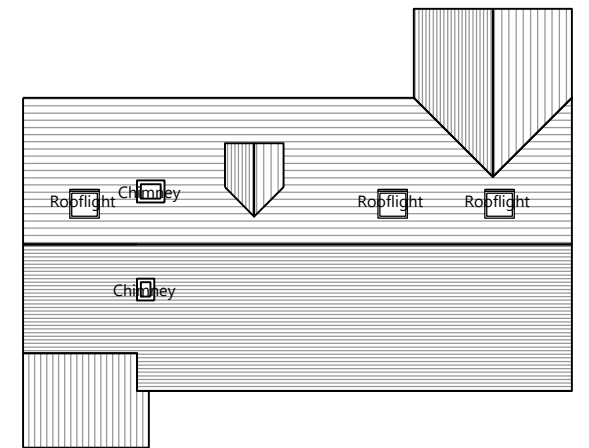

Proposed Roof Plan  
Scale: 1:200

 

A	Layout updated	13.01.22
Revision	Details	Date

TE Architecture  
Architecture & Design

The Studio @  
Appletree Cottage  
Sibford Gower  
Oxfordshire  
OX15 5RS

Project:  
Littlebury, Sibford Gower

Drawing Title:  
Proposed Plans

Email: info@tearchitecture.co.uk Tel: 01295 236200 / 07500 465555

Drawing Scale:  
1:100

Paper Size:  
A3

Job No:  
**21\_054\_ 103**

Drawing No:

Revision:  
**A**