





SOUTH ELEVATION




EAST ELEVATION

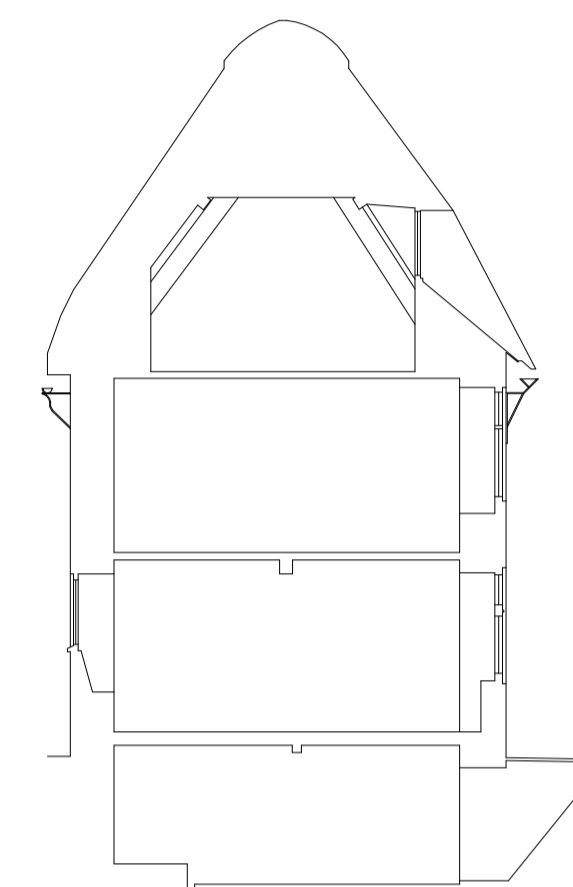


CROSS ELEVATION

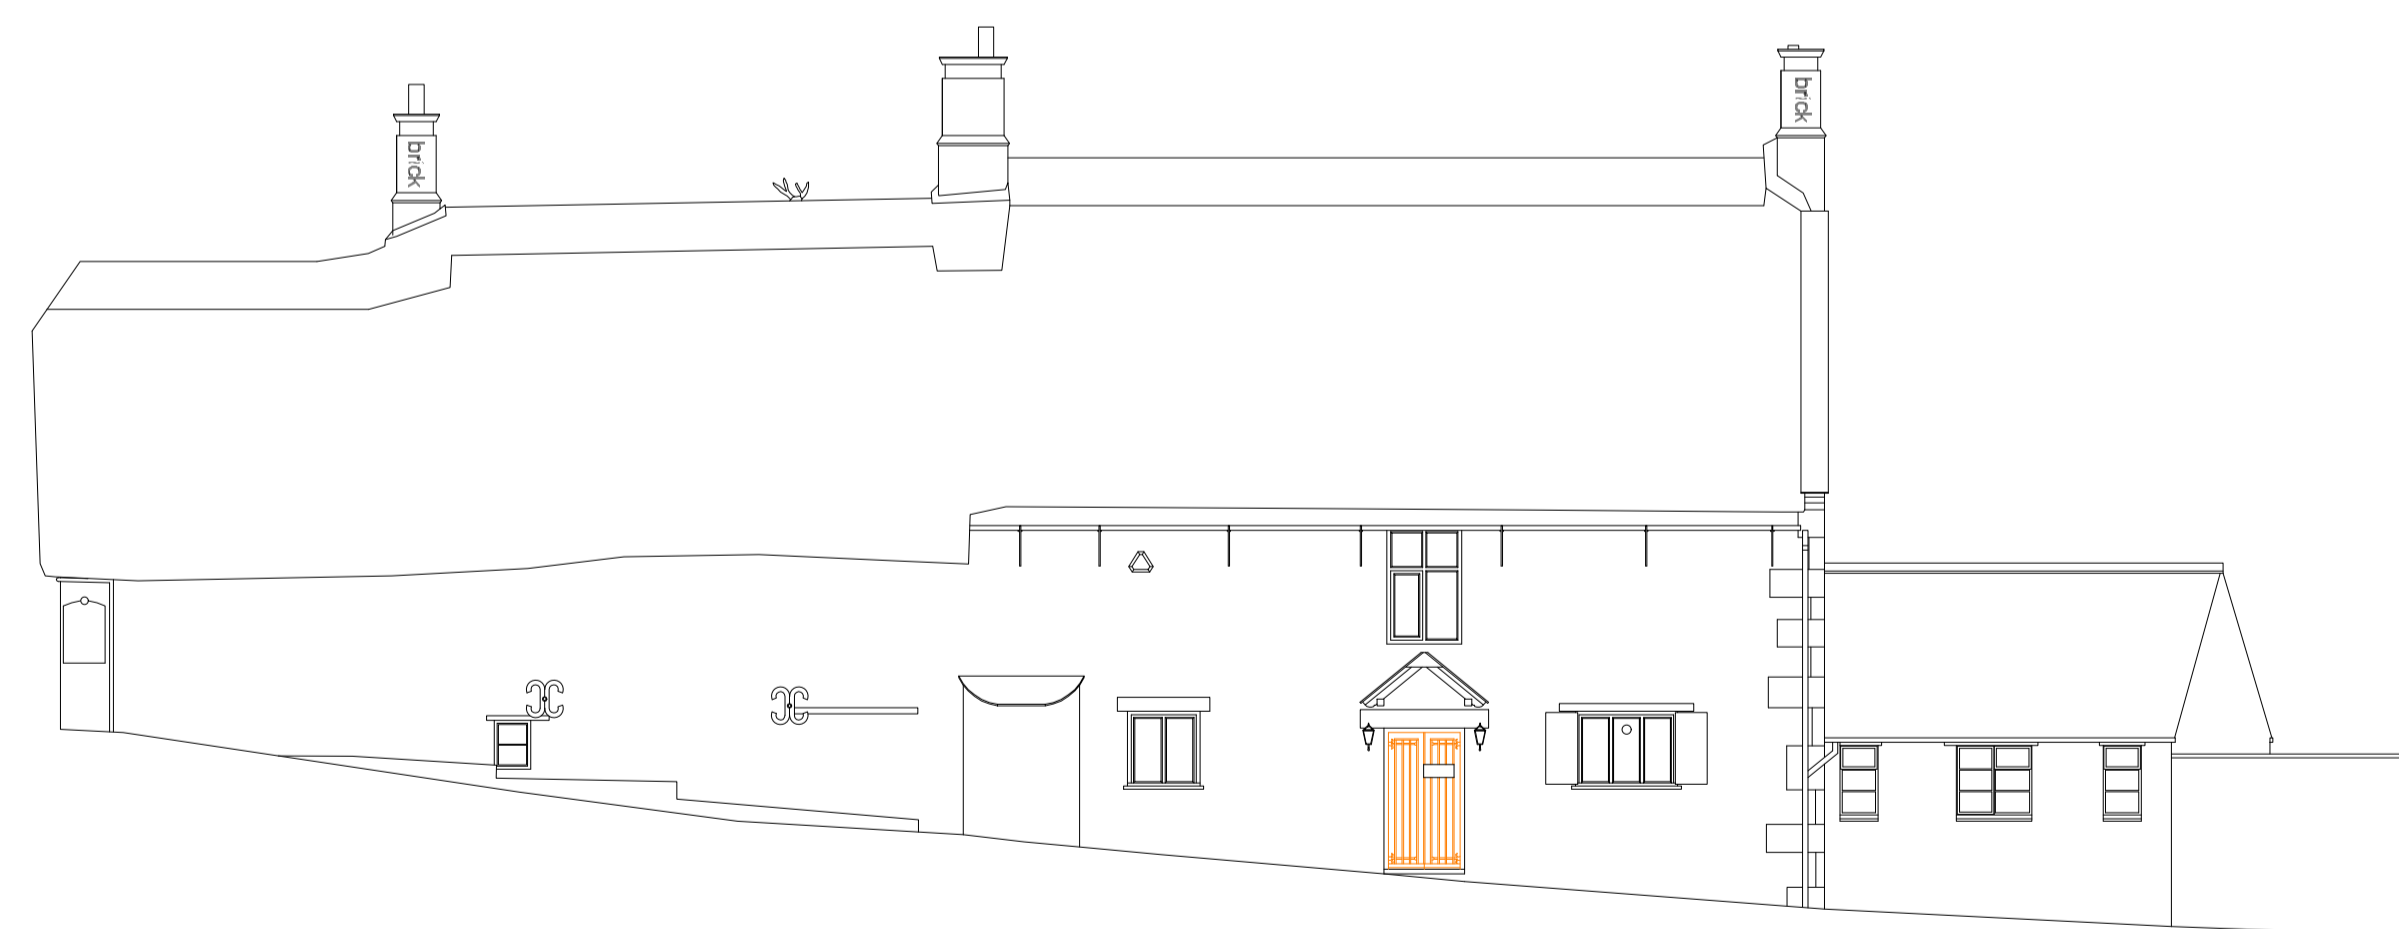

NORTH ELEVATION

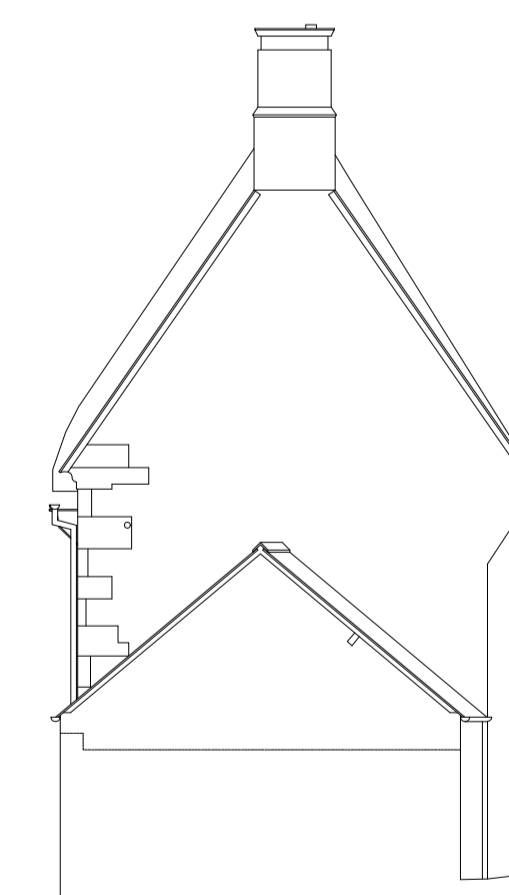

WEST ELEVATION

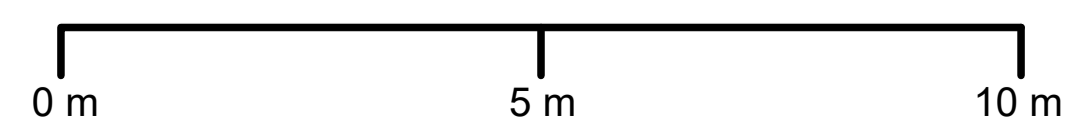

PROJECT: NORTH ARMS

SCALE: 1:100 AT A1

DATE: 1st JULY 2021