



NOTES:

This drawing is to be read in conjunction with all relevant Architects and Engineers drawings. Only figured dimensions are to be used, for construction, all dimensions are to be verified on site prior to work commencing.

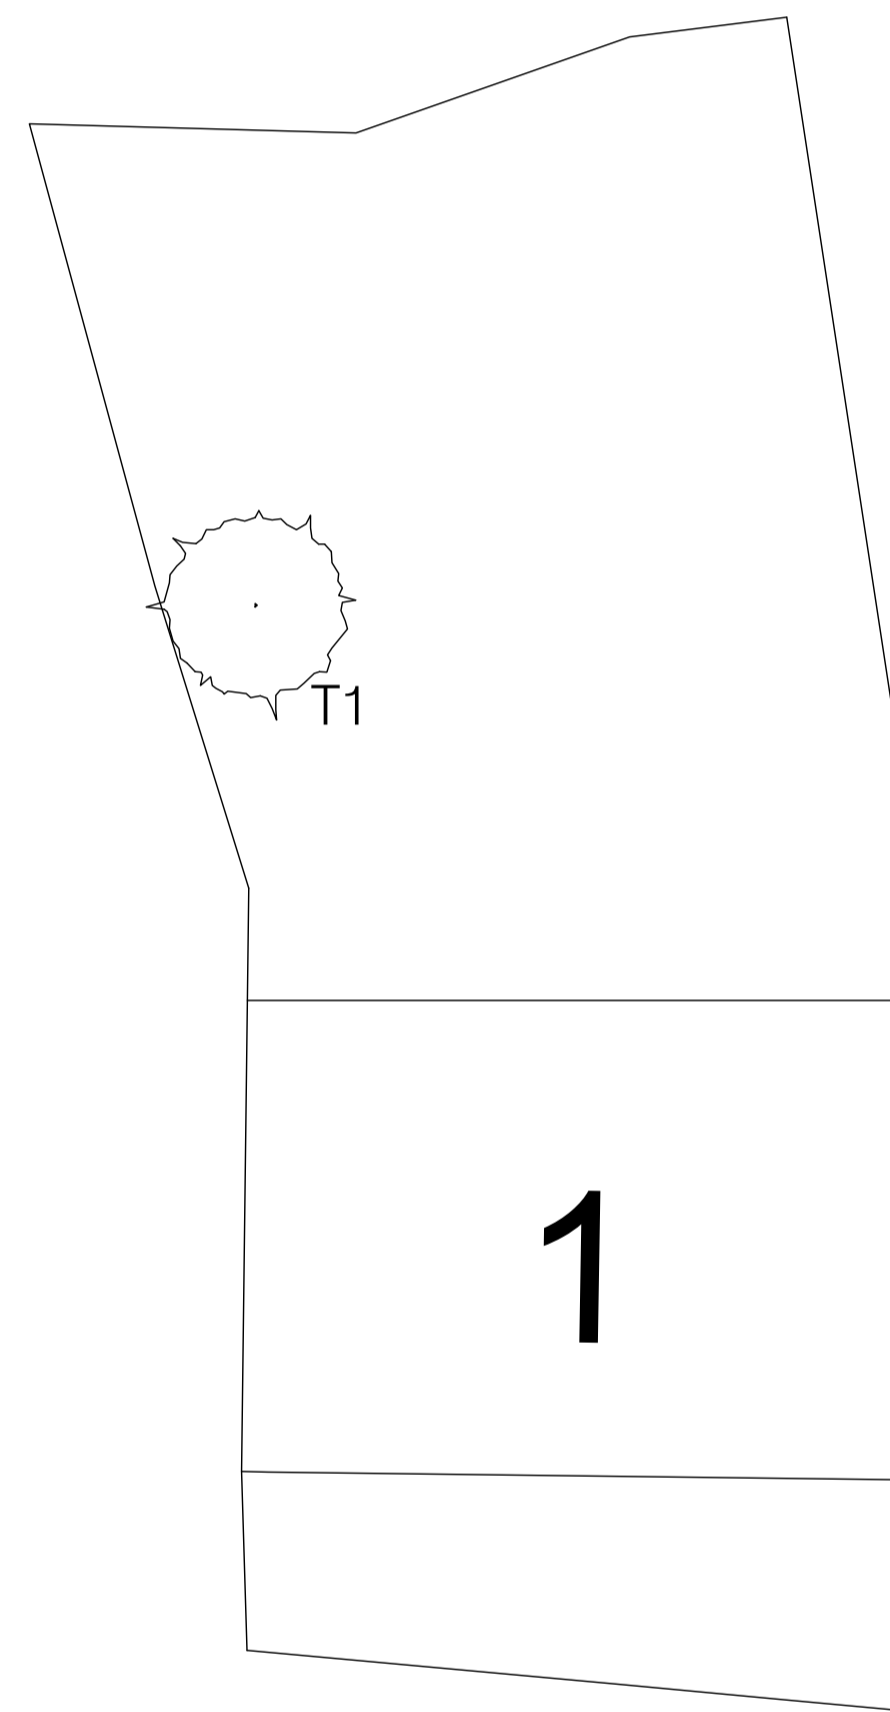

Existing Site Plan

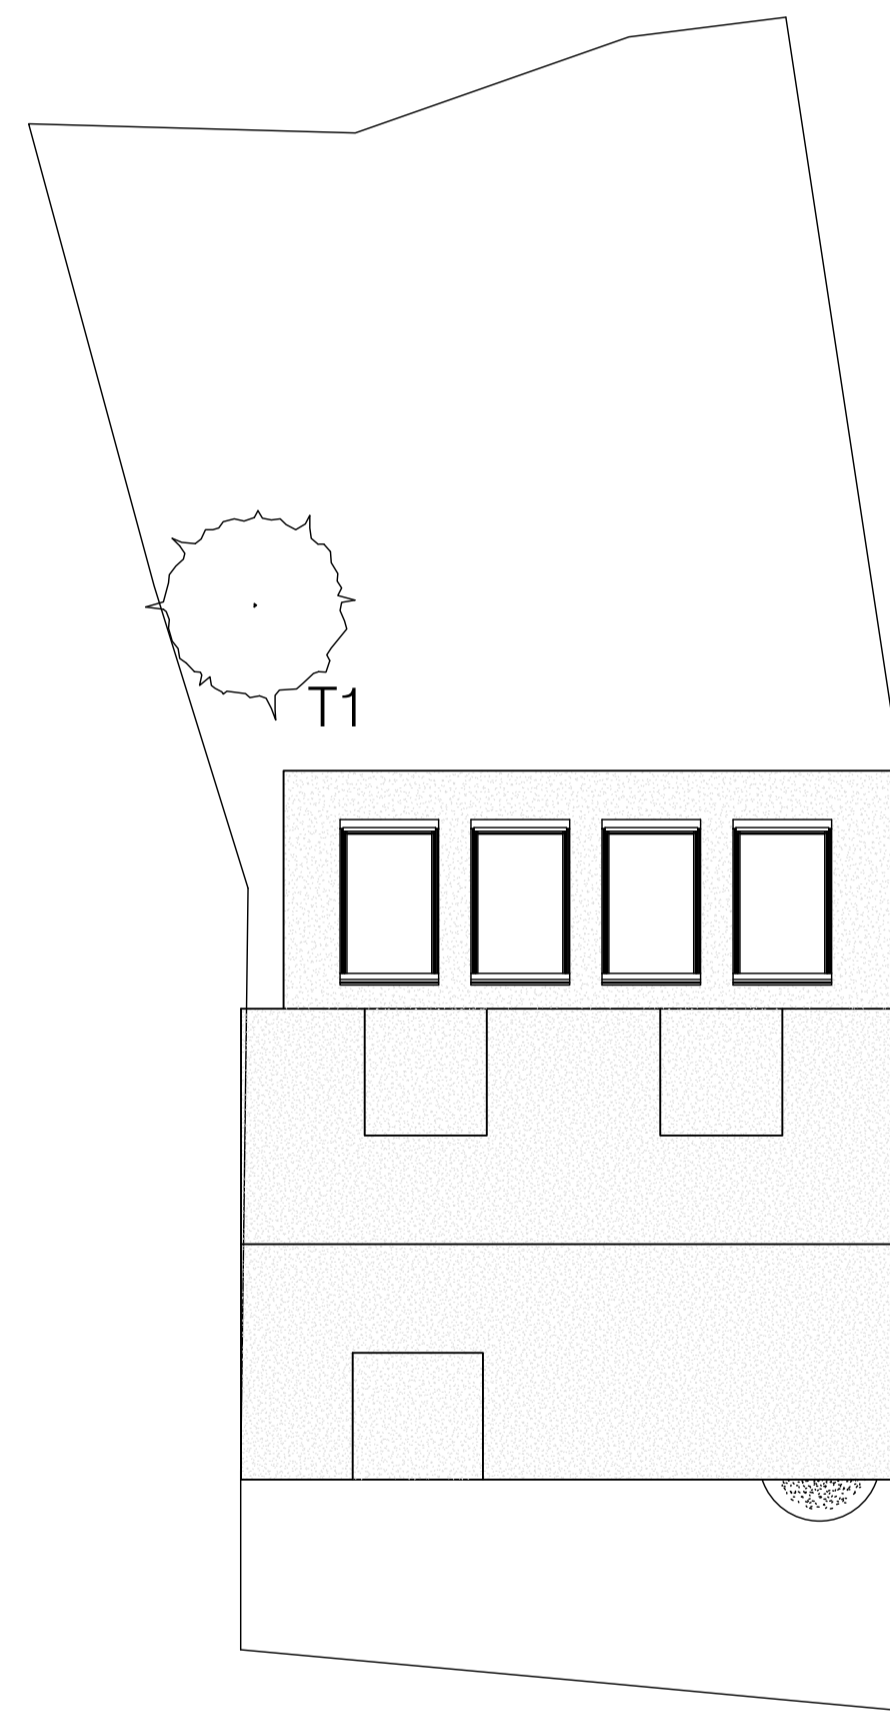


Proposed Site Plan

REV	AMENDMENT	DATE
-----	-----------	------

TITLE
**1 Meadowcrest Cottages
 Burdrop OX15 5RQ**


Existing & Proposed
 Site Plans

DATE	24.11.20	SCALE	1:100 @ A1
DRAWN	CC	APPROVED	

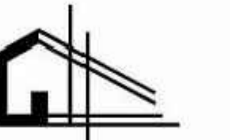

RESIDENTIAL ARCHITECTURE

DRAWING STATUS
APPROVAL

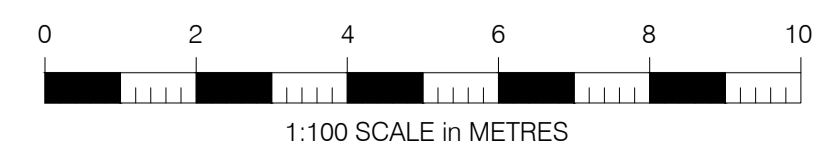

DRAWING No	REV
2020-987-201	