




**SOUTH WEST ELEVATION**  
Scale 1:100

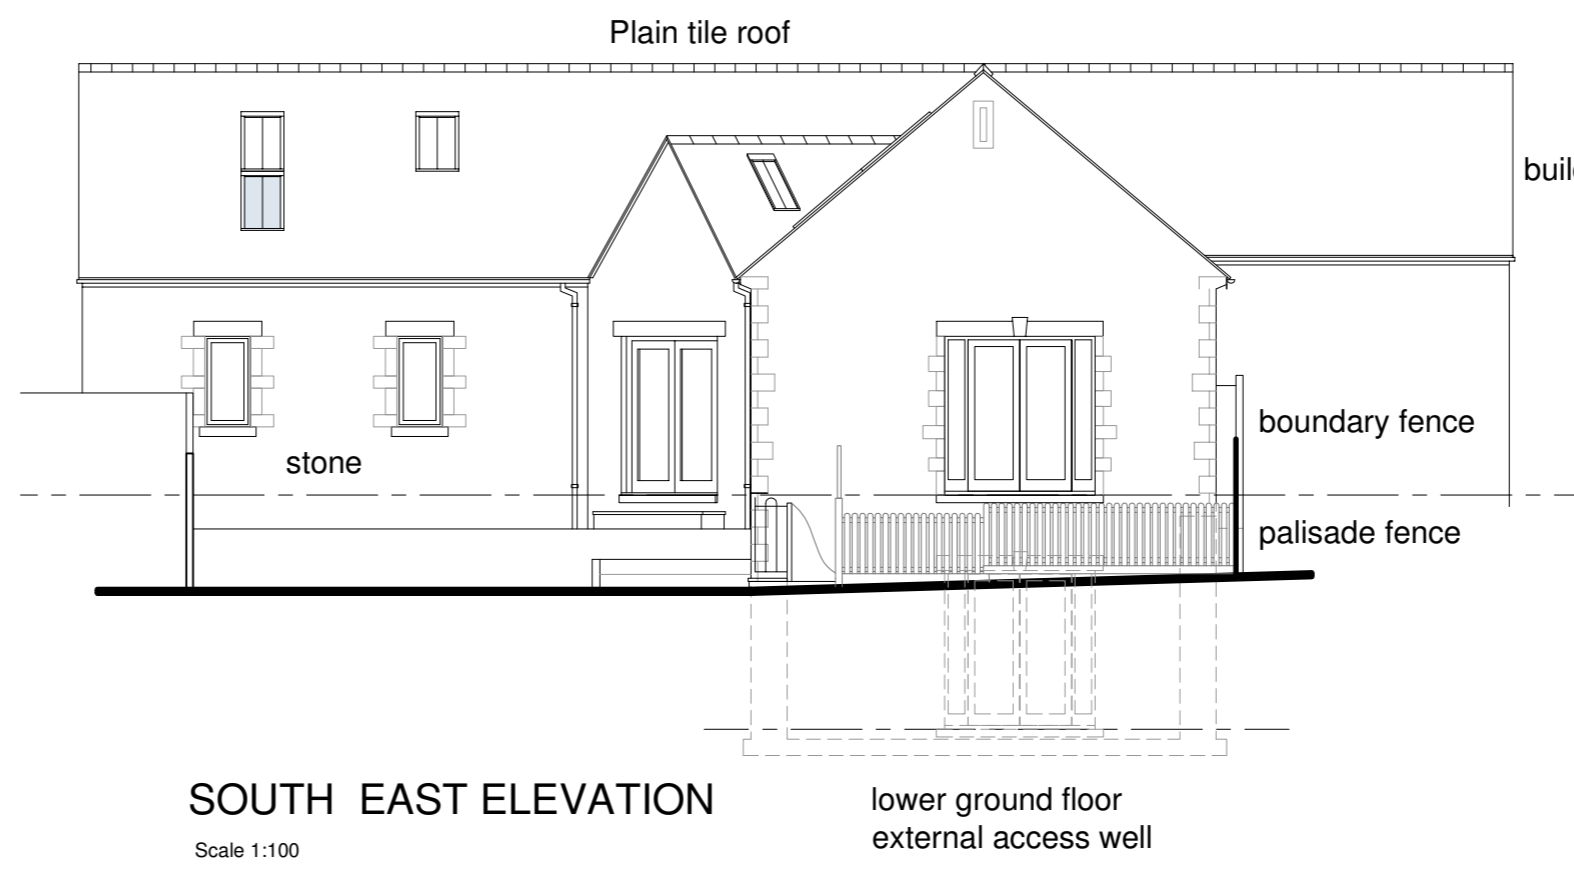


**SOUTH EAST ELEVATION**  
Scale 1:100

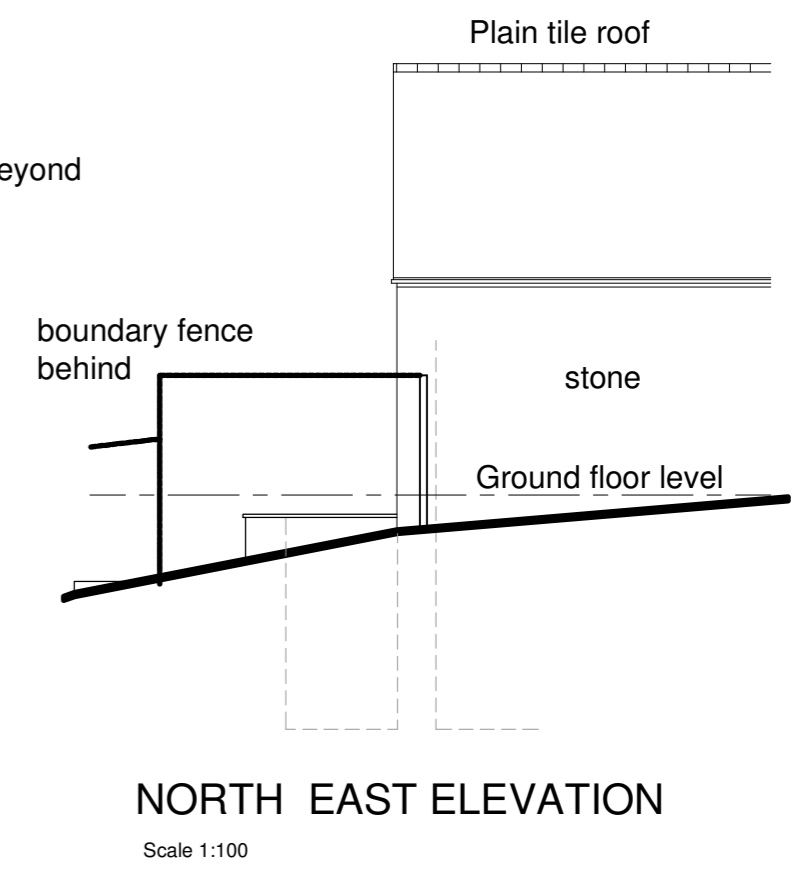


**NORTH EAST ELEVATION**  
Scale 1:100

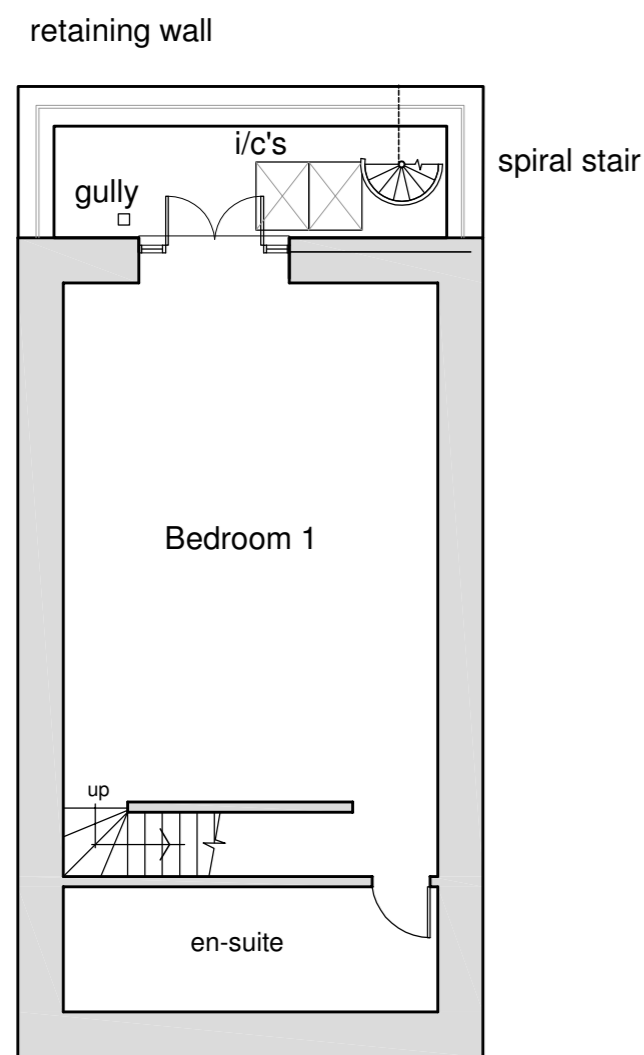

**BASEMENT FLOOR PLAN**  
Scale 1:100

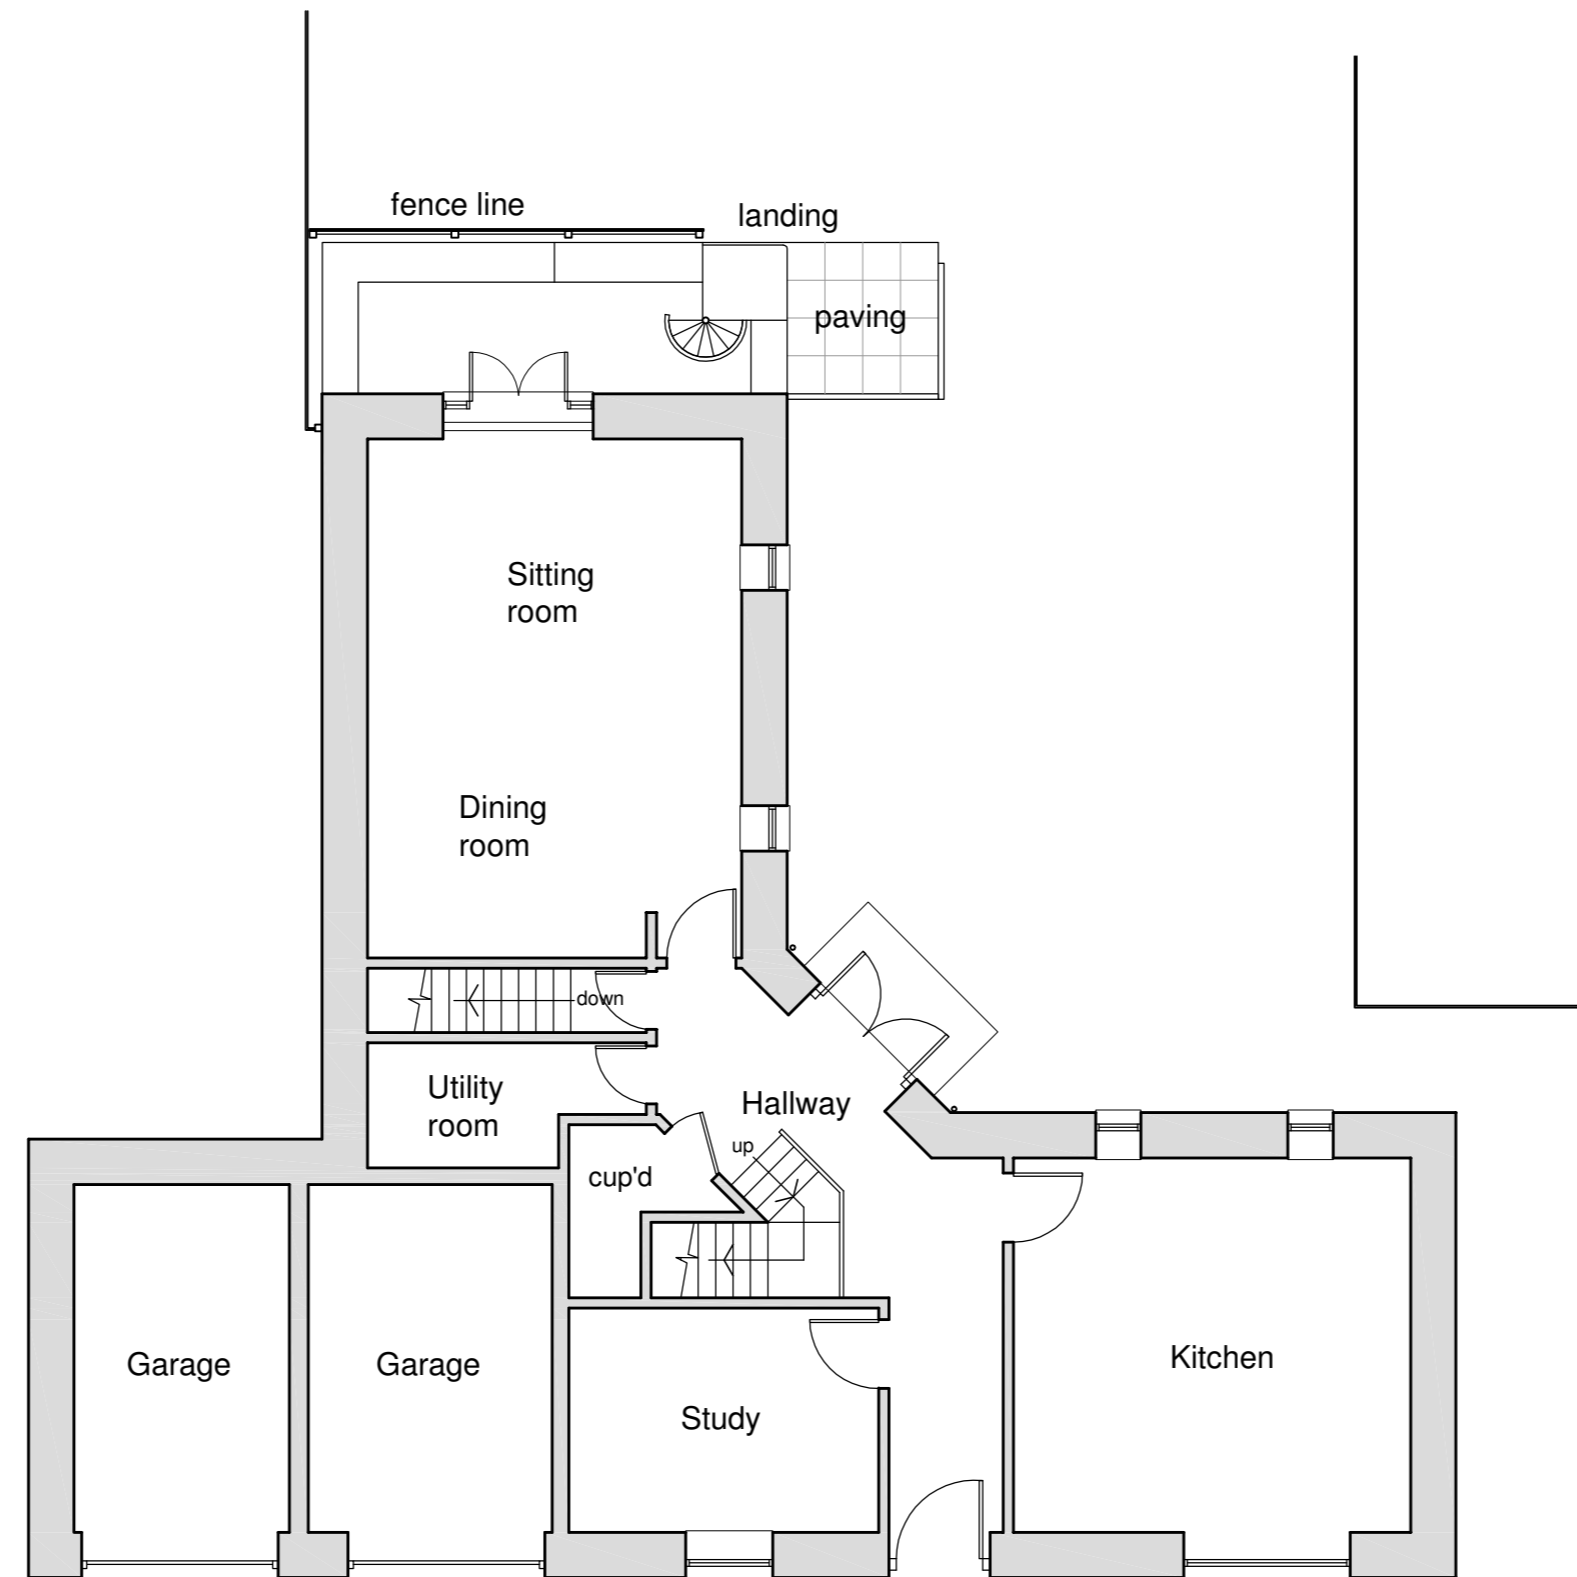

**GROUND FLOOR PLAN**  
Scale 1:100

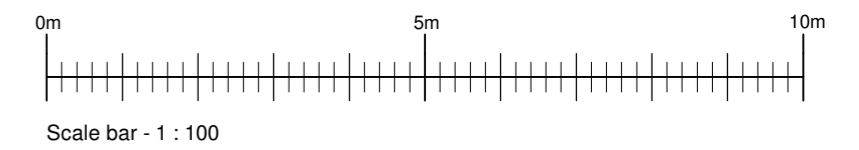

Rev A - title amended - 02.02.2022  
© 2018 Clefclord Essex Associates Ltd. All rights reserved.

**Clefclord Essex Associates**

45 North Bar, Banbury, Oxon. OX16 0TH.  
Telephone 01295 257556 Fax 01295 268500.

Project New conservatory  
The Dovecote, Burdrop Farm,  
Burdrop, Nr Banbury.

Drawing Floor plans and  
elevations as existing.

Scale 1:100

Date Jan 2022

Sheet Size A2

**DRAWING No. 1877 - 03.A**