



SOUTH WEST ELEVATION
Scale 1:100




SOUTH EAST ELEVATION
Scale 1:100

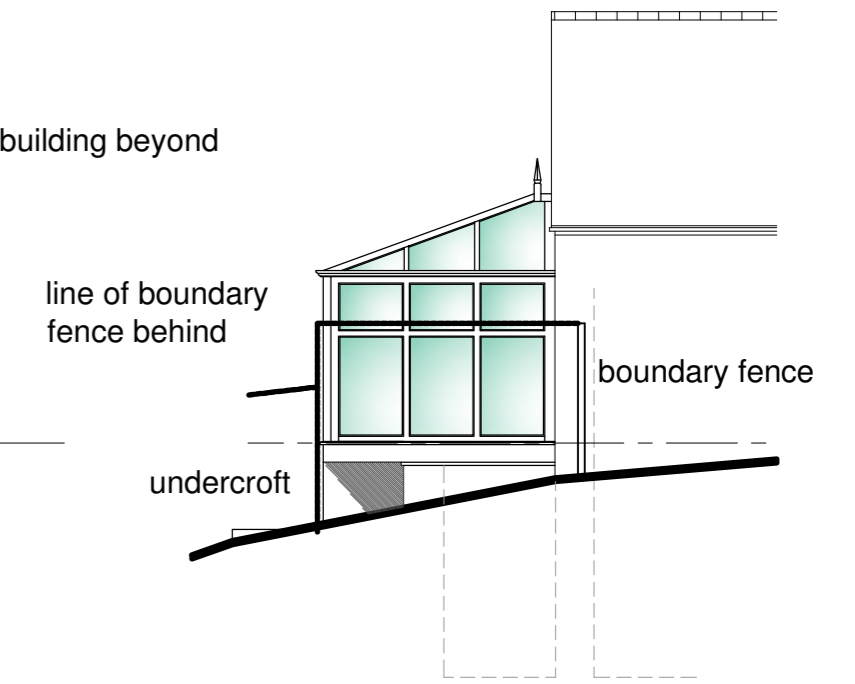

NORTH EAST ELEVATION
Scale 1:100

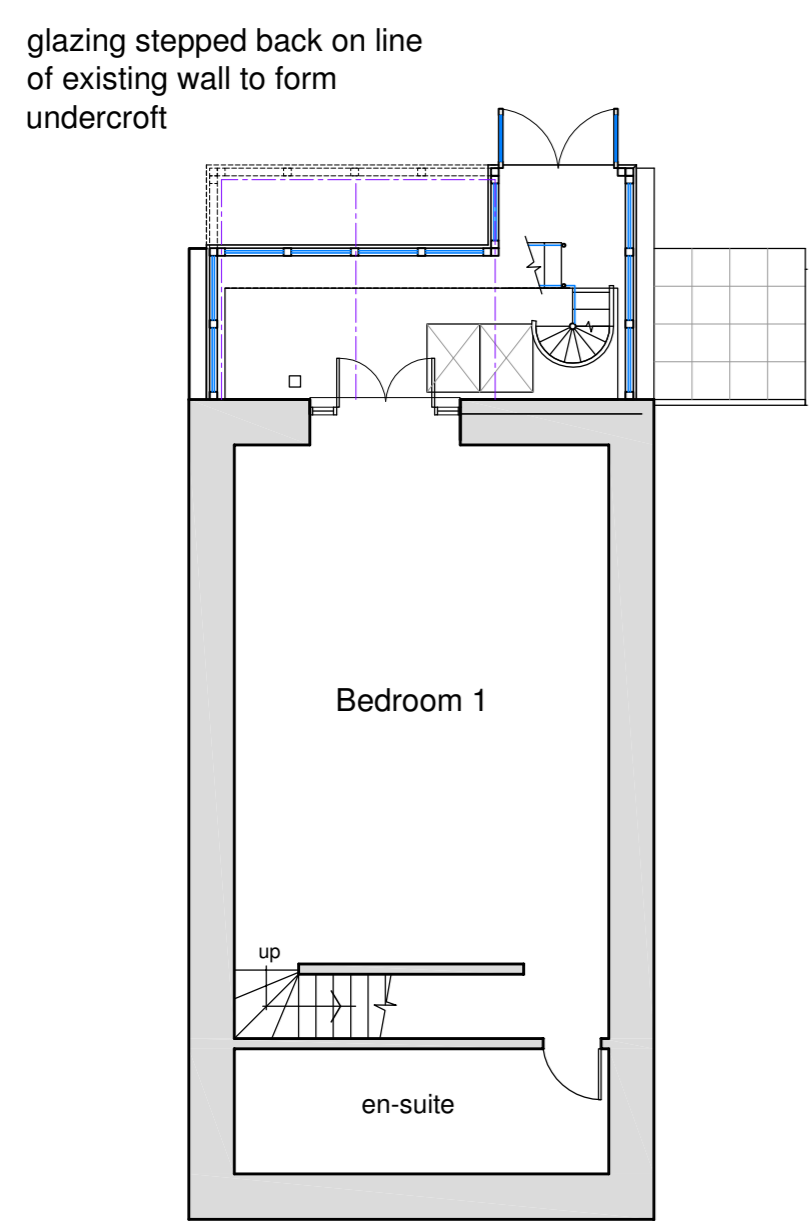


BASEMENT FLOOR PLAN
Scale 1:100

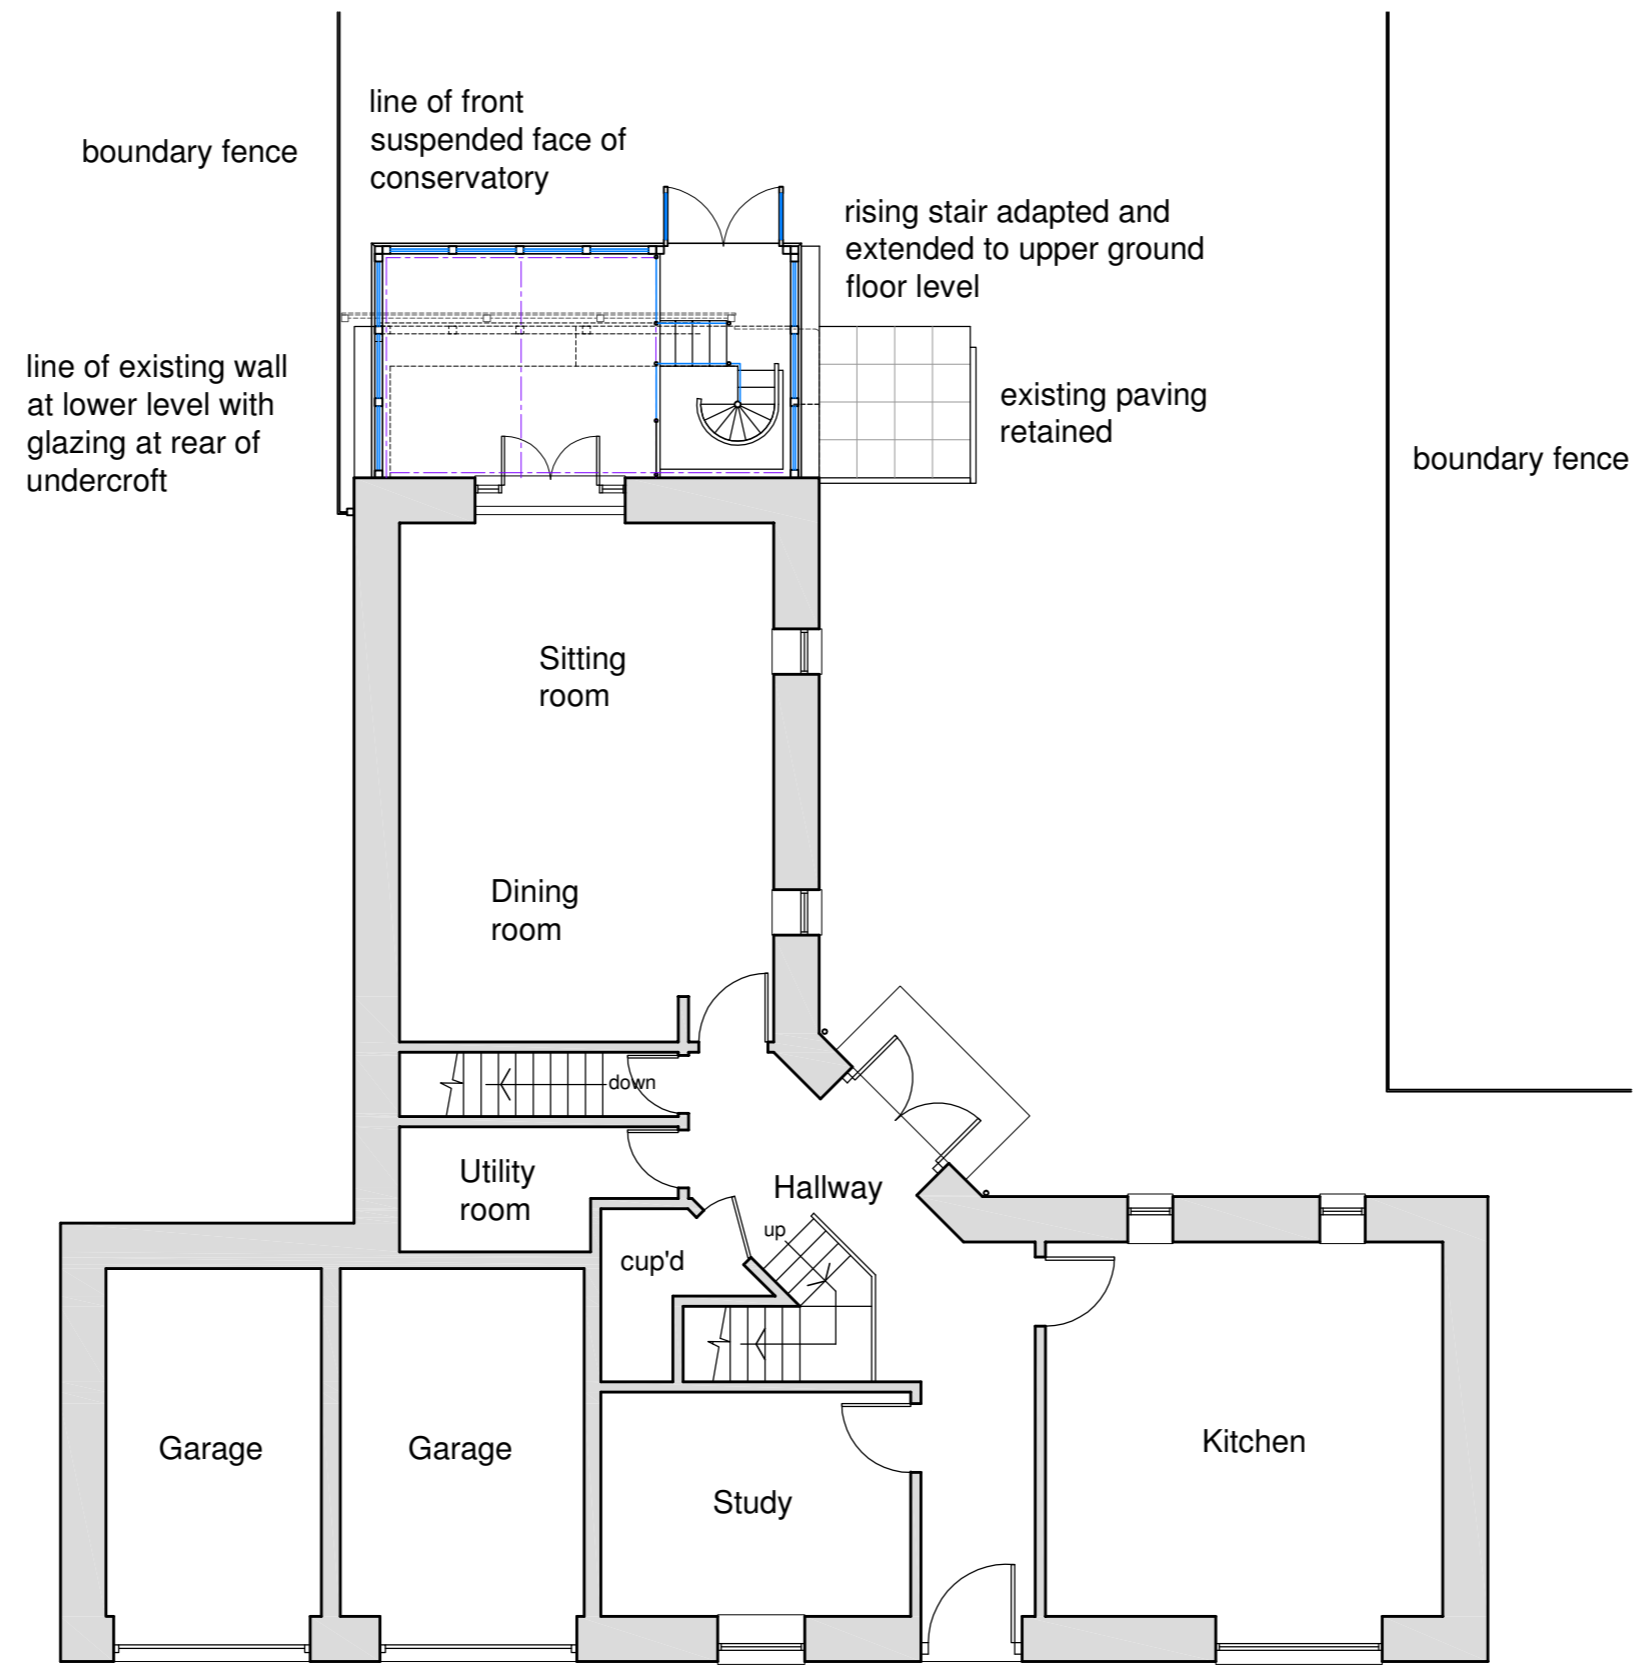

GROUND FLOOR PLAN
Scale 1:100

GENERAL

- Light oak uPVC conservatory on suspended steel framework with timber floor formed at upper ground floor level.
- Lower access well retained with low level glazing up to underside of new suspended floor to provide light and ventilation to lower floor level through undercroft
- Existing spiral stair retained and adapted / extended up to meet upper floor level with intermediate entrance landing formed at ground level

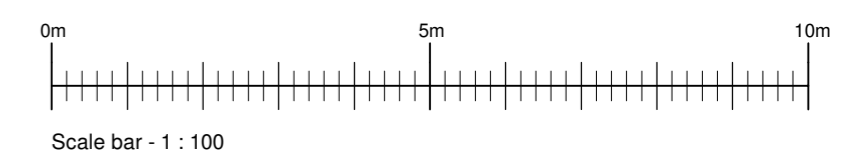

Rev B - conservatory frames amended - 04.02.2022
 Rev A - title & elevations amended - 02.02.2022
 © 2018 Cleflood Essex Associates Ltd. All rights reserved.

Cleflood Essex Associates

45 North Bar, Banbury, Oxon. OX16 0TH.
 Telephone 01295 257556 Fax 01295 268500.

Project New conservatory
 The Dovecote, Burdrop Farm,
 Burdrop, Nr Banbury.

Drawing Floor plans and
 elevations as proposed.

Scale 1:100

Date Jan 2022

Sheet Size A2

DRAWING No. 1877 - 04.B