



GROUND FLOOR PLAN



FRONT ELEVATION

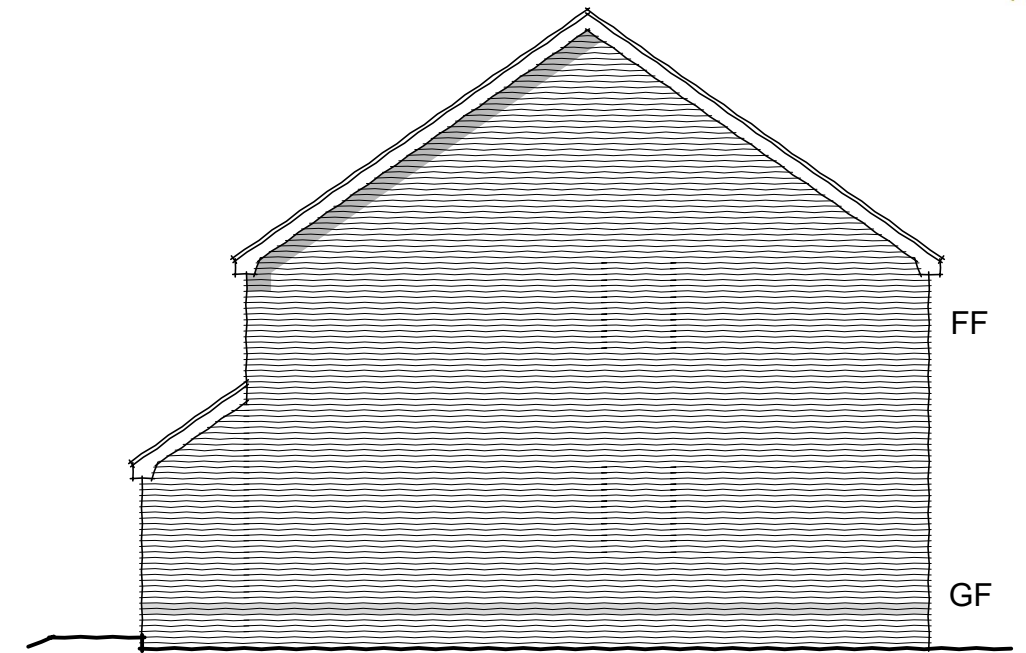


SIDE ELEVATION

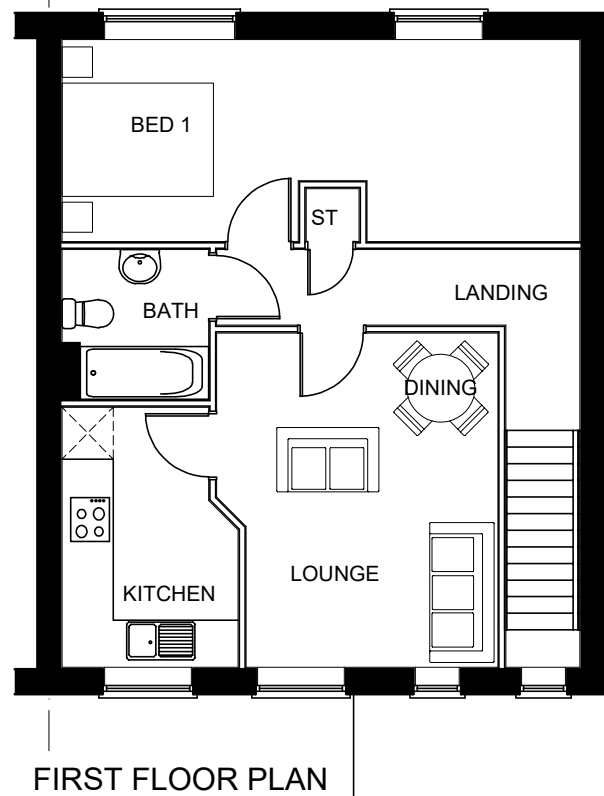

FIRST FLOOR PLAN



REAR ELEVATION

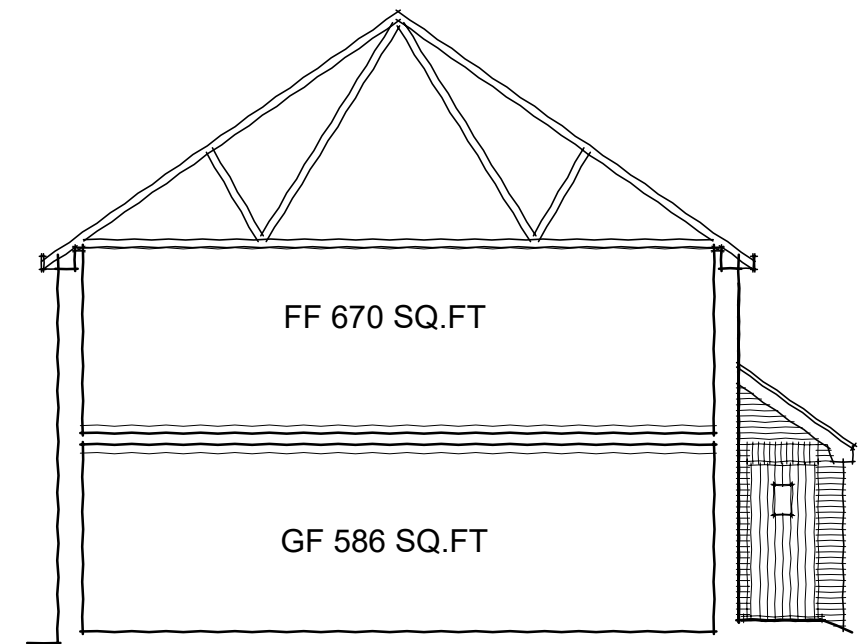

SIDE ELEVATION

STOCKING LANE, SHENINGTON - BARONIAL SPEC BANBURY SPECIAL - G SERIES

A PLANNING ISSUE		
House Type Banbury Special (1B2P)	Drawing no. SHN-G-P/BAN-01	Rev A
Title Planning Drawing	Floor Area 586 GF/ 670 FF sqft	Scale 1:100
Elan Homes Limited.		