


GROUND FLOOR PLAN



FRONT ELEVATION



SIDE ELEVATION

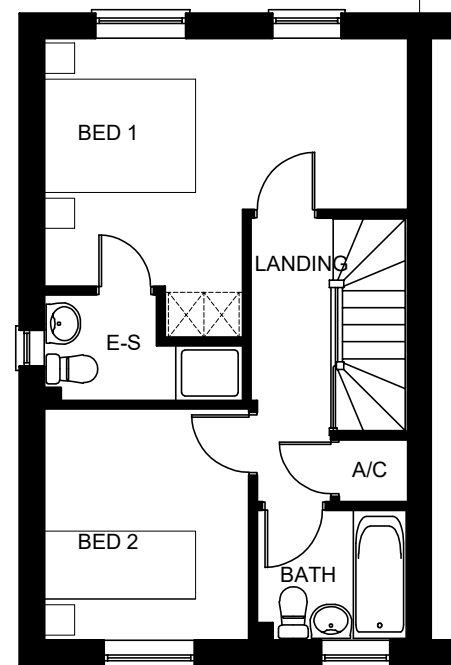

FIRST FLOOR PLAN



REAR ELEVATION

**STOCKING LANE, SHENINGTON - BARONIAL SPEC**  
**MALHAM SPECIAL - G SERIES - TYPE 2**

A   PLANNING ISSUE		
House Type Malham Special (2B3P) Type 2	Drawing no. SHN-G-P/MAL-02	Rev A
Title Planning Drawing	Floor Area 825 sqft	Scale 1:100
Elan Homes Limited.		