



LH FRONT ELEVATION



RH FRONT ELEVATION

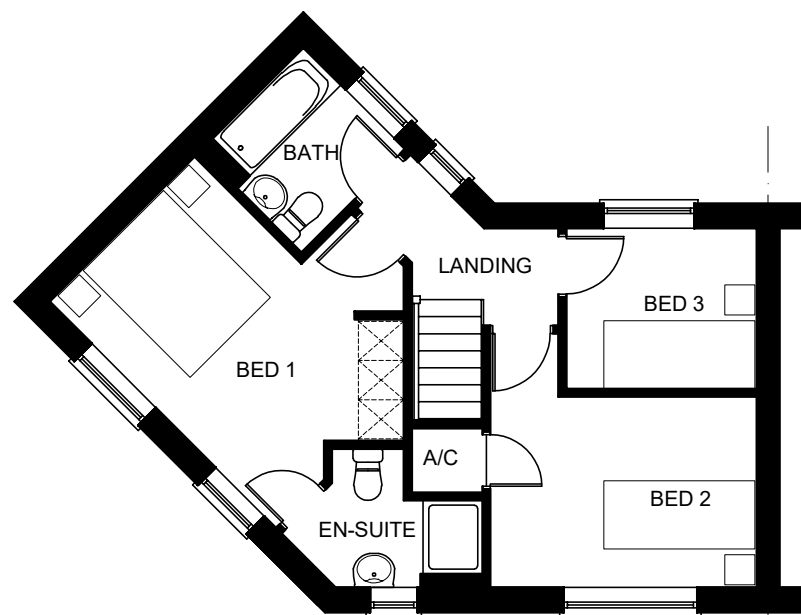

LH FRONT ELEVATION

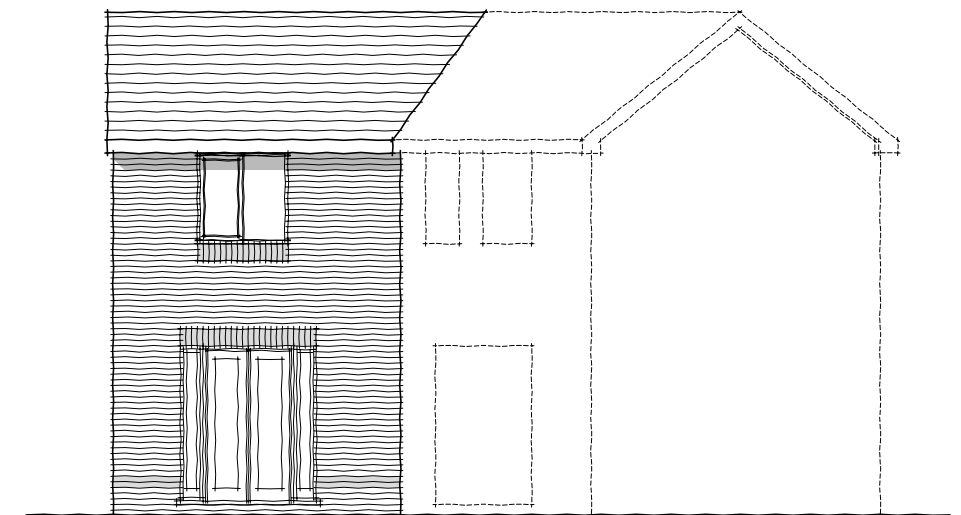

RH FRONT ELEVATION

# STOCKING LANE, SHENINGTON - REGENCY SPEC

## TATTON SPECIAL - G SERIES

A   PLANNING ISSUE		
House Type Tatton Special (3B4P)	Drawing no. SHN-G-P/TAT-SP-01	Rev A
Title Planning Drawing	Floor Area 916 sqft	Scale 1:100
Elan Homes Limited.		