



GROUND FLOOR PLAN




FRONT ELEVATION

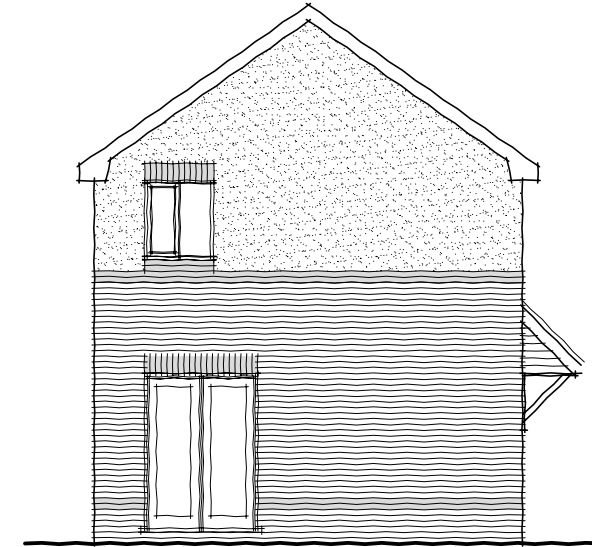


SIDE ELEVATION

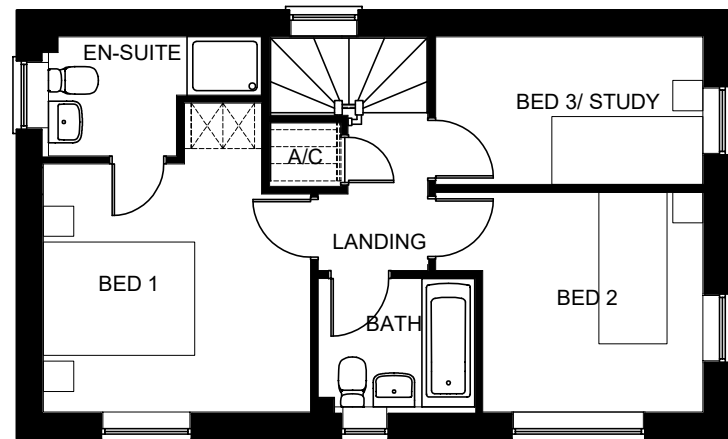

FIRST FLOOR PLAN

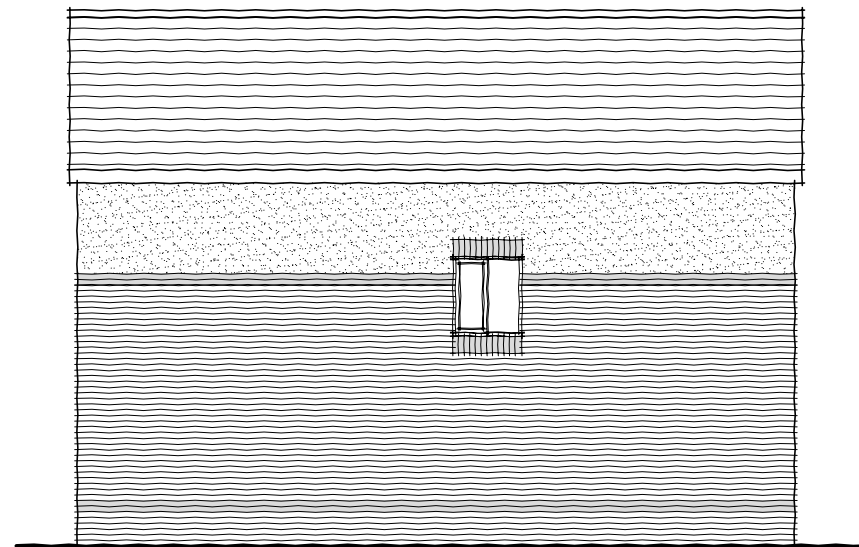

REAR ELEVATION

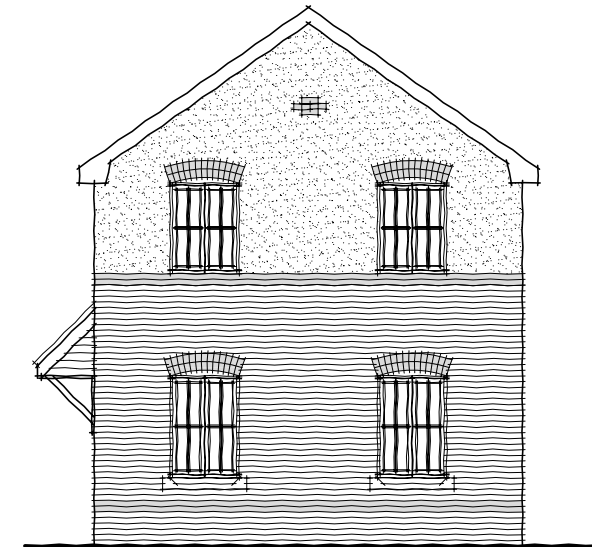

SIDE ELEVATION

STOCKING LANE, SHENINGTON - REGENCY SPEC
FINHAM SPECIAL - G SERIES

		A PLANNING ISSUE
House Type	Finham Special (3B4P)	Drawing no. SHN-G-P/FIN-SP-01
Title	Planning Drawing	Floor Area 946 sqft
Elan Homes Limited.		Rev A Scale 1:100