



GROUND FLOOR PLAN



FRONT ELEVATION

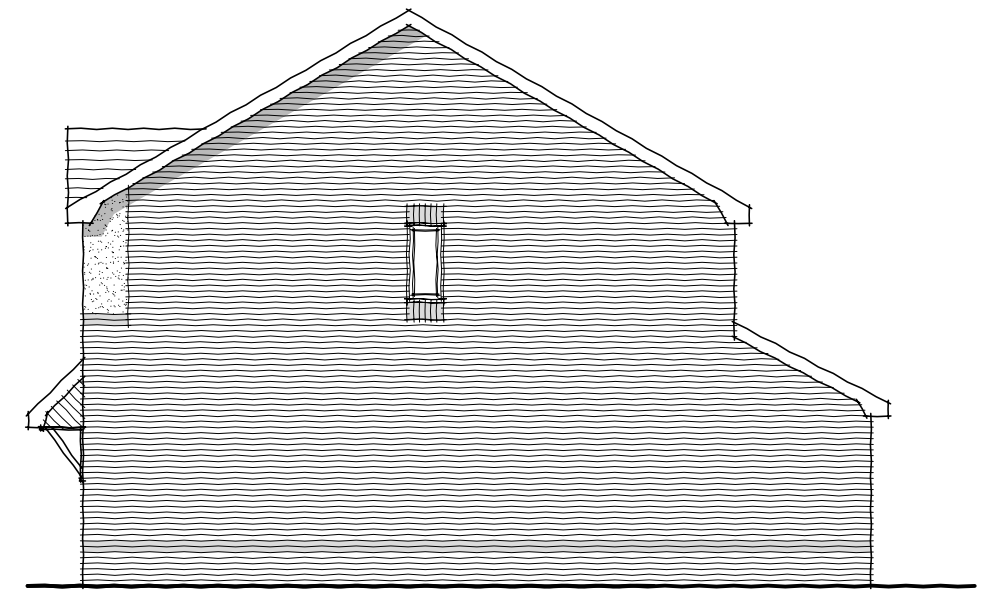


SIDE ELEVATION

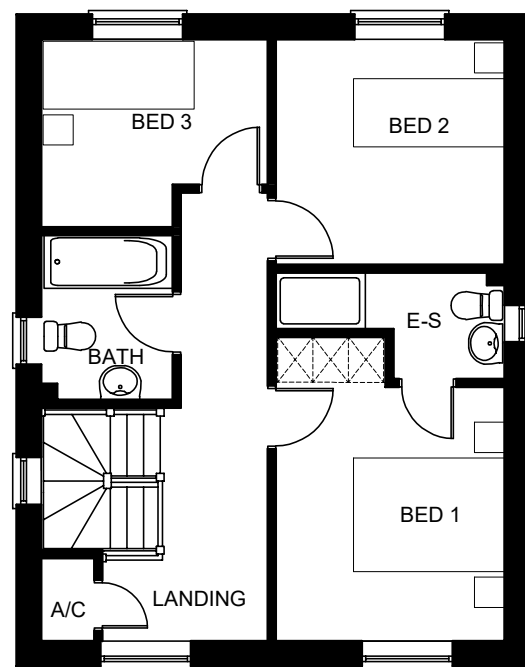

FIRST FLOOR PLAN



REAR ELEVATION

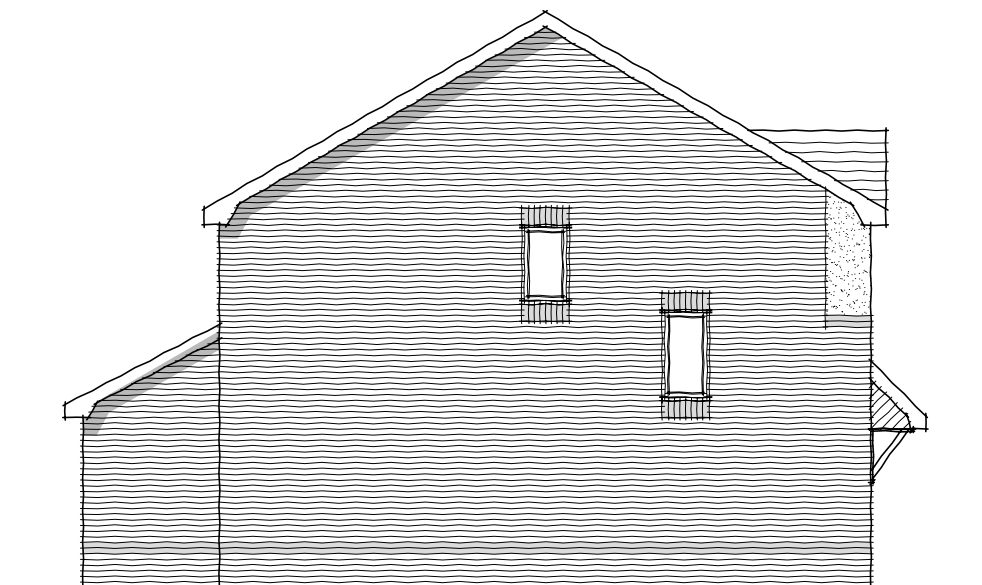

SIDE ELEVATION

STOCKING LANE, SHENINGTON - REGENCY SPEC

MARFORD - G SERIES

		A PLANNING ISSUE
House Type	Marford (3B4P)	Drawing no. SHN-G-P/MAR-01
Title	Planning Drawing	Rev A
Elan Homes Limited.		Floor Area 975 sqft
		Scale 1:100