





FRONT ELEVATION

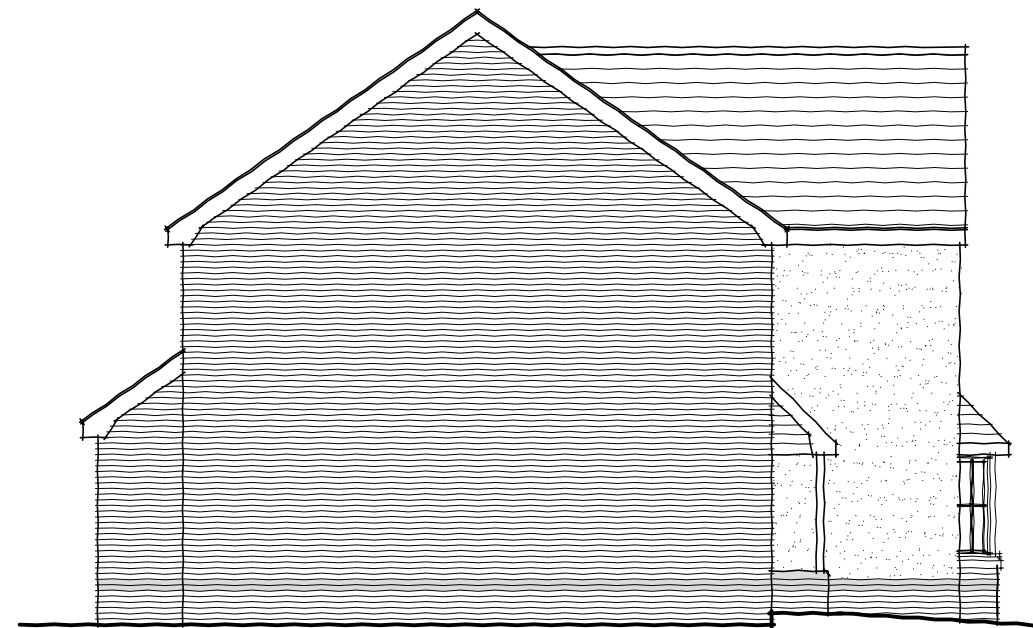

SIDE ELEVATION



REAR ELEVATION

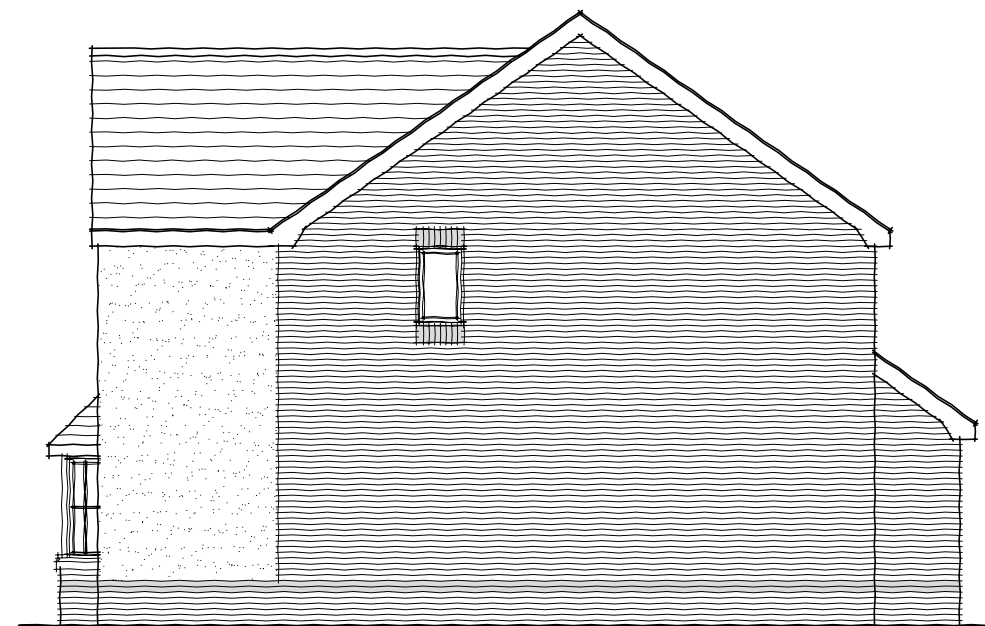

SIDE ELEVATION

STOCKING LANE, SHENINGTON - SOVEREIGN SPEC
BORDESLEY - G-SERIES SHEET 2 OF 2 - TYPE 2

A PLANNING ISSUE		
House Type Bordesley (4B8P) Type 2	Drawing no. SHN-G-P/BOR-03	Rev A
Title Planning Drawing - Elevs	Floor Area 1497sqft	Scale 1:100
Elan Homes Limited.		