


0 1 2 3 4 5m

NOTES
 1. © This drawing is copyright to Manifest Design Workshop Ltd.
 2. This drawing has been prepared solely for the purpose of obtaining planning permission and/or listed building consent.




Existing South Elevation

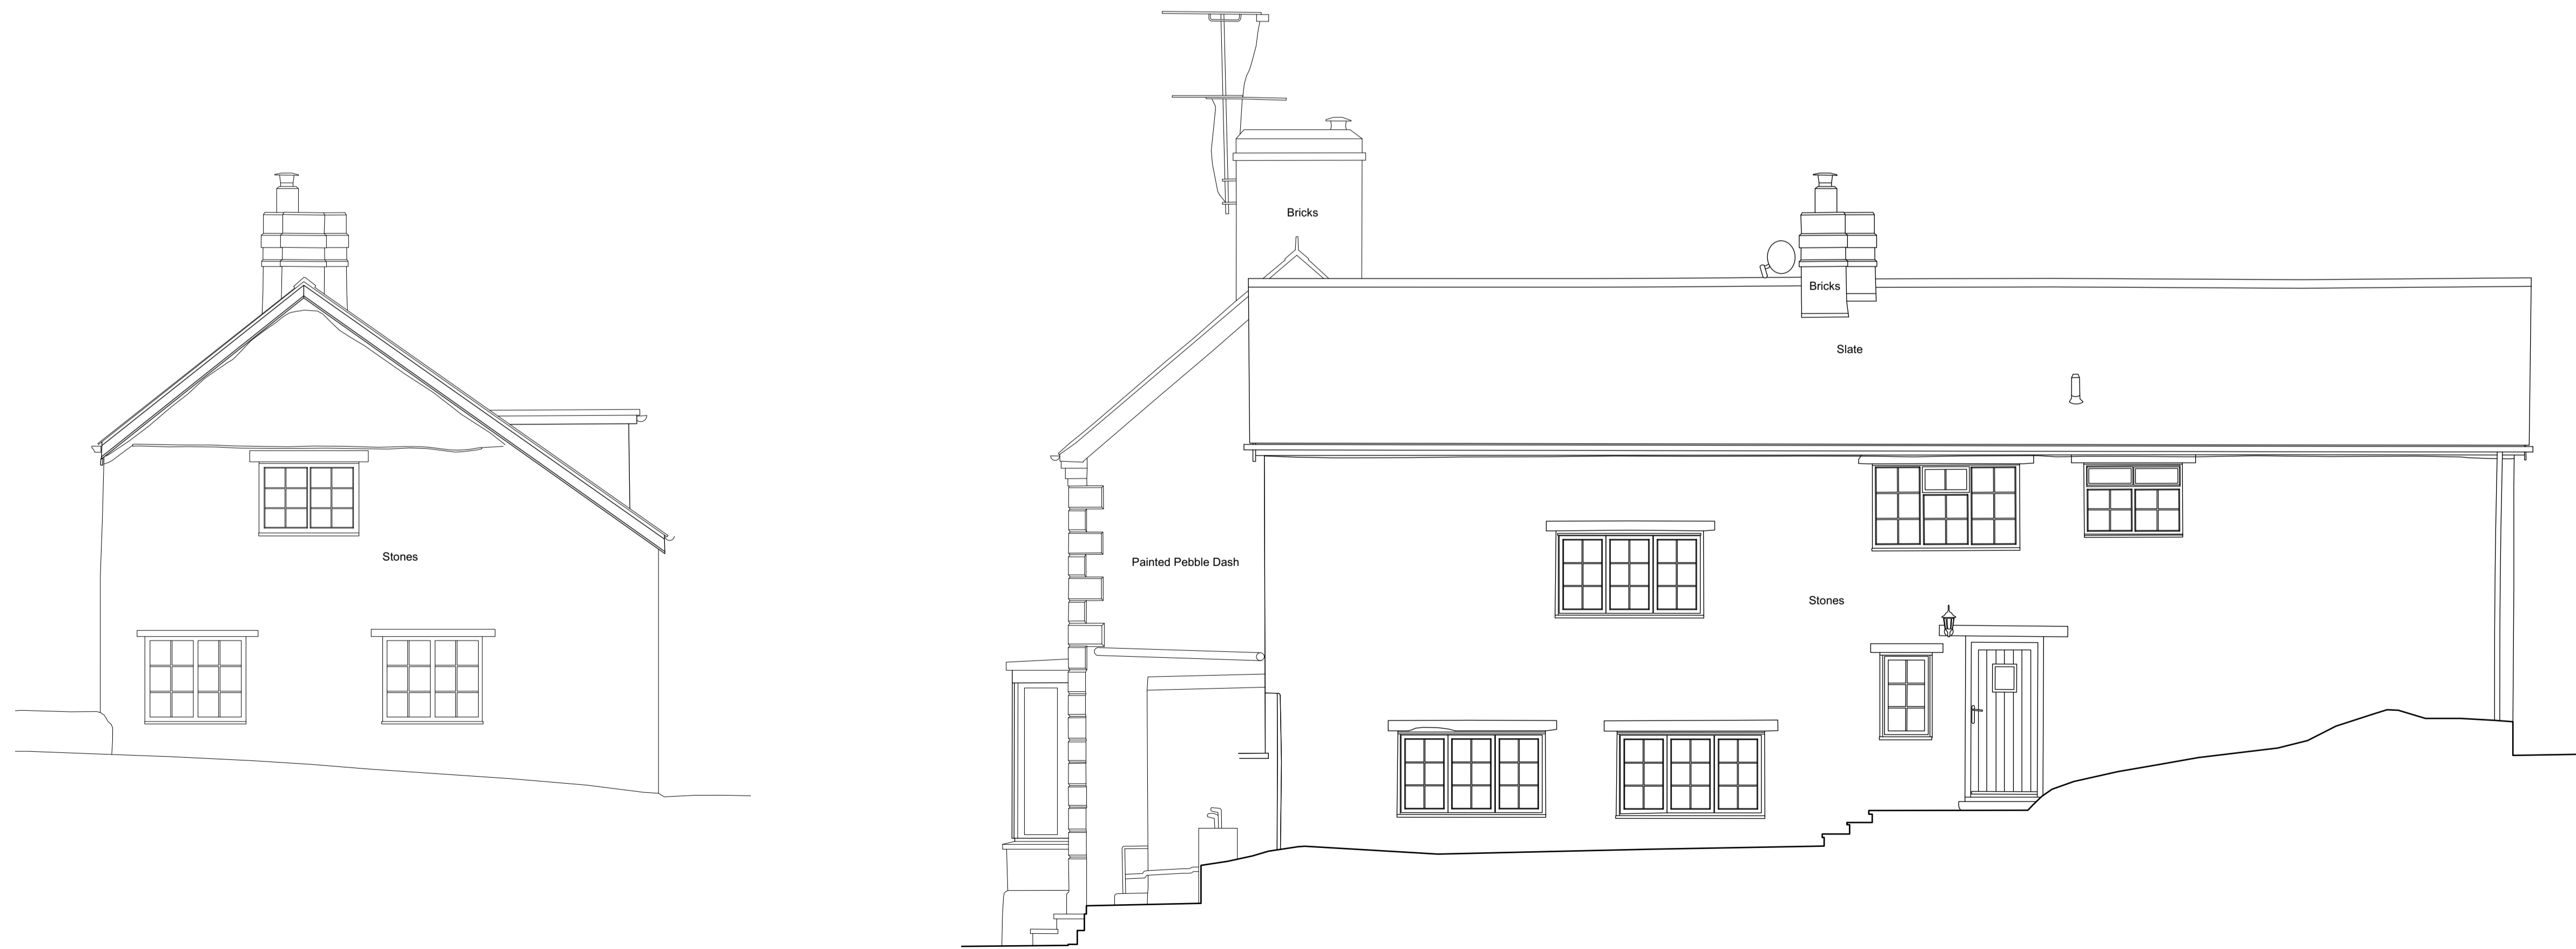

Existing North Elevation

Existing West Elevation (North Wing)

REV.	DATE	DRAWN	DETAILS
A	10/01/2022	PP	First issue.



MANIFEST
 ARCHITECTS | DESIGNERS | MAKERS

3 Thames Street, Eynsham, Oxfordshire, OX29 4HF
 01865 882 387 | mail@mademanifest.co.uk

PROJECT	
Park Farmhouse, Burdrop Garage Conversion	
DRAWING	
Existing Elevations 1	
PROJECT NO.	DATE FIRST CREATED
21126	20/12/2021
PROJECT ARCHITECT	SCALE AT A1
PP	1:50
DRAWING NO.	REVISION
21126(PL)105	A