




NOTES

1. © This drawing is copyright to Manifest Design Workshop Ltd.
2. This drawing has been prepared solely for the purpose of obtaining planning permission and/or listed building consent.



Proposed South Elevation

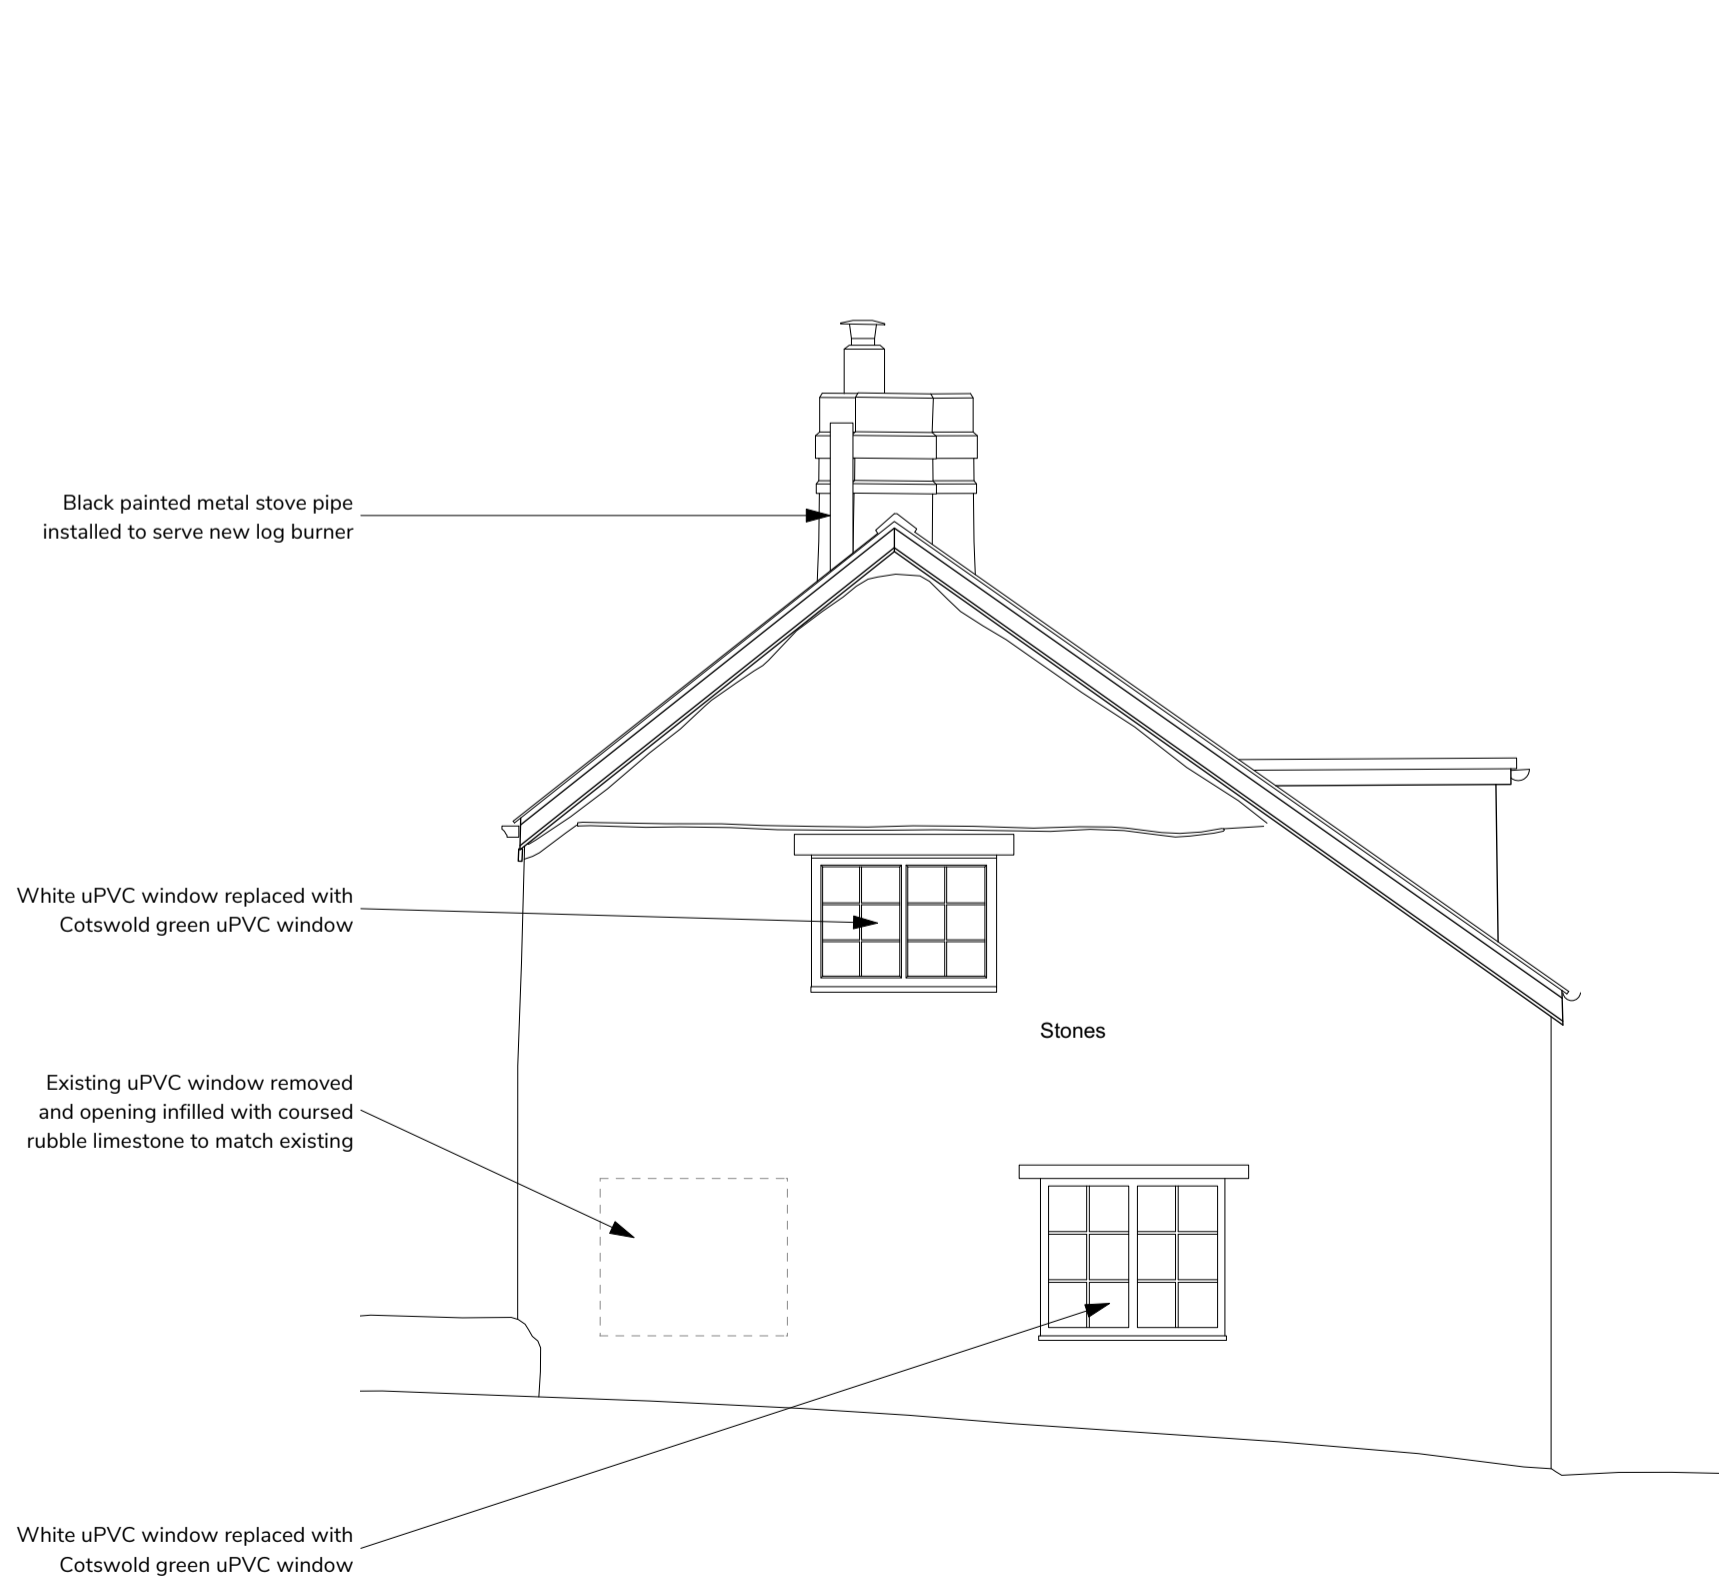

Proposed West Elevation (North Wing)



Proposed North Elevation

| | | | |
|---|------------|----|--------------------------------------|
| C | 02/03/2022 | PP | Amended to suit client requirements. |
| B | 04/02/2022 | PP | Amended to suit client requirements. |
| A | 10/01/2022 | PP | First issue. |

| REV. | DATE | DRAWN | DETAILS |
|------|------|-------|---------|
|------|------|-------|---------|



MANIFEST
ARCHITECTS | DESIGNERS | MAKERS

3 Thames Street, Eynsham, Oxfordshire, OX29 4HF
01865 882 387 | mail@mademanifest.co.uk

PROJECT
Park Farmhouse, Burdrop
Garage Conversion

DRAWING
Proposed Elevations 1

| | |
|-----------------------------|---|
| PROJECT NO. 21126 | DATE FIRST CREATED 20/12/2021 |
|-----------------------------|---|

| | | |
|--------------------------------|--------------------|----------------------------|
| PROJECT ARCHITECT PP | DRAWN PP | SCALE AT A1 1:50 |
|--------------------------------|--------------------|----------------------------|

| | |
|------------------------------------|----------------------|
| DRAWING NO. 21126(PL)205 | REVISION C |
|------------------------------------|----------------------|