



NOTES

- 1. © This drawing is copyright to Manifest Design Workshop Ltd.
- 2. This drawing has been prepared solely for the purpose of obtaining planning permission and/or listed building consent.



| | | | |
|------|------------|-------|--------------|
| REV. | DATE | DRAWN | DETAILS |
| A | 10/01/2022 | PP | First issue. |

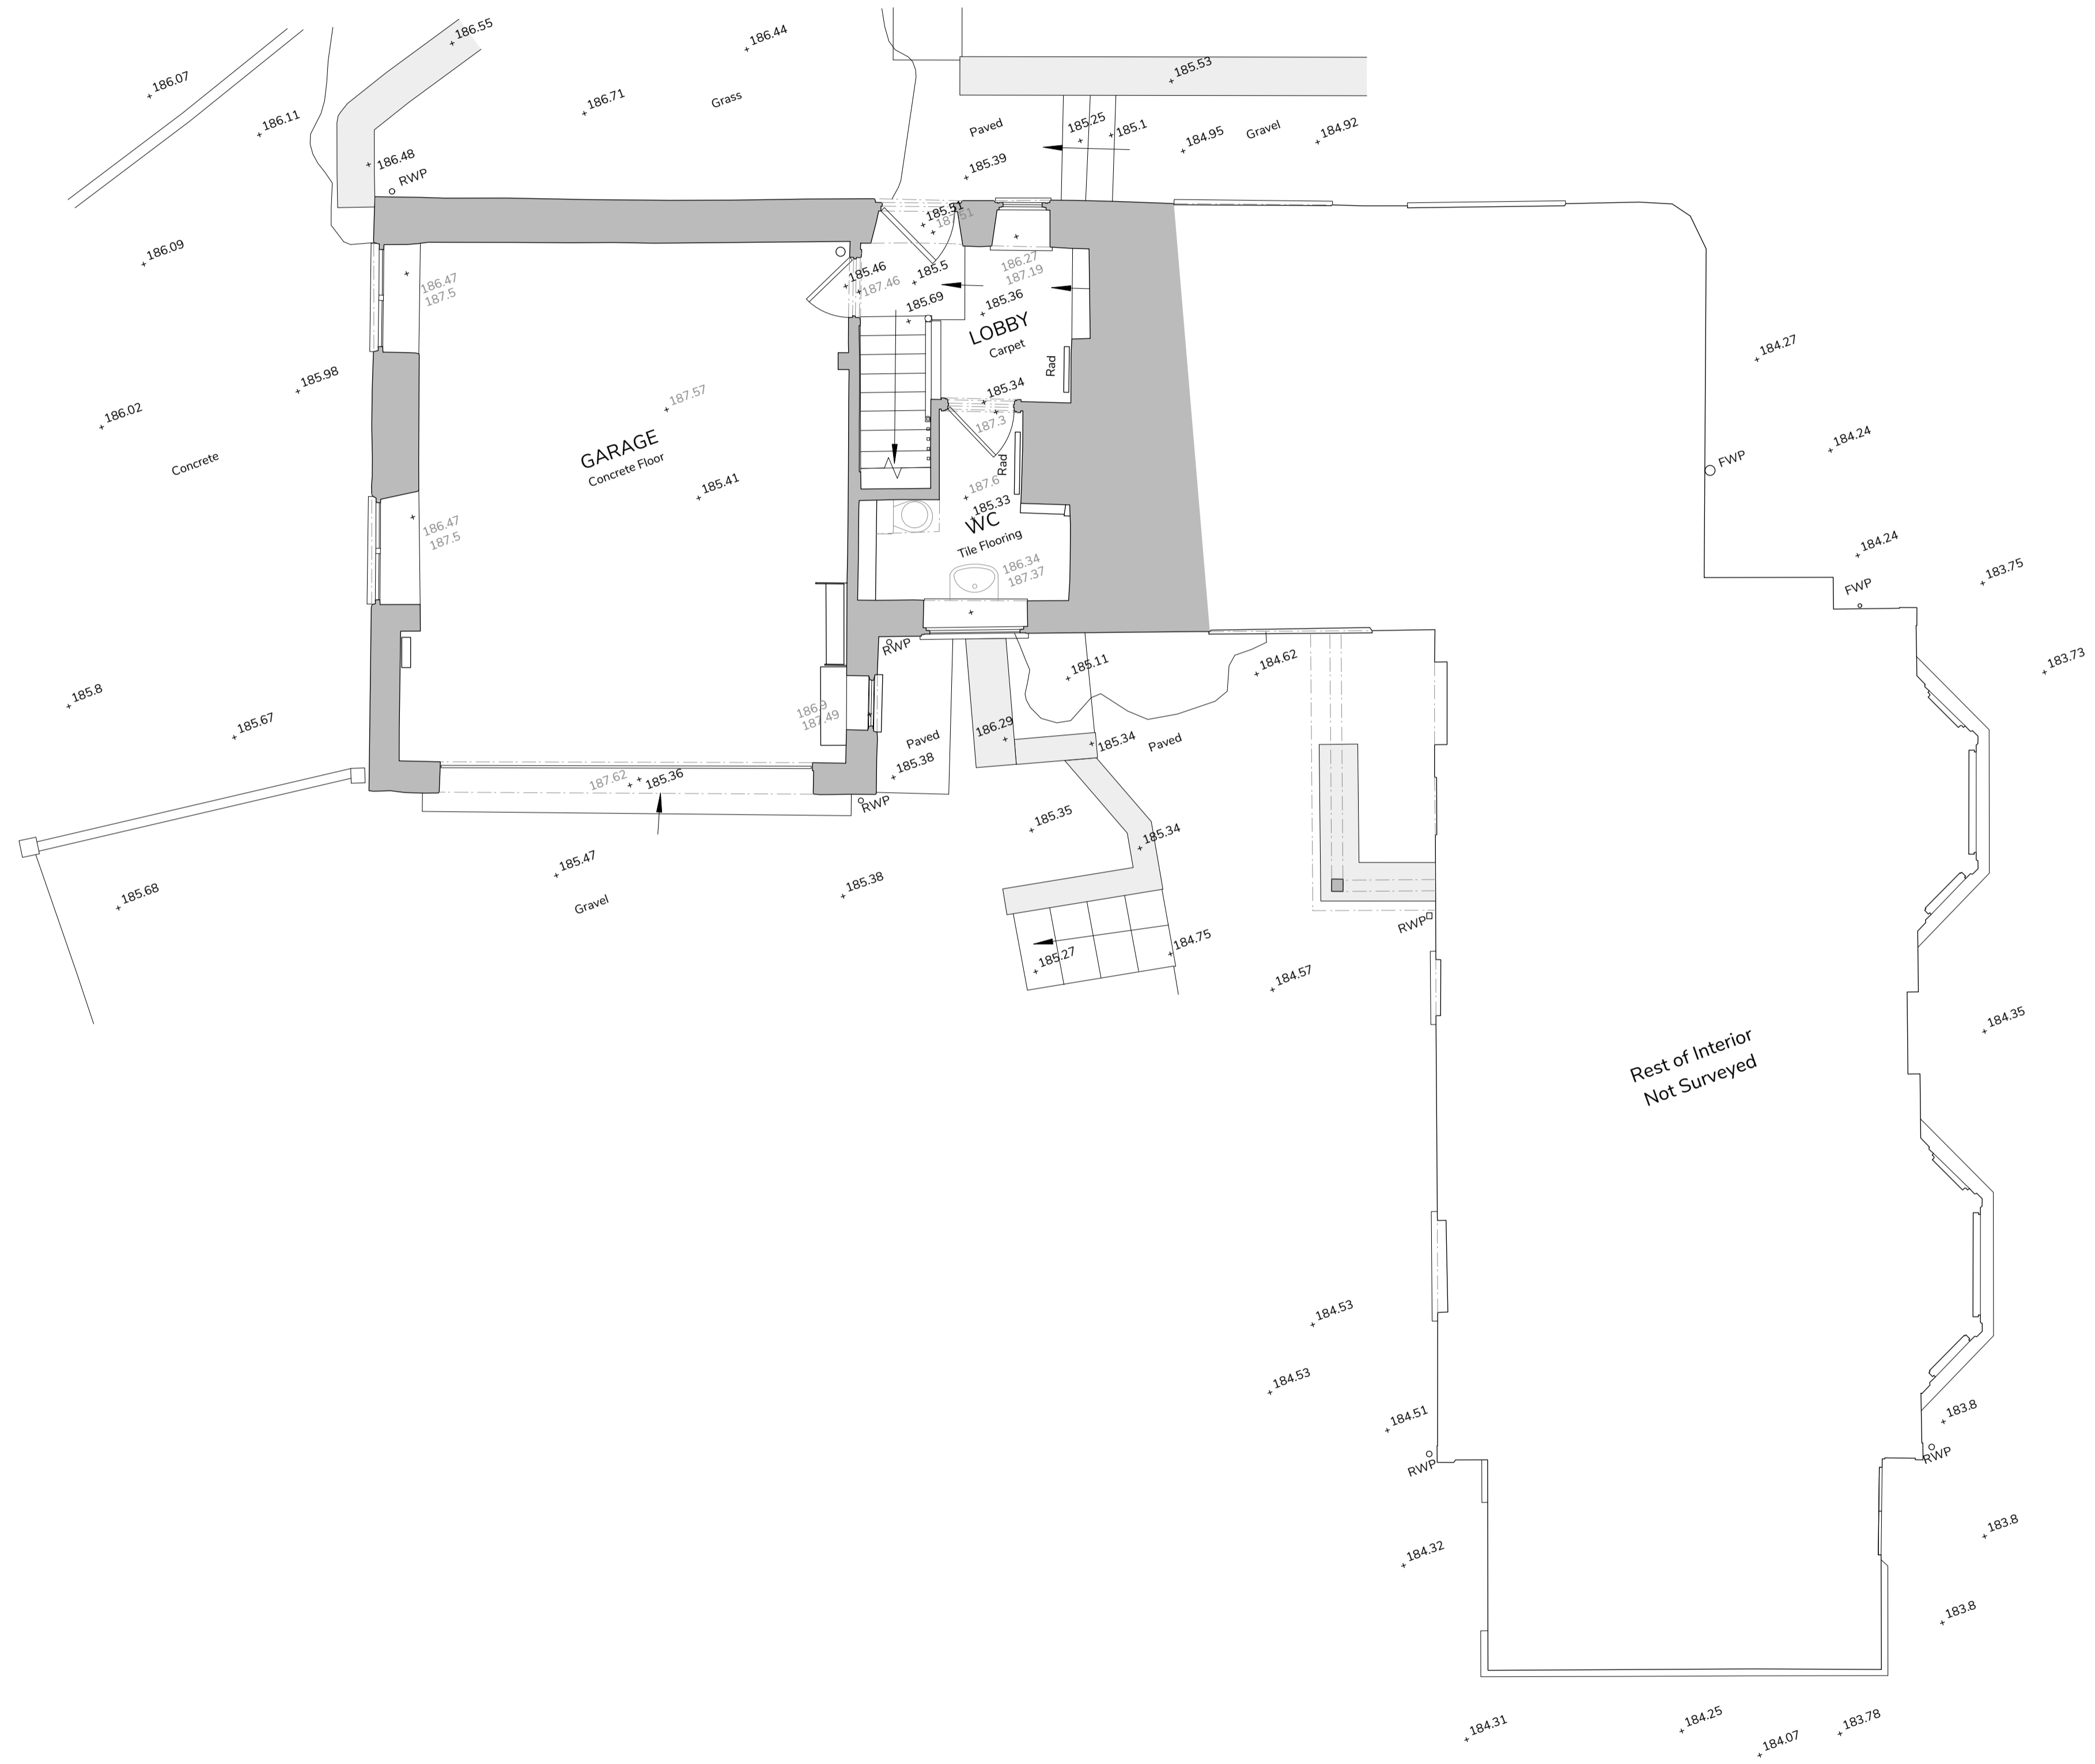

MANIFEST
ARCHITECTS | DESIGNERS | MAKERS

3 Thames Street, Eynsham, Oxfordshire, OX29 4HF
01865 882 387 | mail@mademanifest.co.uk

| | |
|--|---------------------------|
| PROJECT | |
| Park Farmhouse, Burdrop Garage Conversion | |
| DRAWING | |
| Existing Ground Floor Plan | |
| PROJECT NO. | DATE FIRST CREATED |
| 21126 | 20/12/2021 |
| PROJECT ARCHITECT | SCALE AT A1 |
| PP | 1:50 |
| DRAWING NO. | REVISION |
| 21126(PL)101 | A |