


UNIT STUDIES VIEW 01




SITE VISUAL 01




SITE VISUAL 02

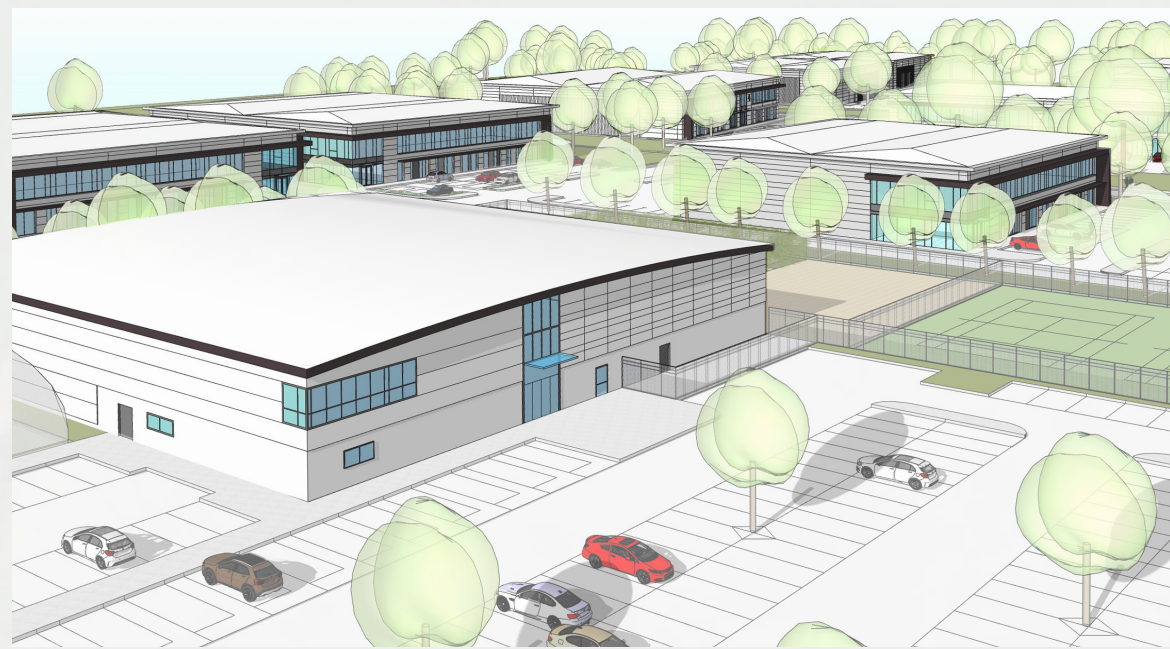

UNIT STUDIES VIEW 02


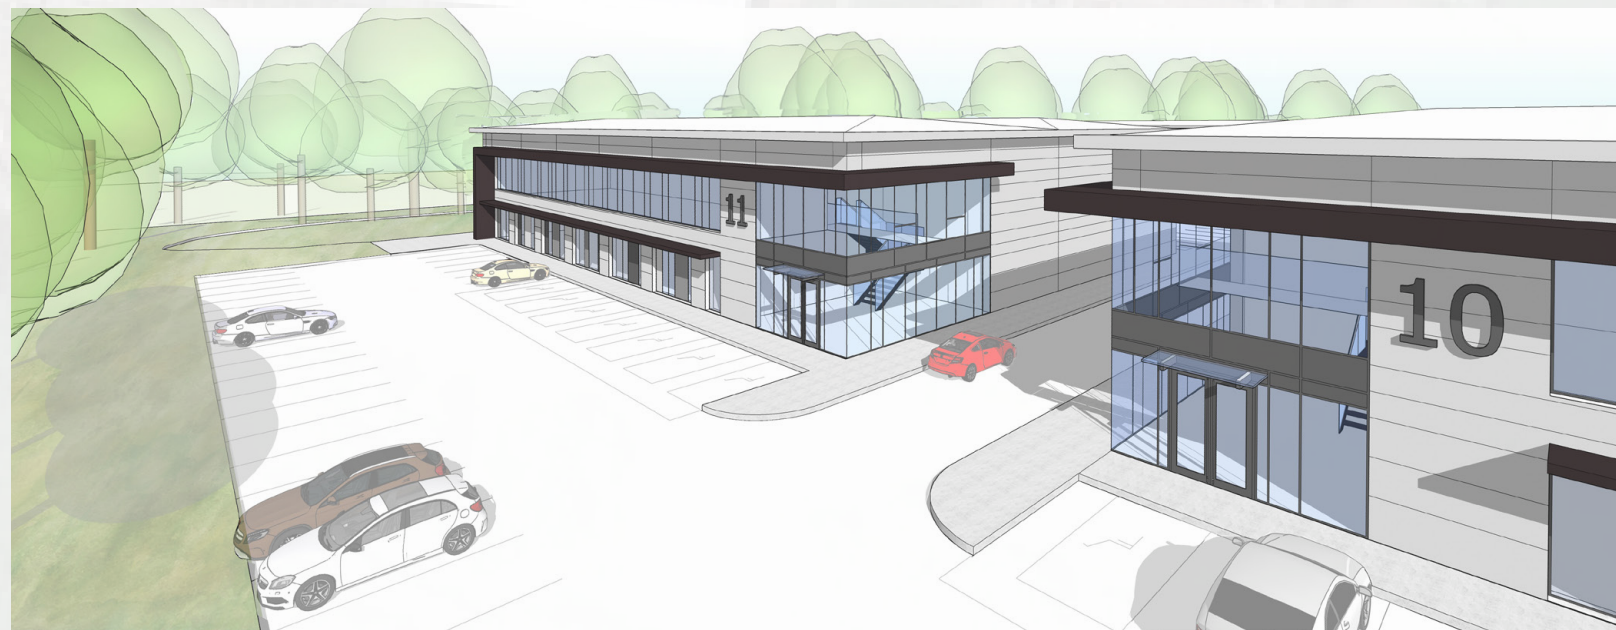


UNIT STUDIES VIEW 03

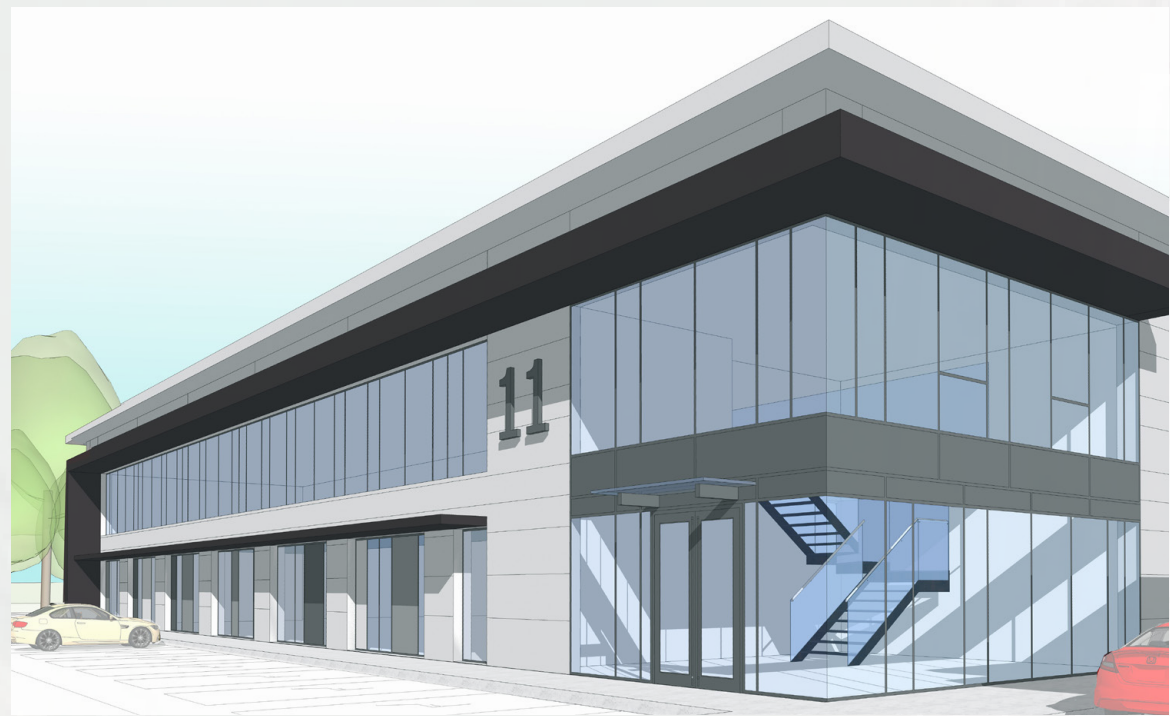

PRECEDENT STUDIES



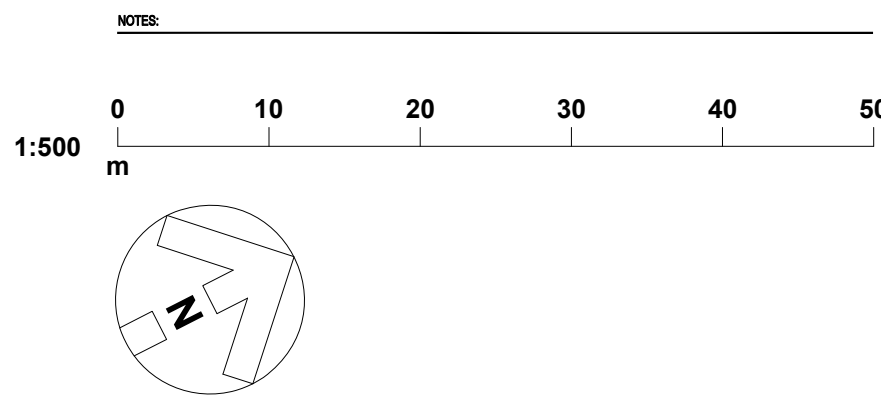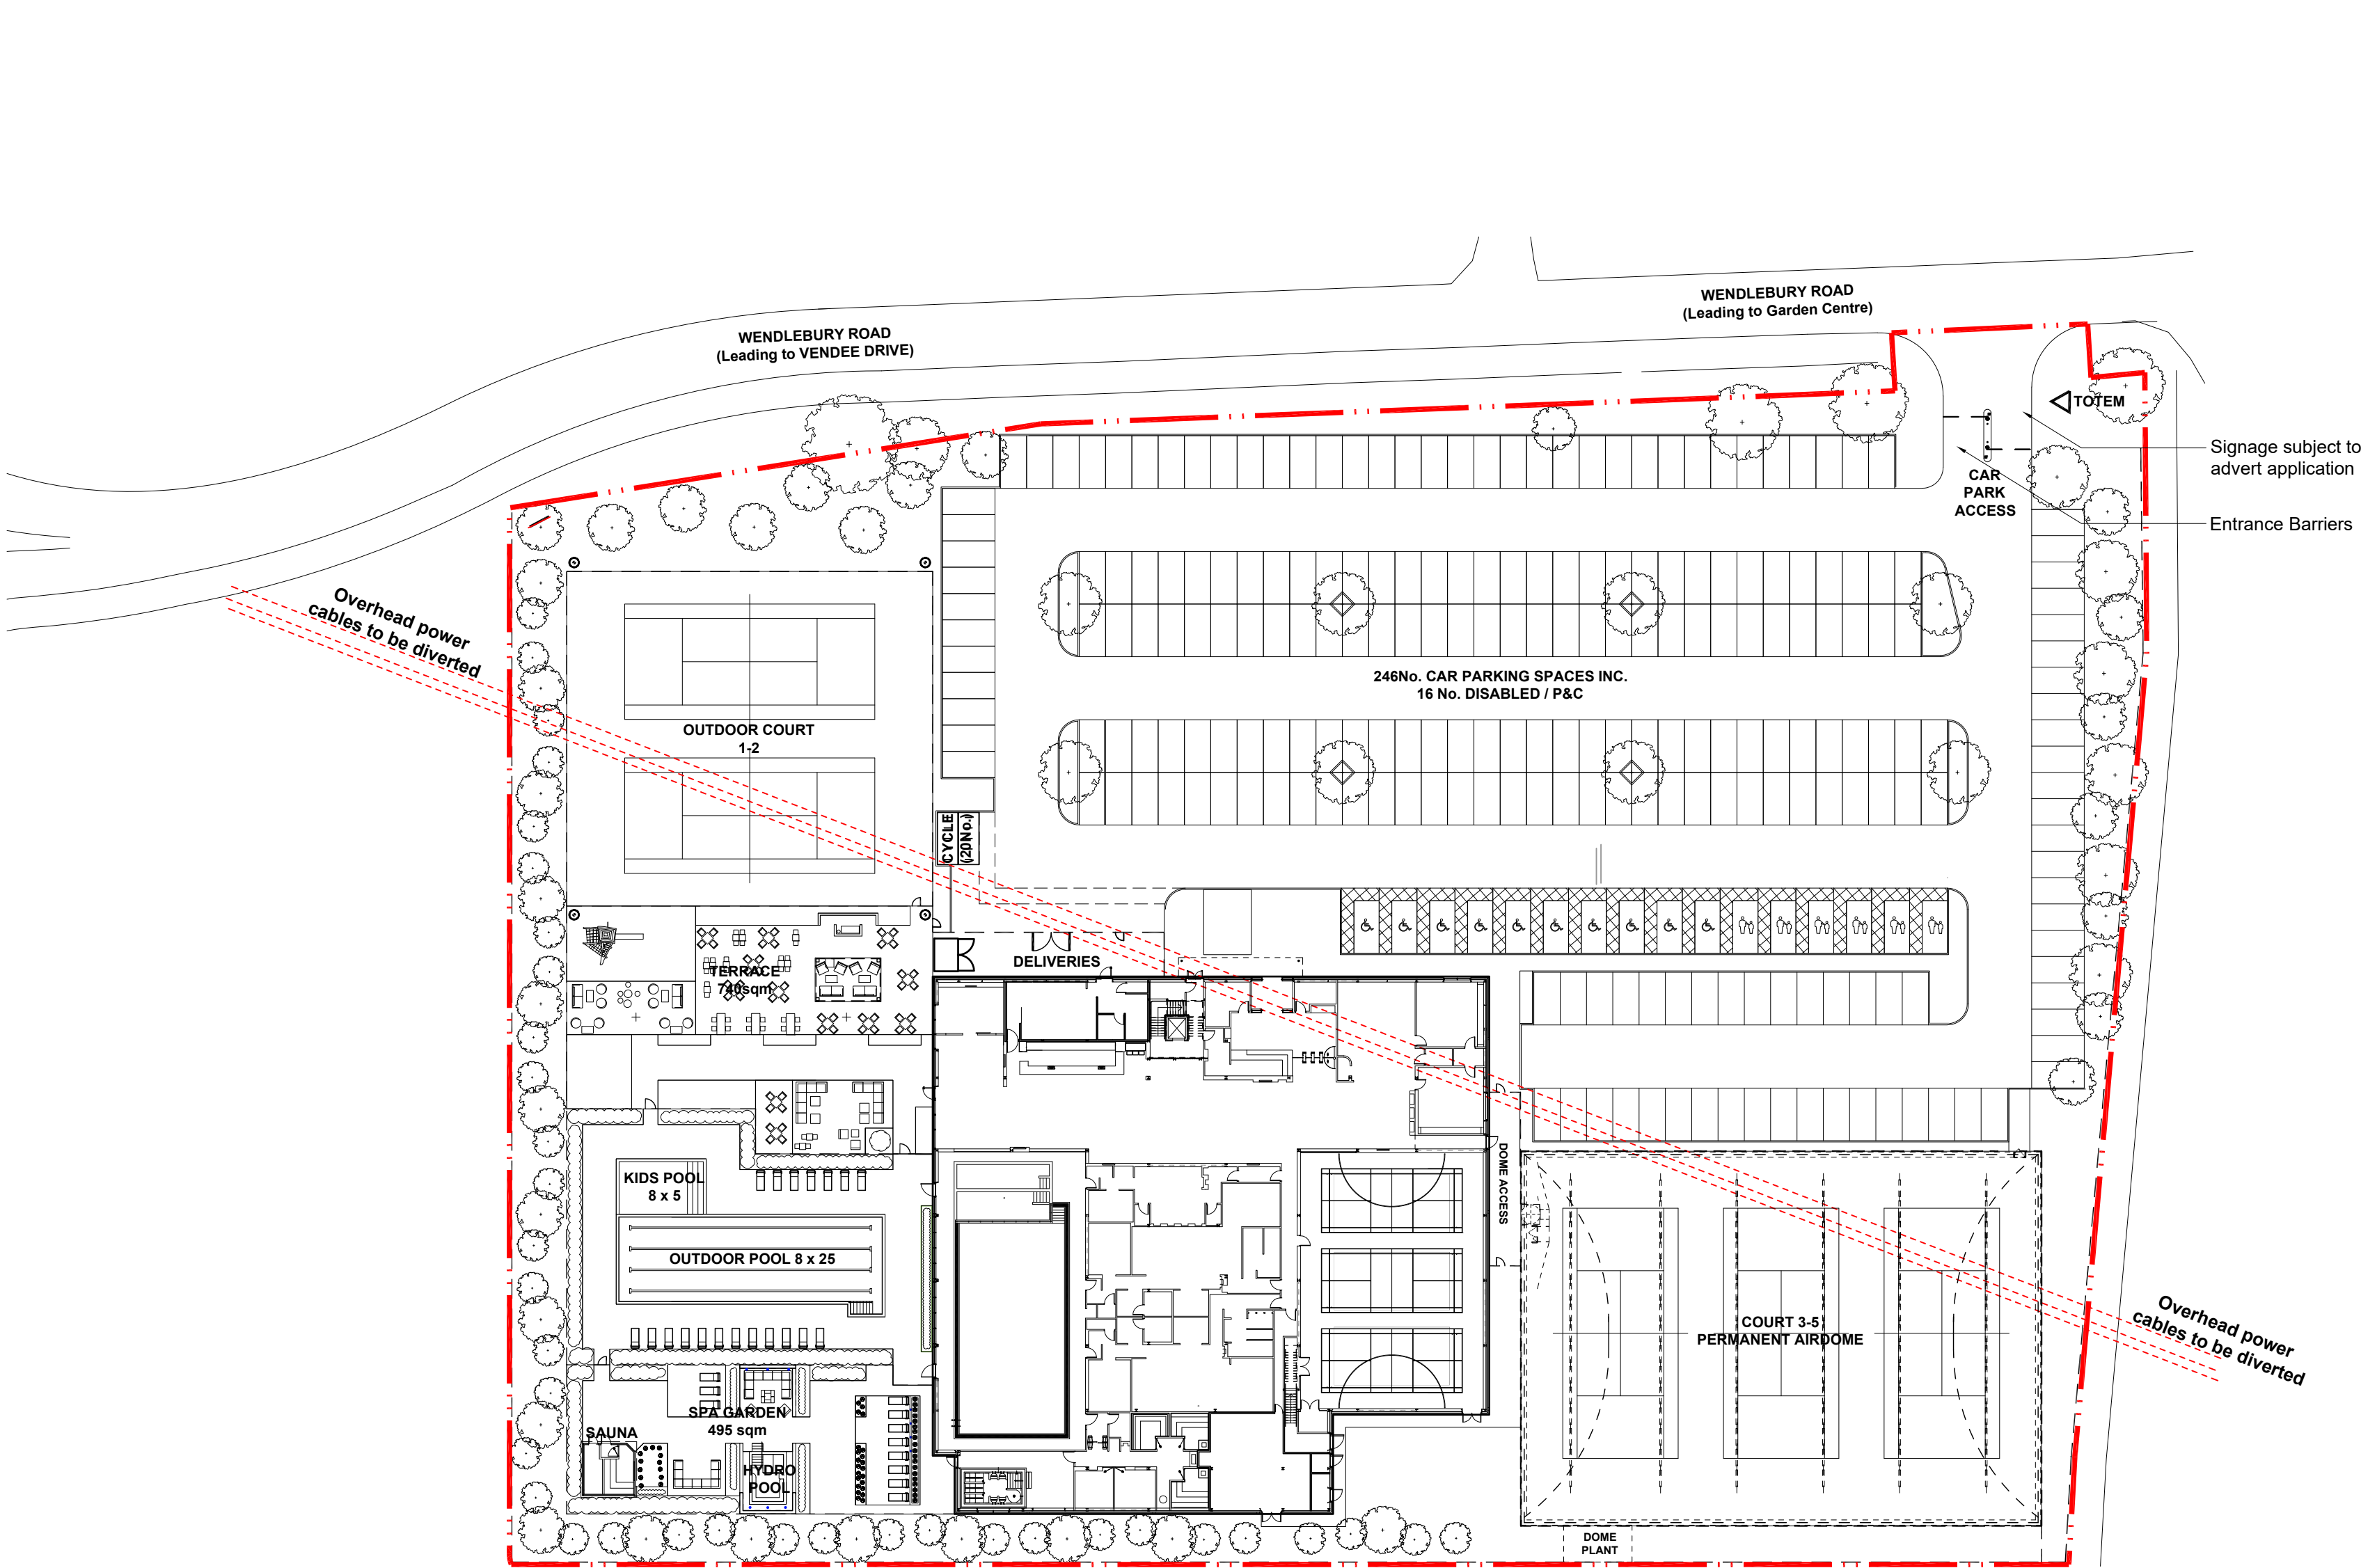

RED LINE SITE AREA 4.1 acres

REVISION: P01	BY: JAH	CHECKED: CM	DATE: 22/07/2019
Cycle parking provision increased to 20no.			
REVISION: *	BY: AJ	CHECKED: CM	DATE: 07/06/2019
Planning Issue			

PLANNING

PLOT DATE:

David Lloyd
CLUBS

CLIENT:

CATALYST BICESTER

PROJECT:

PROPOSED SITE PLAN

DRAWING:	SCALE:	DATE:
DRAWN BY:	1:500 @ A2	MAY 2019
ARB		

Hadfield Cawkwell Davidson

Broomgrove Lodge, 13 Broomgrove Rd, Sheffield, S10 2LZ T 0114 266 8181 www.hcd.co.uk

Architecture | Engineering | Interior Design | Masterplanning | Urban Design

JOB NO: 2018-260 | DRAWING NO: A-PL-09-010 | REV: P01

S:\Architecture\2018-260\Drawings\DR - Plotsheets\Planning\A-PL-09-010_Proposed Site Plan.dwg | © HCD