



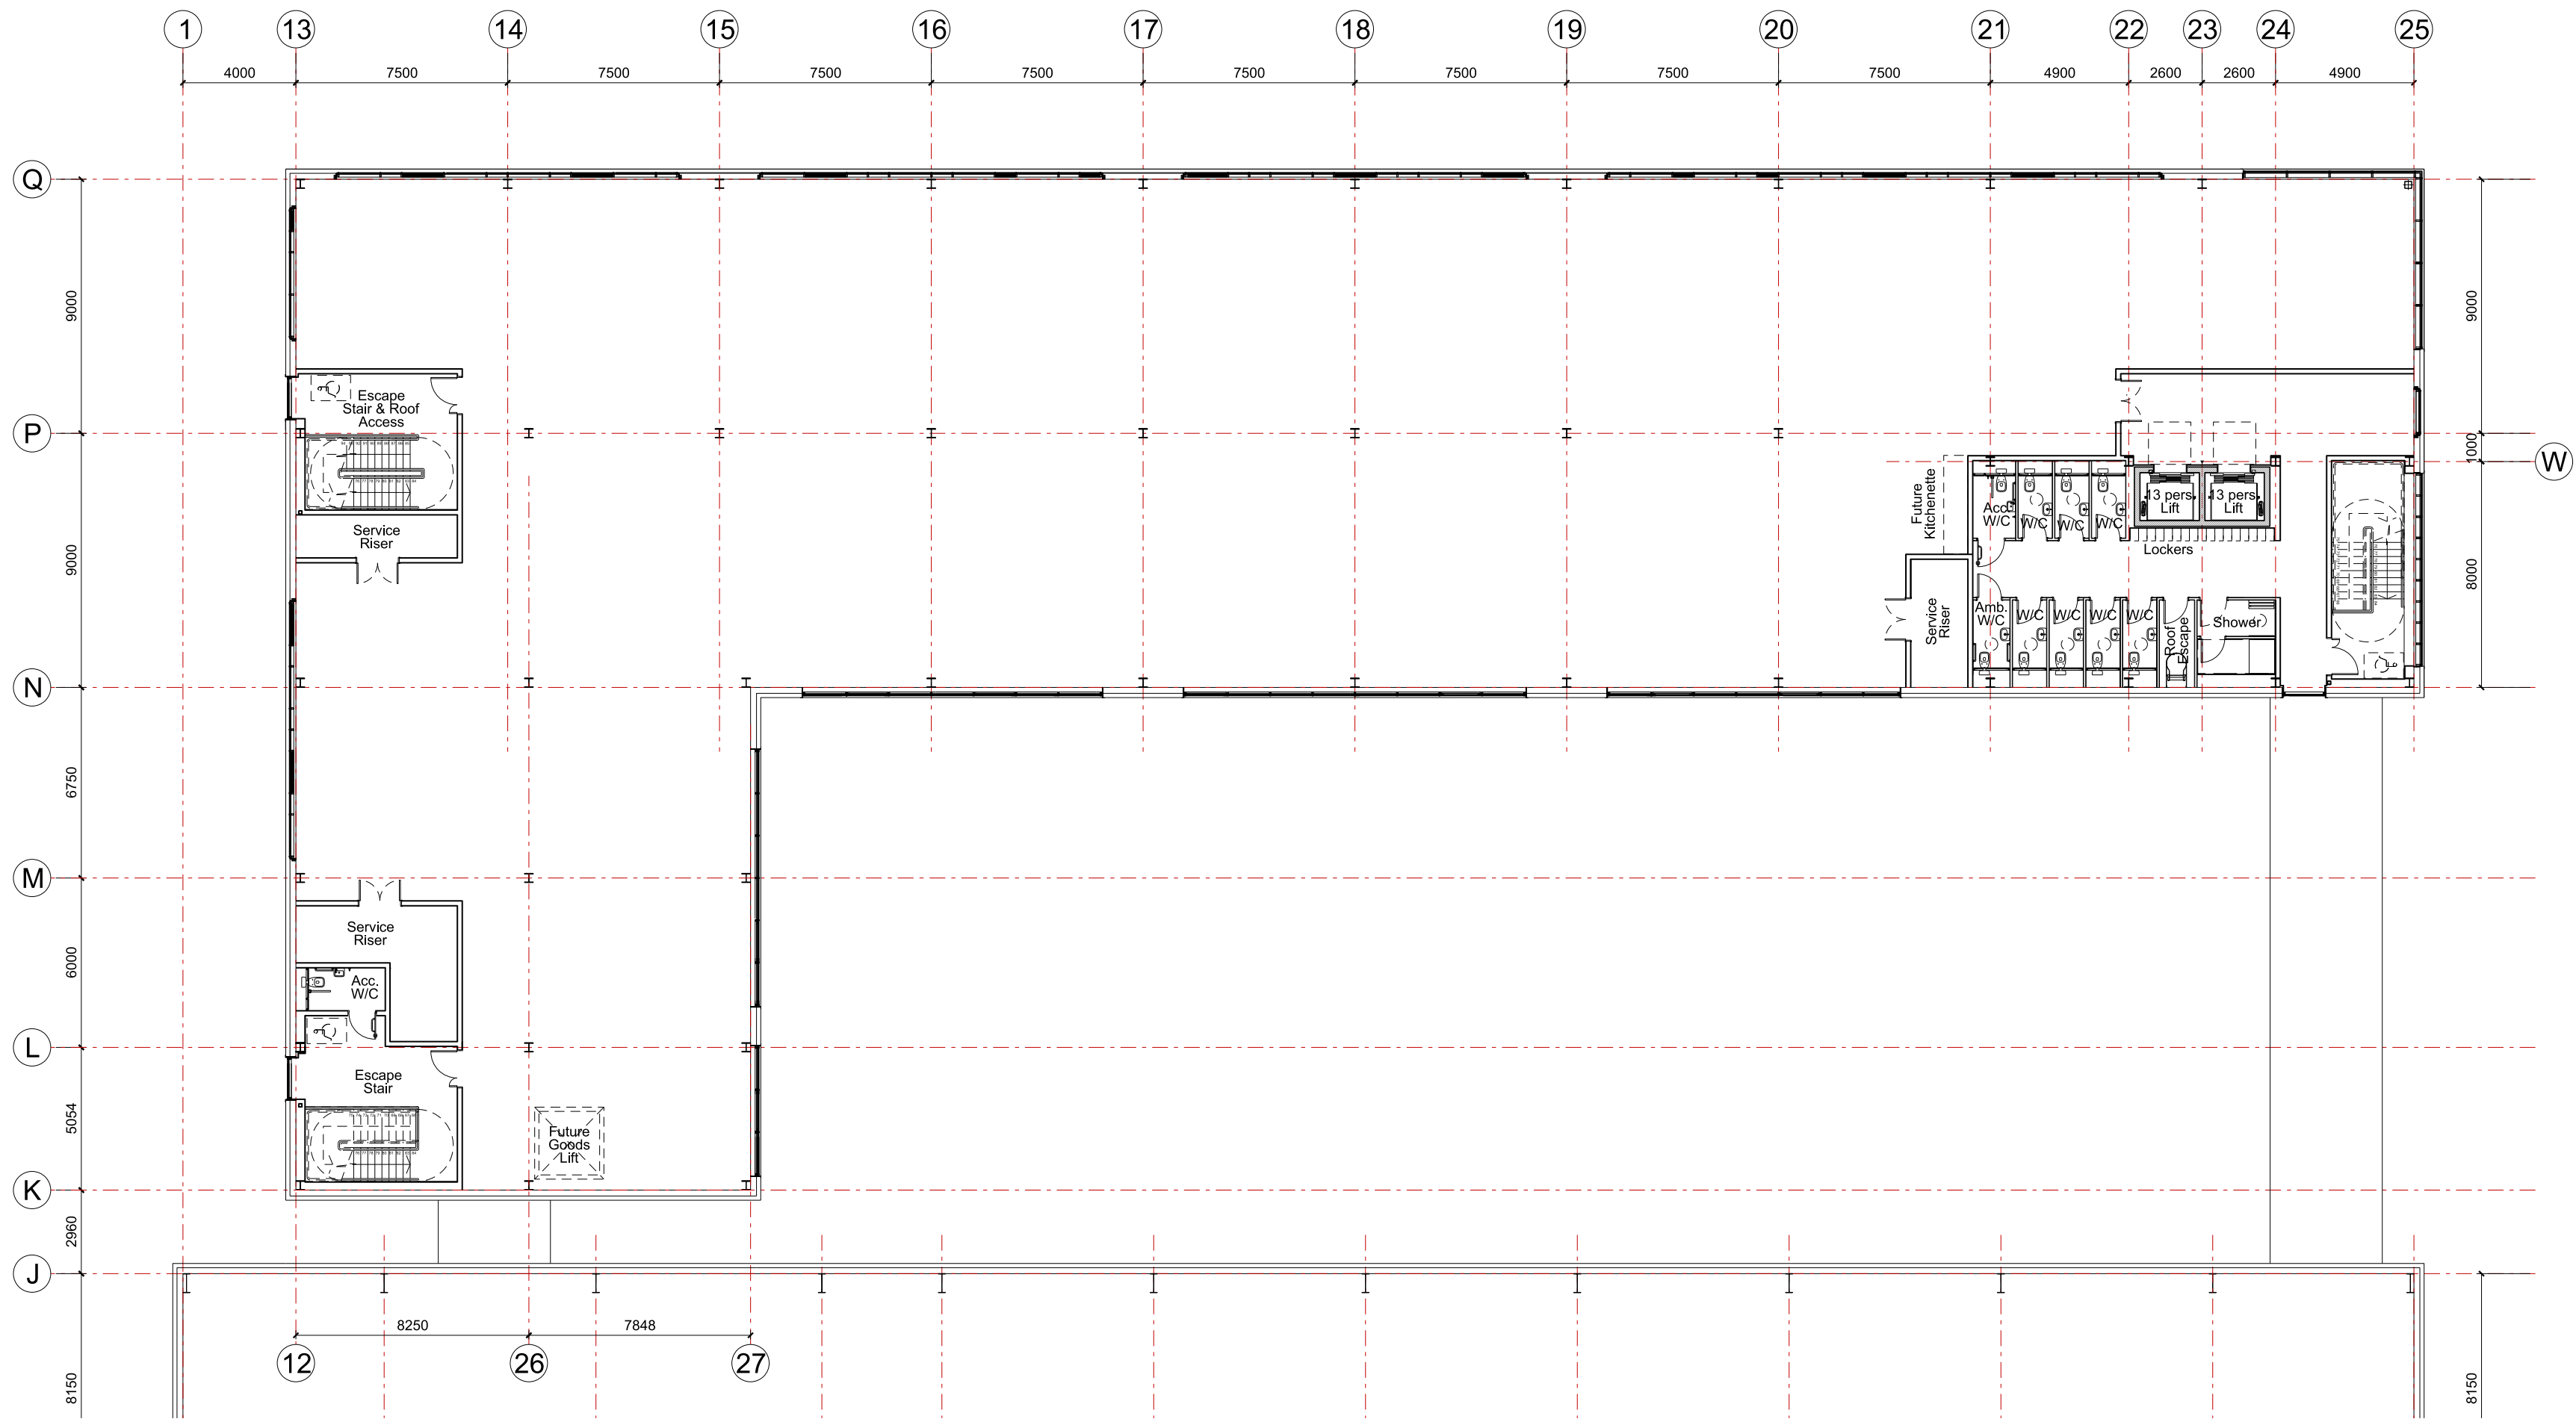

Unit 7a
Third Floor Plan

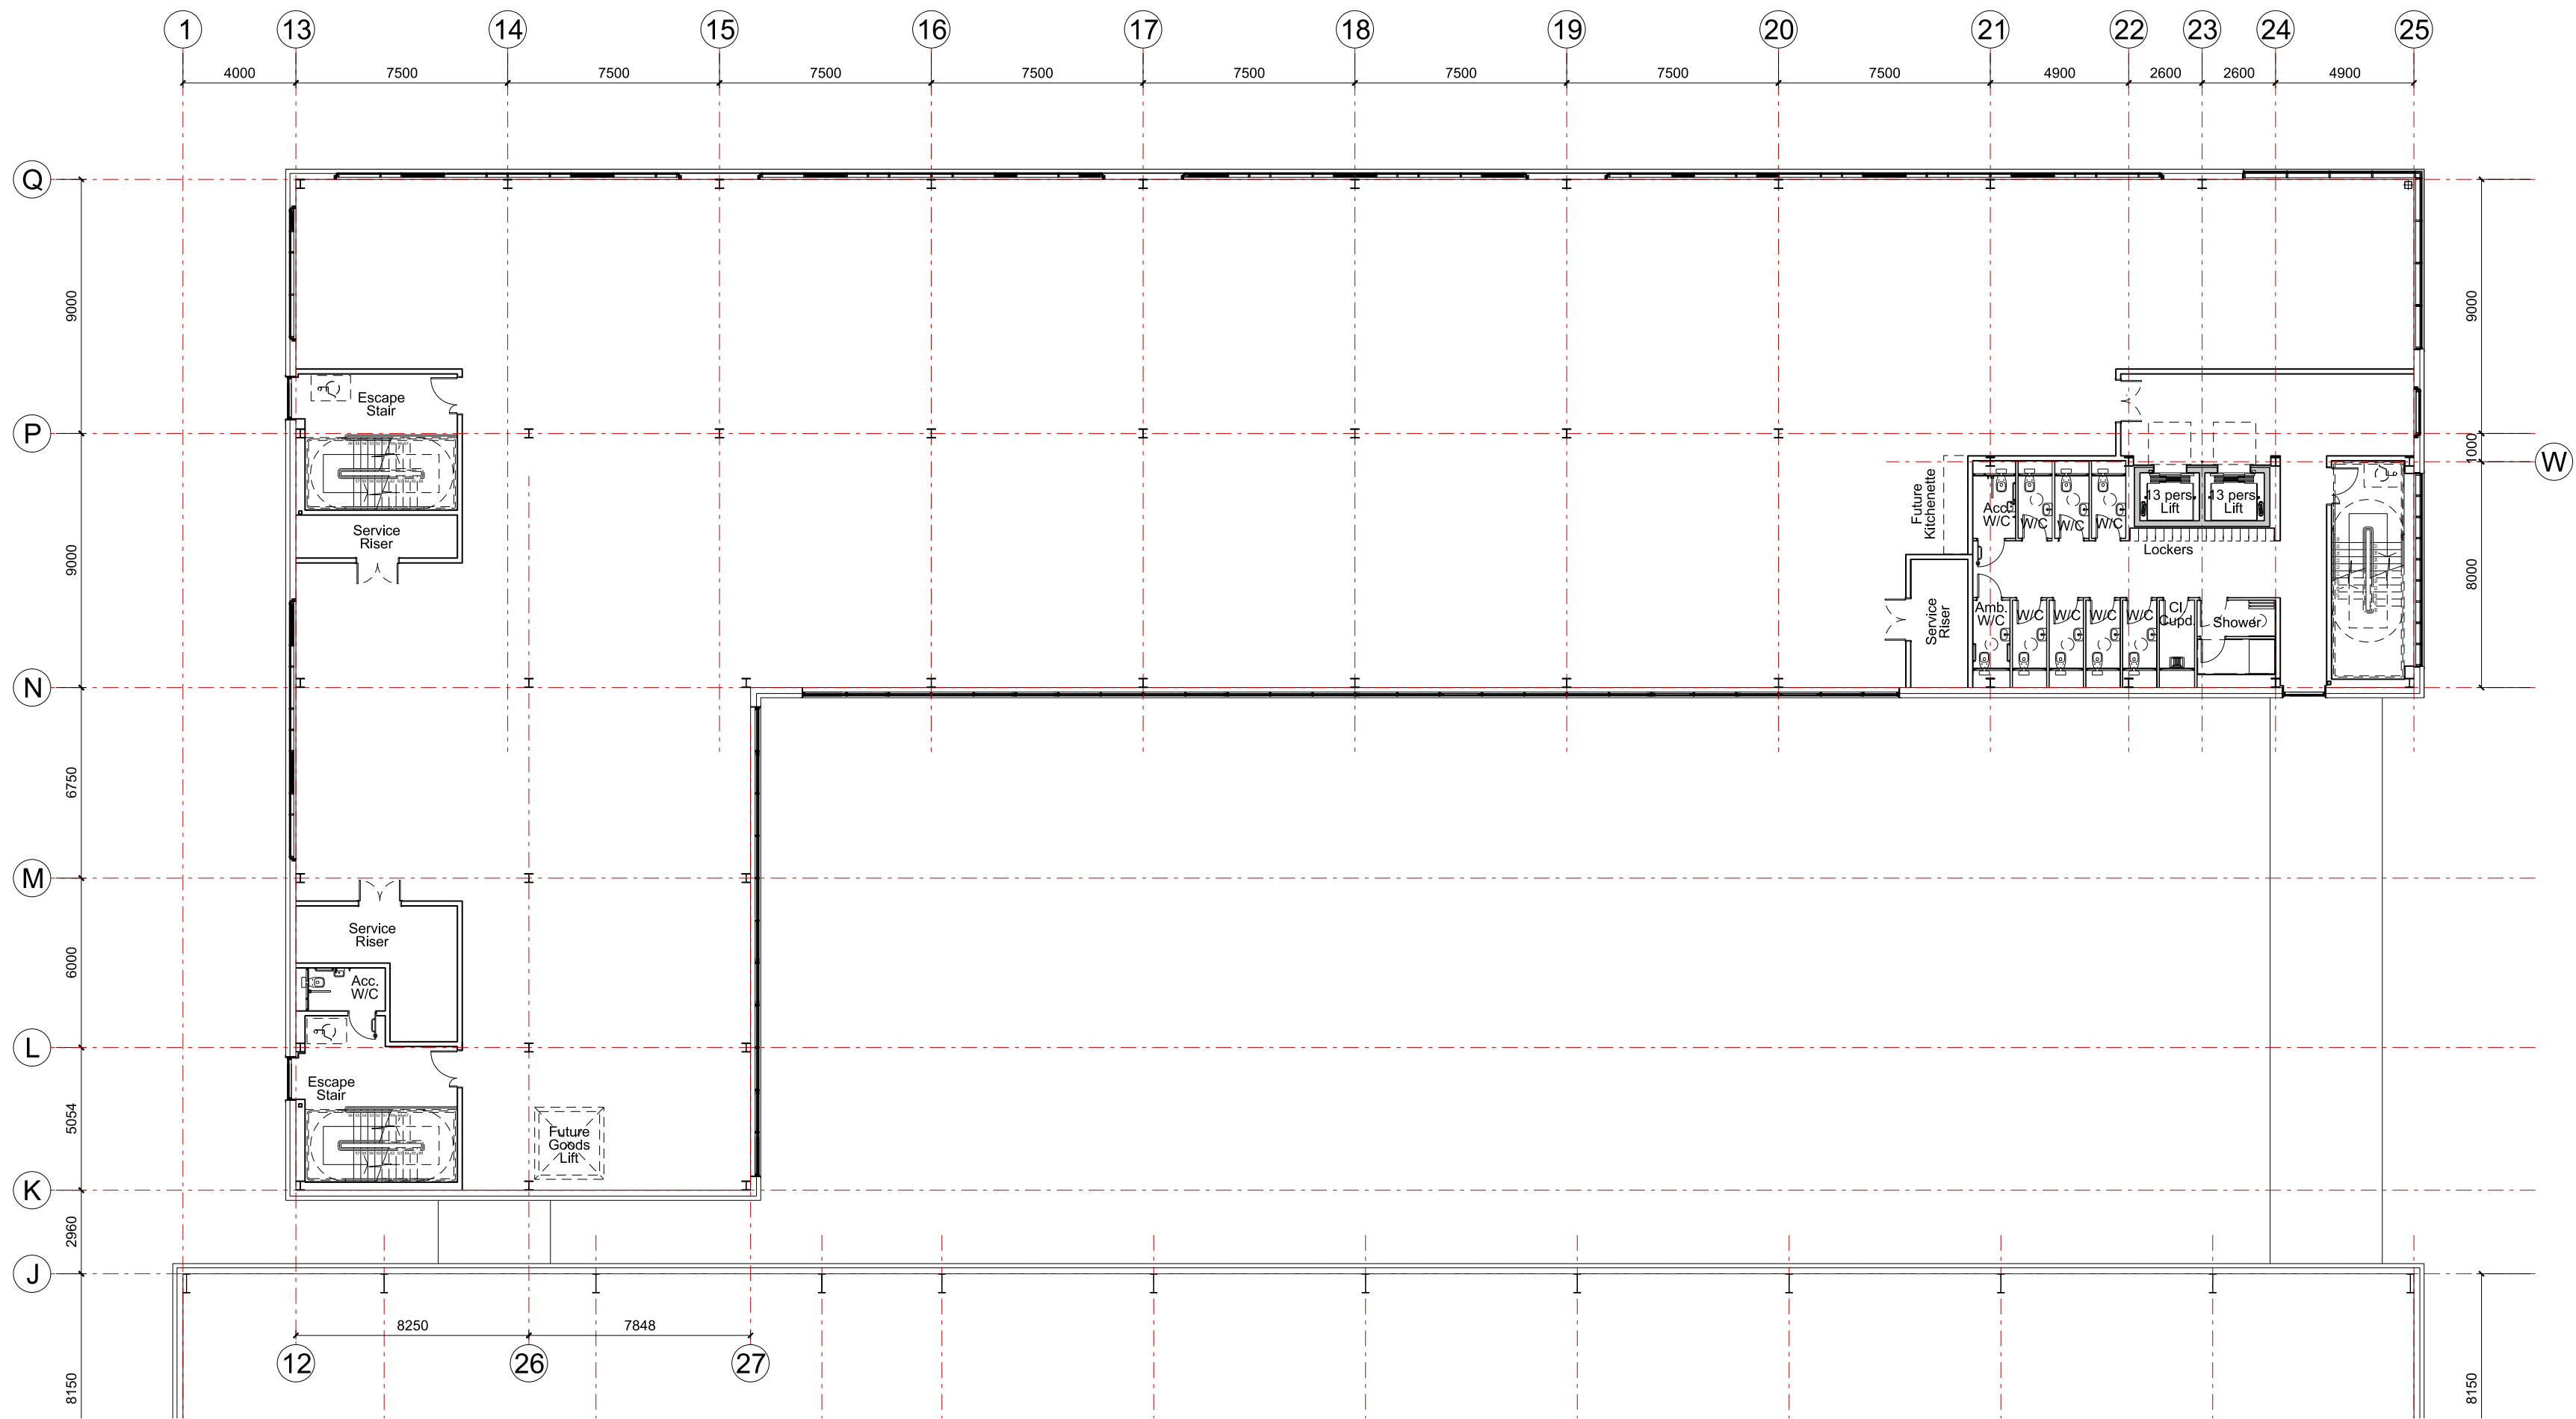

Unit 7a
Second Floor Plan

Rev	Description	Chk	Date
	Peer House 8 -14 Verulam Street London WC1X 8LZ tel +44(0)20 7400 2120 enquiries@cornisharchitects.com www.cornisharchitects.com		

RIBA Chartered Practice

Project Title: **CATALYST PHASE 2**

Drawing Title: **UNIT 7A SECOND AND THIRD FLOOR PLANS**

Drawing Status: **TOWN PLANNING**

Scale: 0 2 16 metres

Drawn By: S K Scale: 1:200 @ A1 Date: 07/03/2022 Chk'd By: C S

Drawing No: **21023 - TP - 205** Rev: -

Copyright of Cornish Architects ©