




Finishes / Colours


Apollo Shelter:
polyester powder coated Anthracite
Ral 7016

Highrise stand and cycle hoops:
Hot dipped galvanised to BS EN
ISO 1461:2009

03 TYPICAL CYCLE STORAGE
indicative in situ example

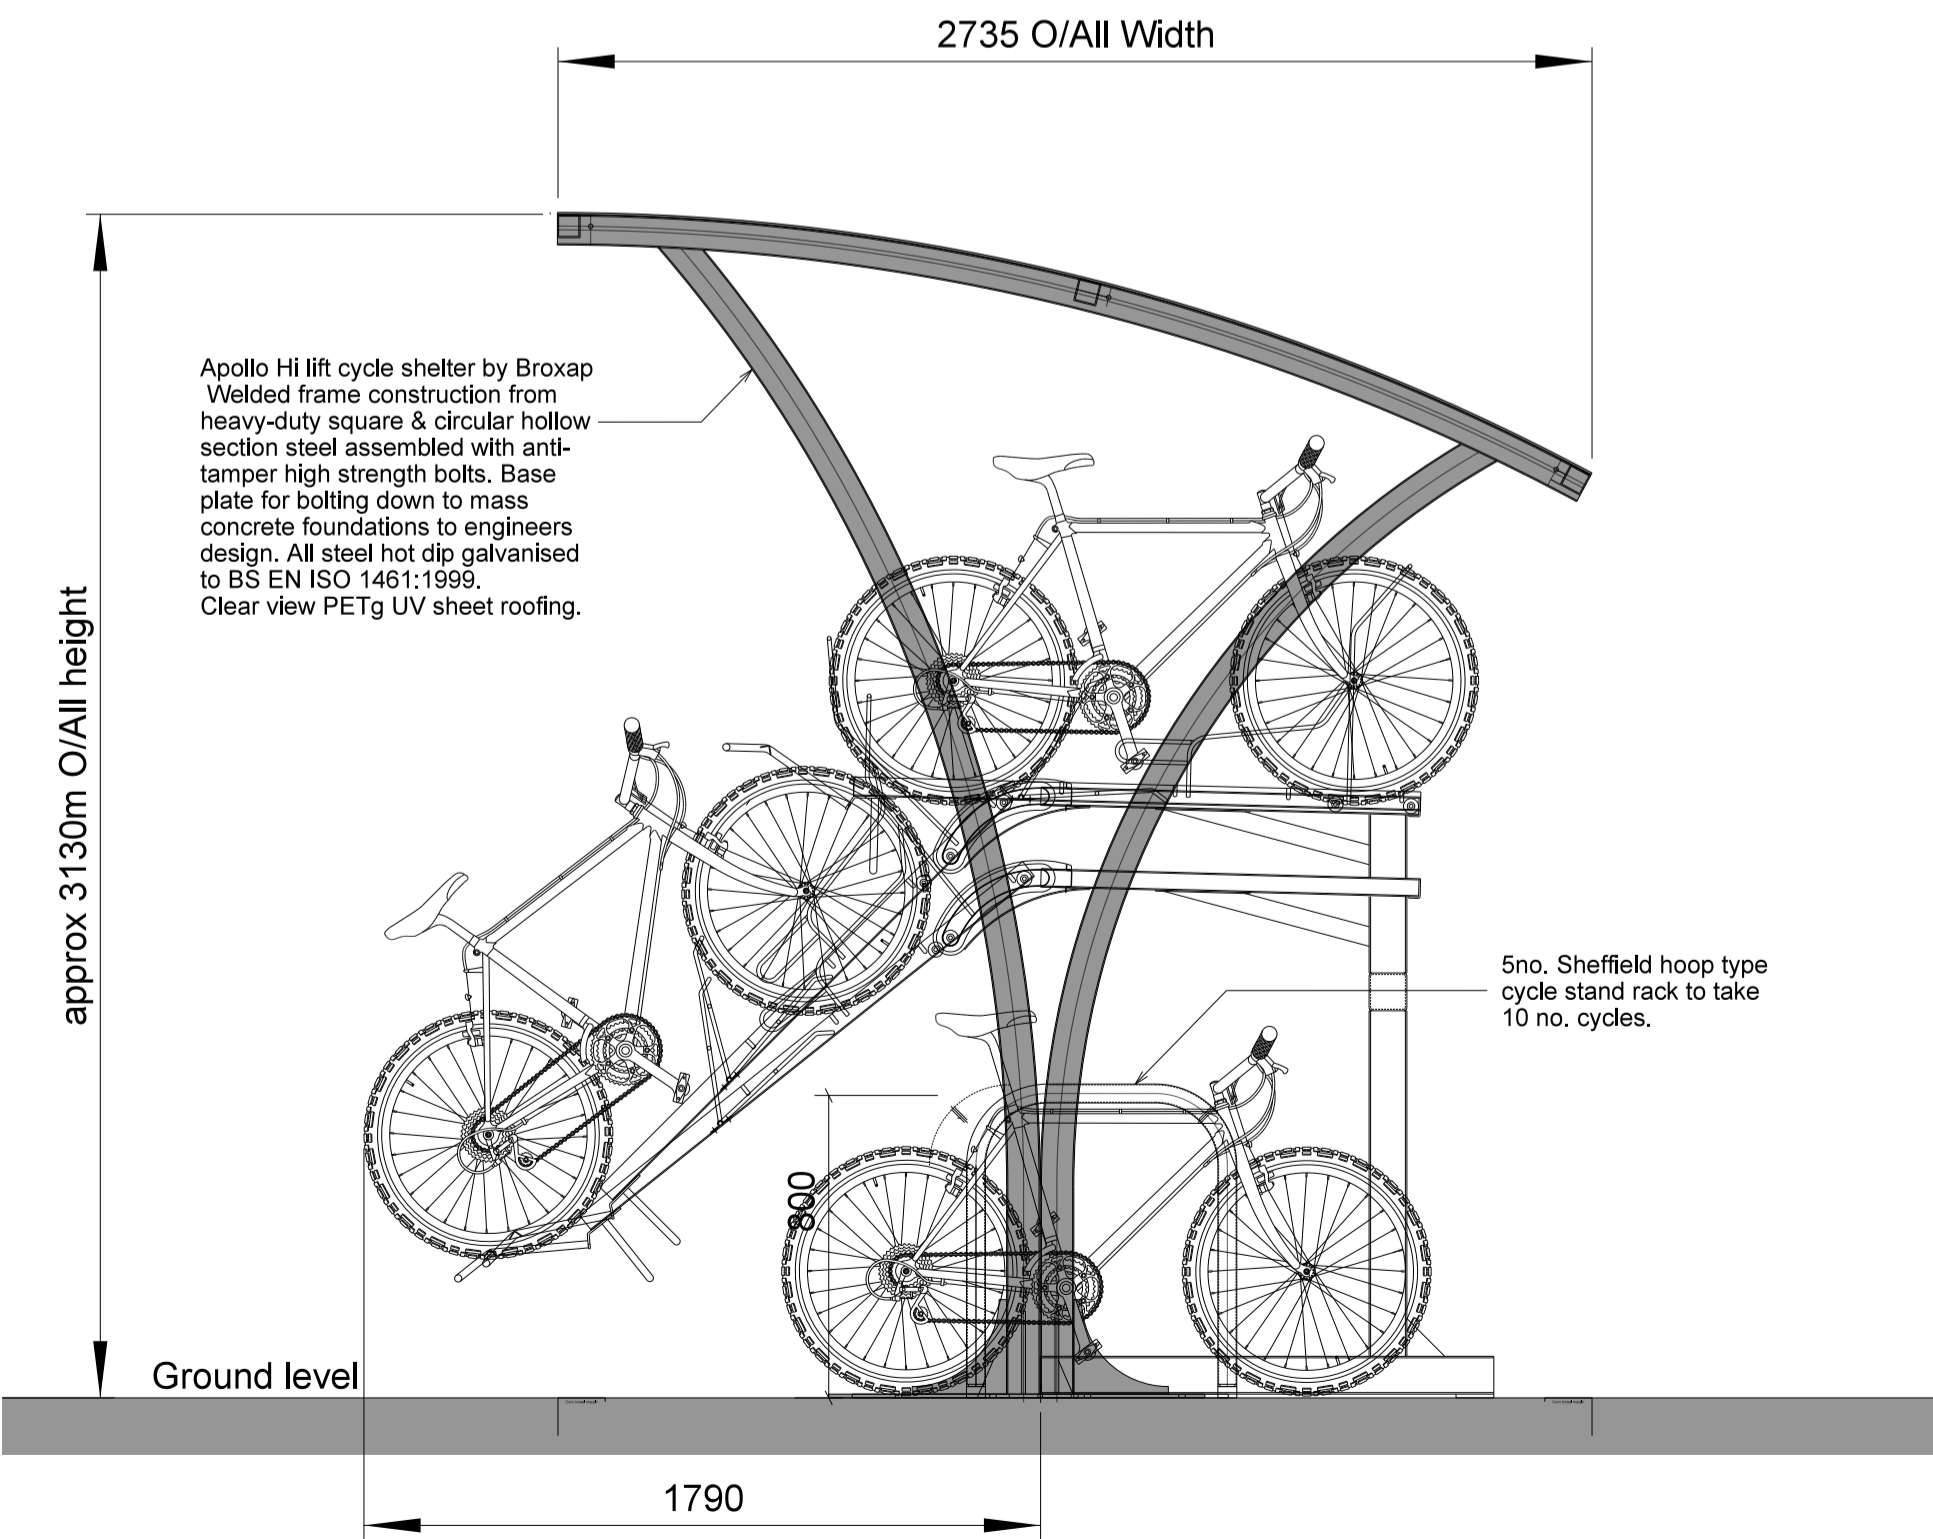

01 TYPICAL CYCLE STORAGE
section - stacked storage

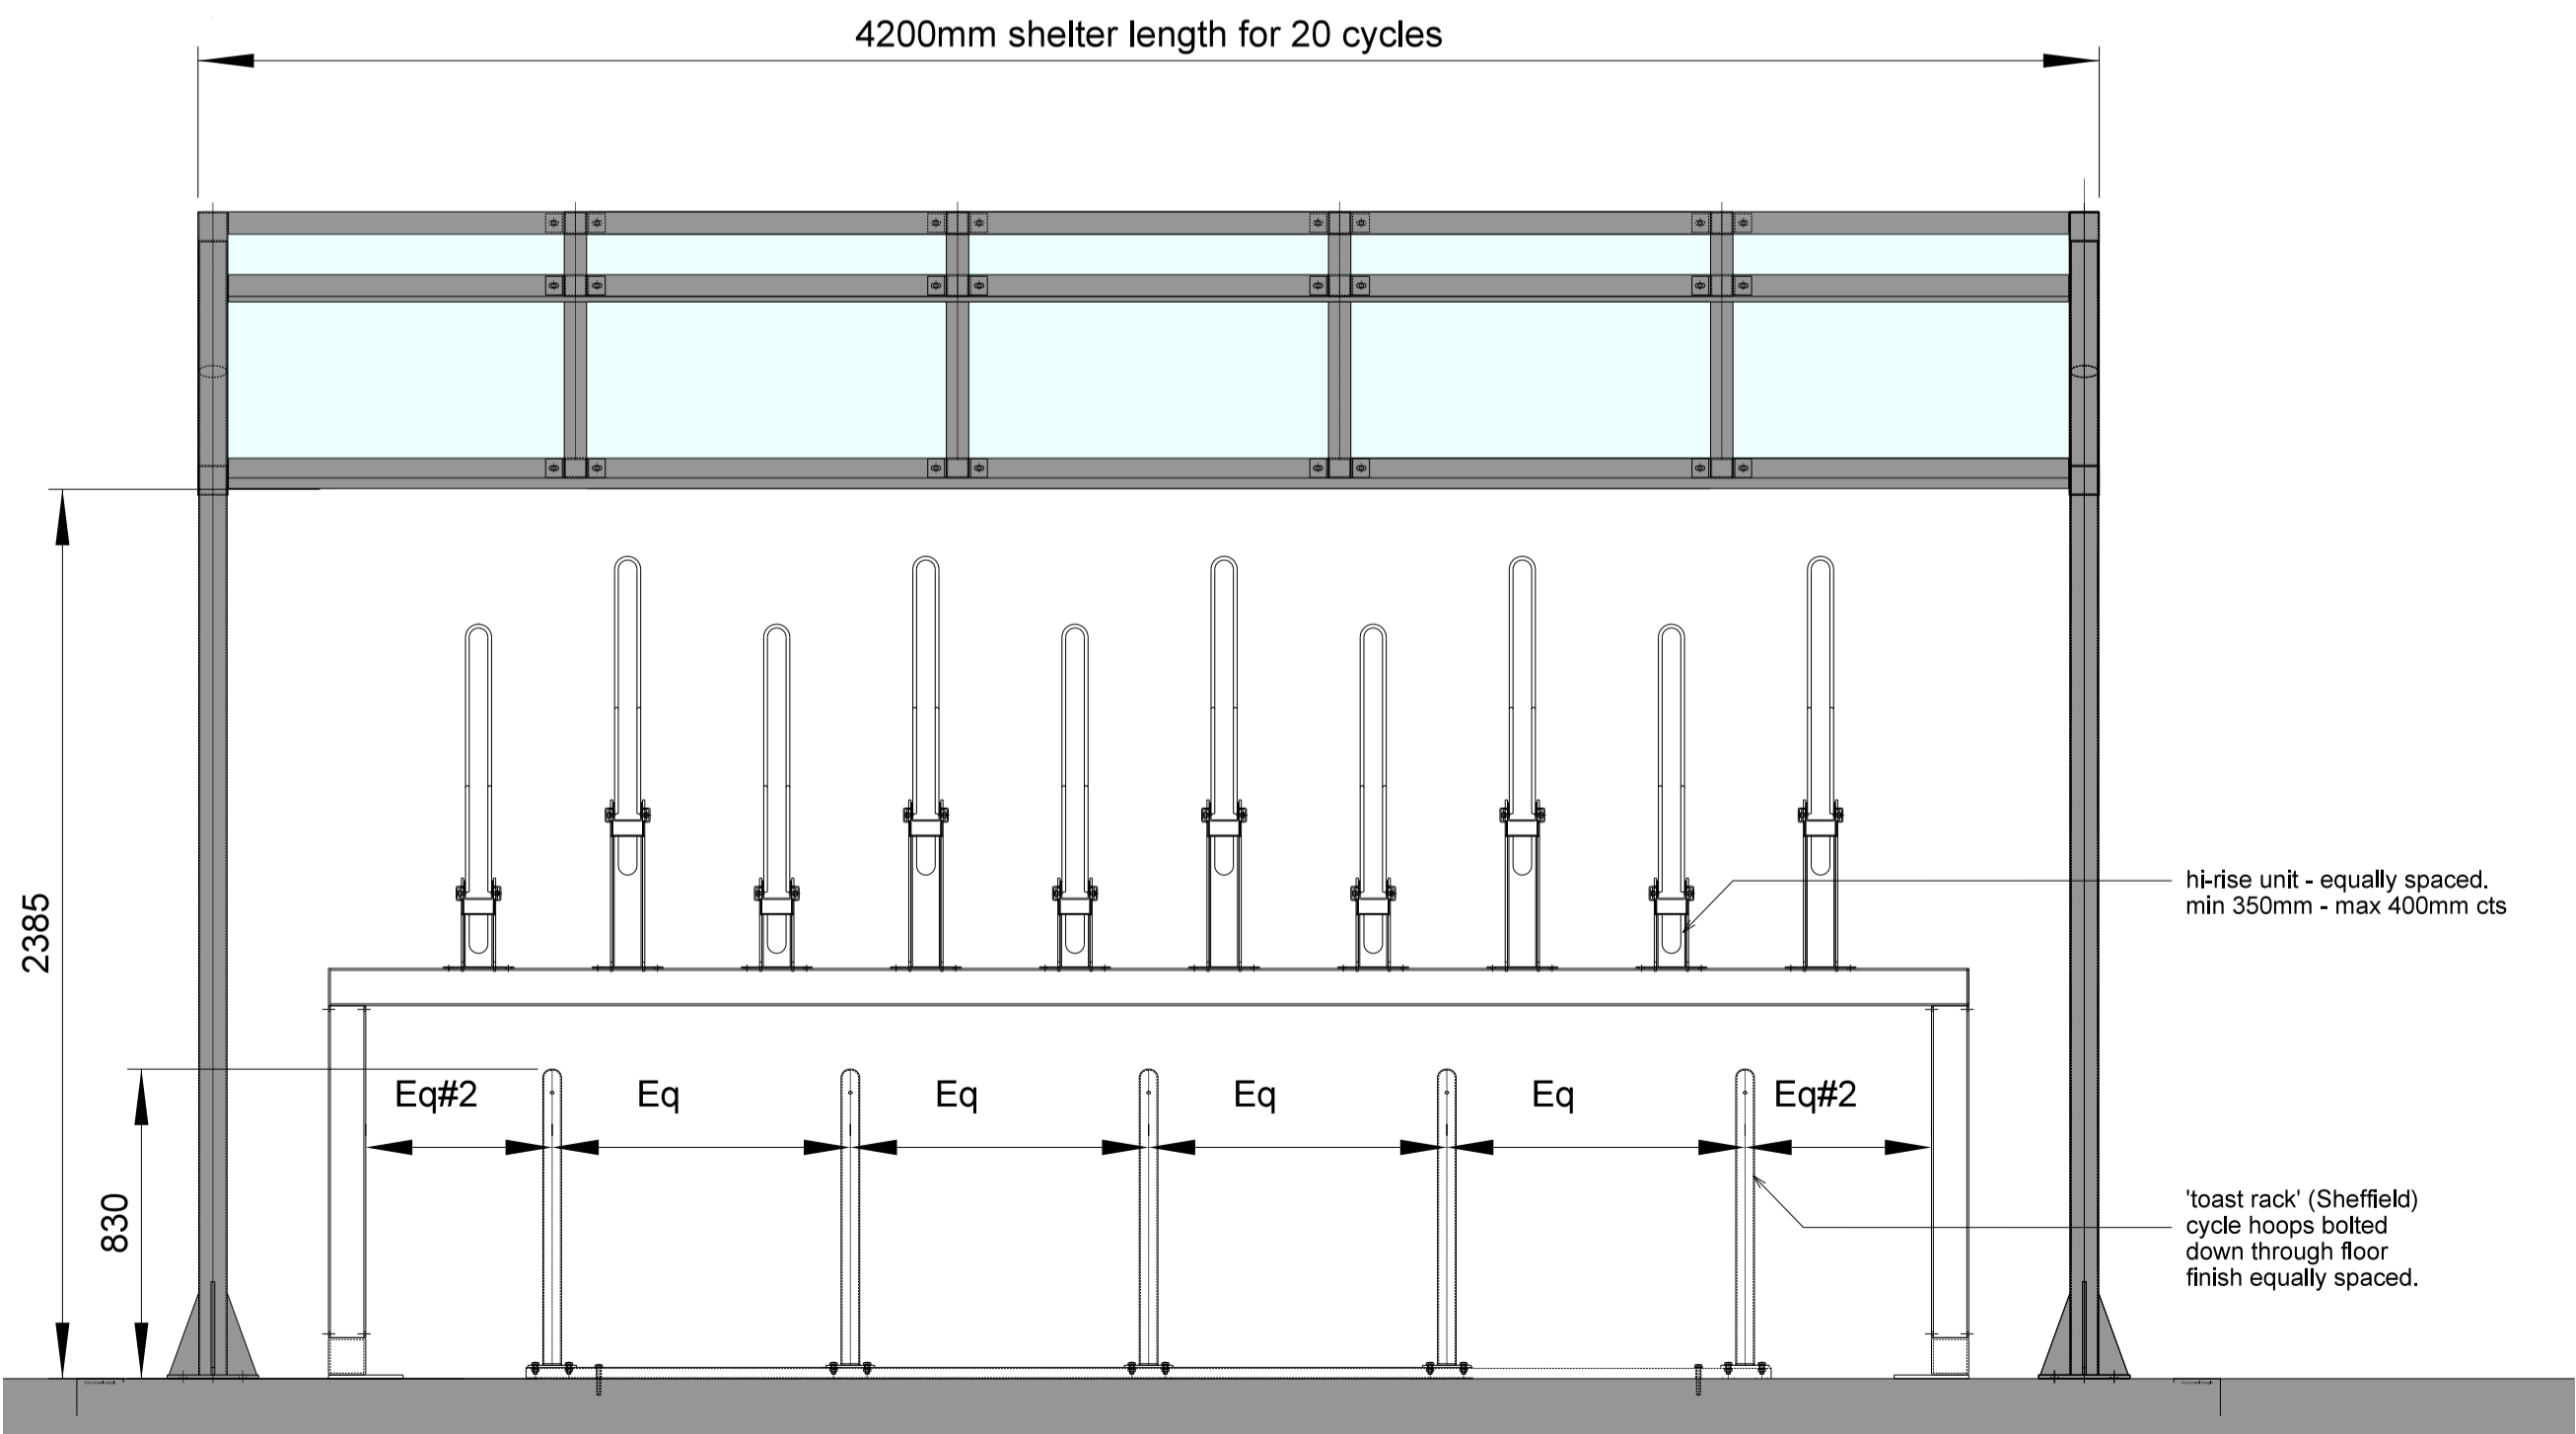

02 TYPICAL CYCLE STORAGE
front elevation - stacked storage

Rev	Description	Chk	Date
	Peer House 8 -14 Verulam Street London WC1X 8LZ tel +44(0)20 7400 2120 enquiries@cornisharchitects.com www.cornisharchitects.com		
	RIBA Chartered Practice		
	cornisharchitects		

Project Title. **CATALYST BICESTER PHASE 2**

Drawing Title. **CYCLE SHELTER DETAILS**

Drawing Status. **TOWN PLANNING**

Scale. 0 200 millimetres 1600

Drawn By. S M	Scale. 1:20 @ A1	Date. 03/03/2022	Chk'd By. C S
----------------------	-------------------------	-------------------------	----------------------

ALBION LAND

Drawing No. **21023 - TP - 107** Rev. **-**

Copyright of Cornish Architects ©