




01 REFUSE ENCLOSURE
106 typical plan

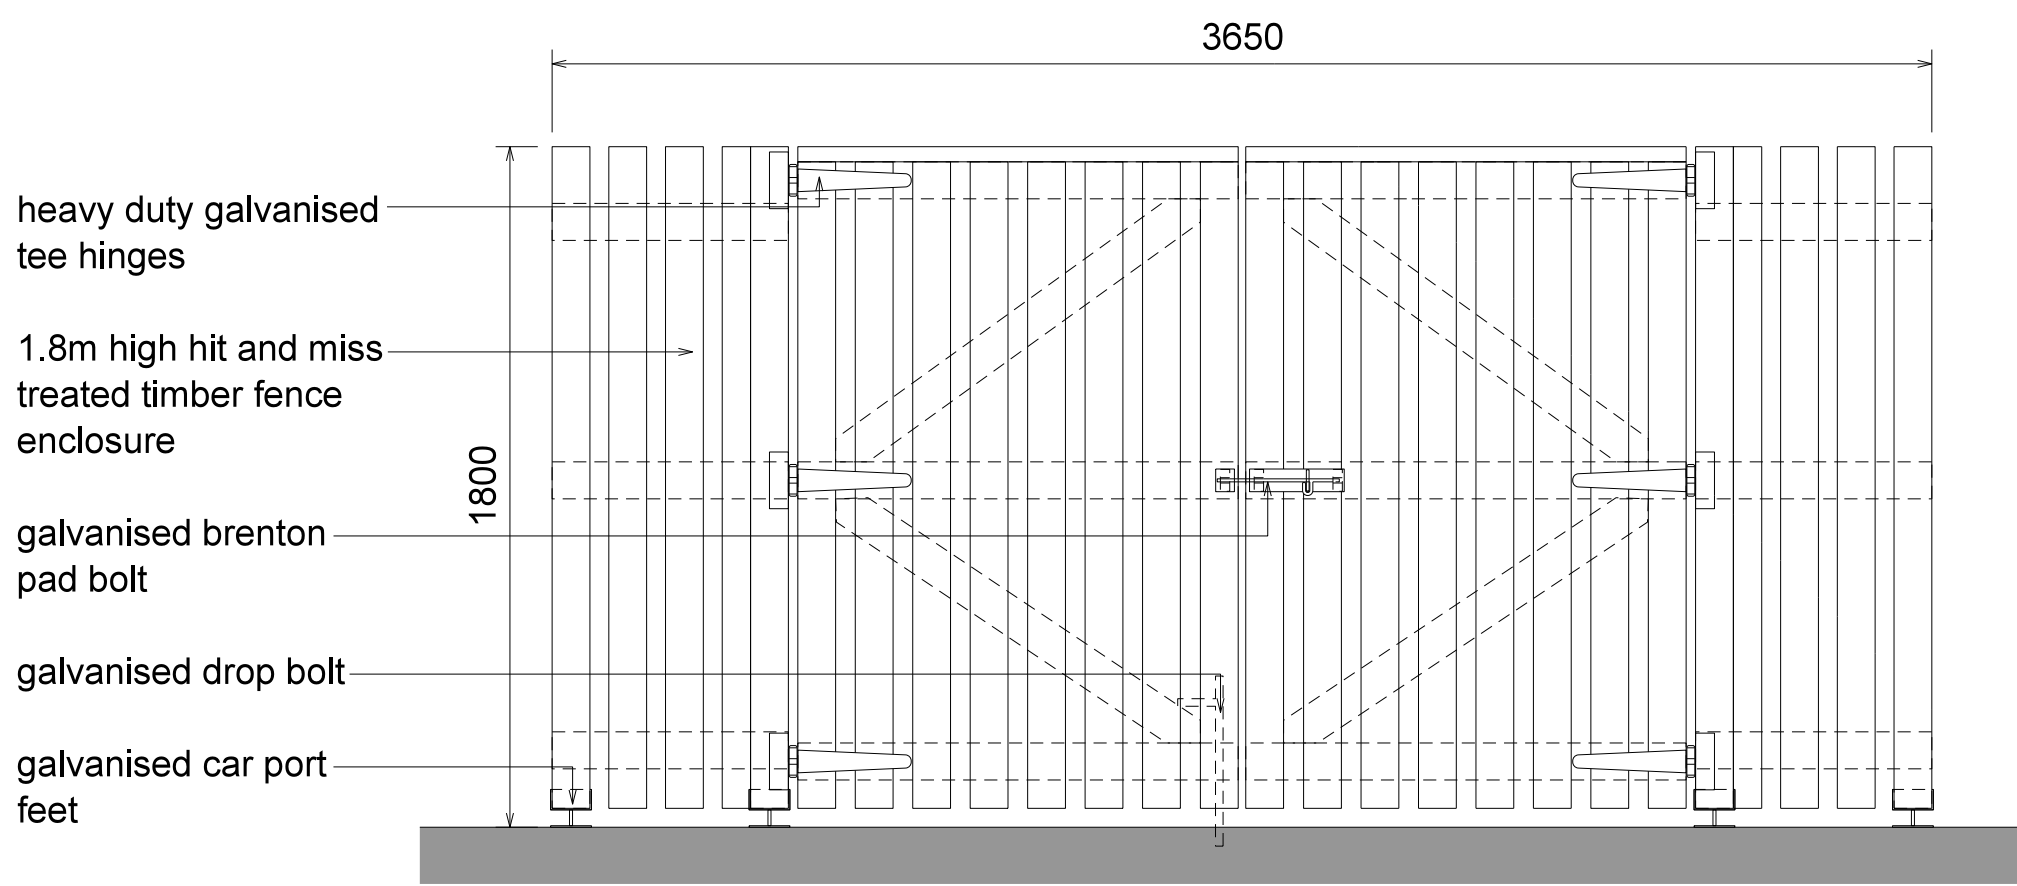


02 REFUSE ENCLOSURE
106 typical front elevation

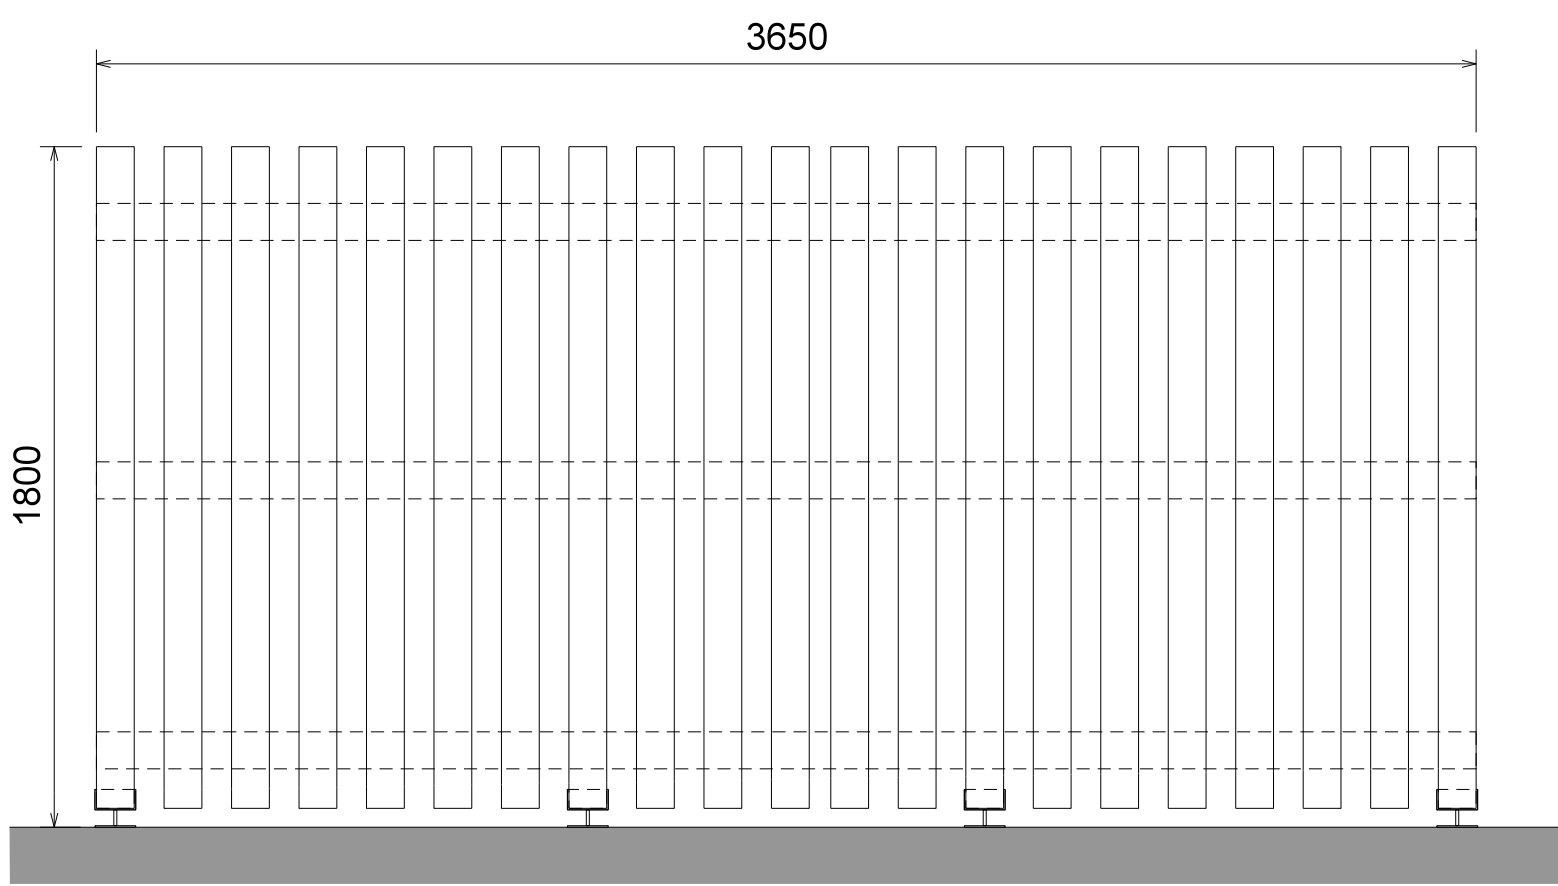

03 REFUSE ENCLOSURE
106 typical rear elevation

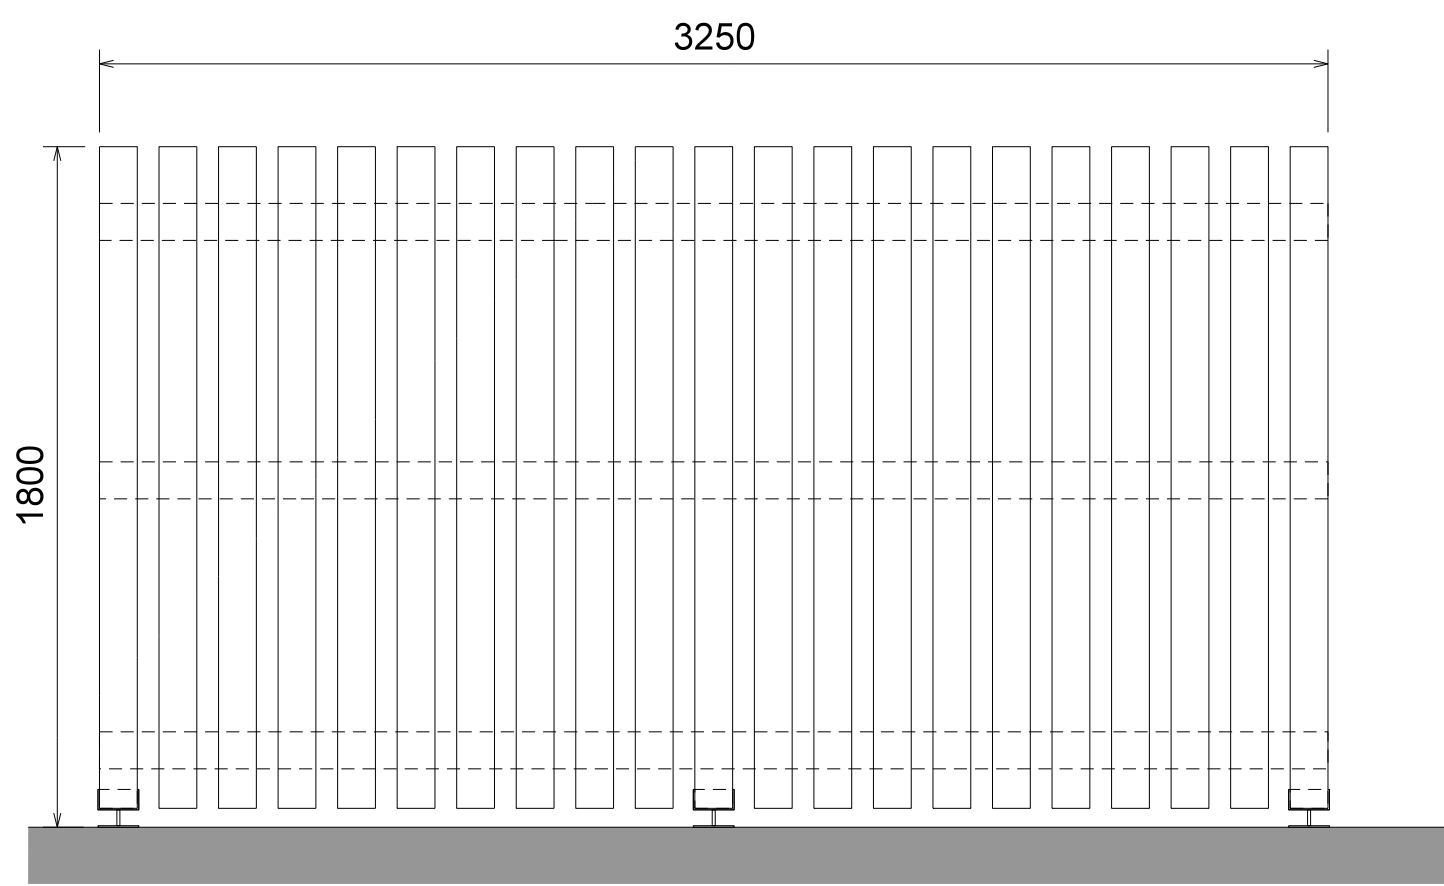

04 REFUSE ENCLOSURE
106 typical side elevation

Rev	Description	Chk	Date
	Peer House 8 -14 Verulam Street London WC1X 8LZ		
	tel +44(0)20 7400 2120		
	enquiries@cornisharchitects.com www.cornisharchitects.com		
	RIBA  Chartered Practice		

Project Title. **CATALYST BICESTER PHASE 2**

Drawing Title. **REFUSE ENCLOSURE DETAILS**

Drawing Status.

TOWN PLANNING



Drawn By: S M	Scale: 1:20 @ A1	Date: 03/03/2022	Chk'd By: C S
-------------------------	----------------------------	----------------------------	-------------------------



Drawing No. 21023 - TP - 106	Rev. -
--	------------------