


1 Unit 5b
006 First Floor Plan

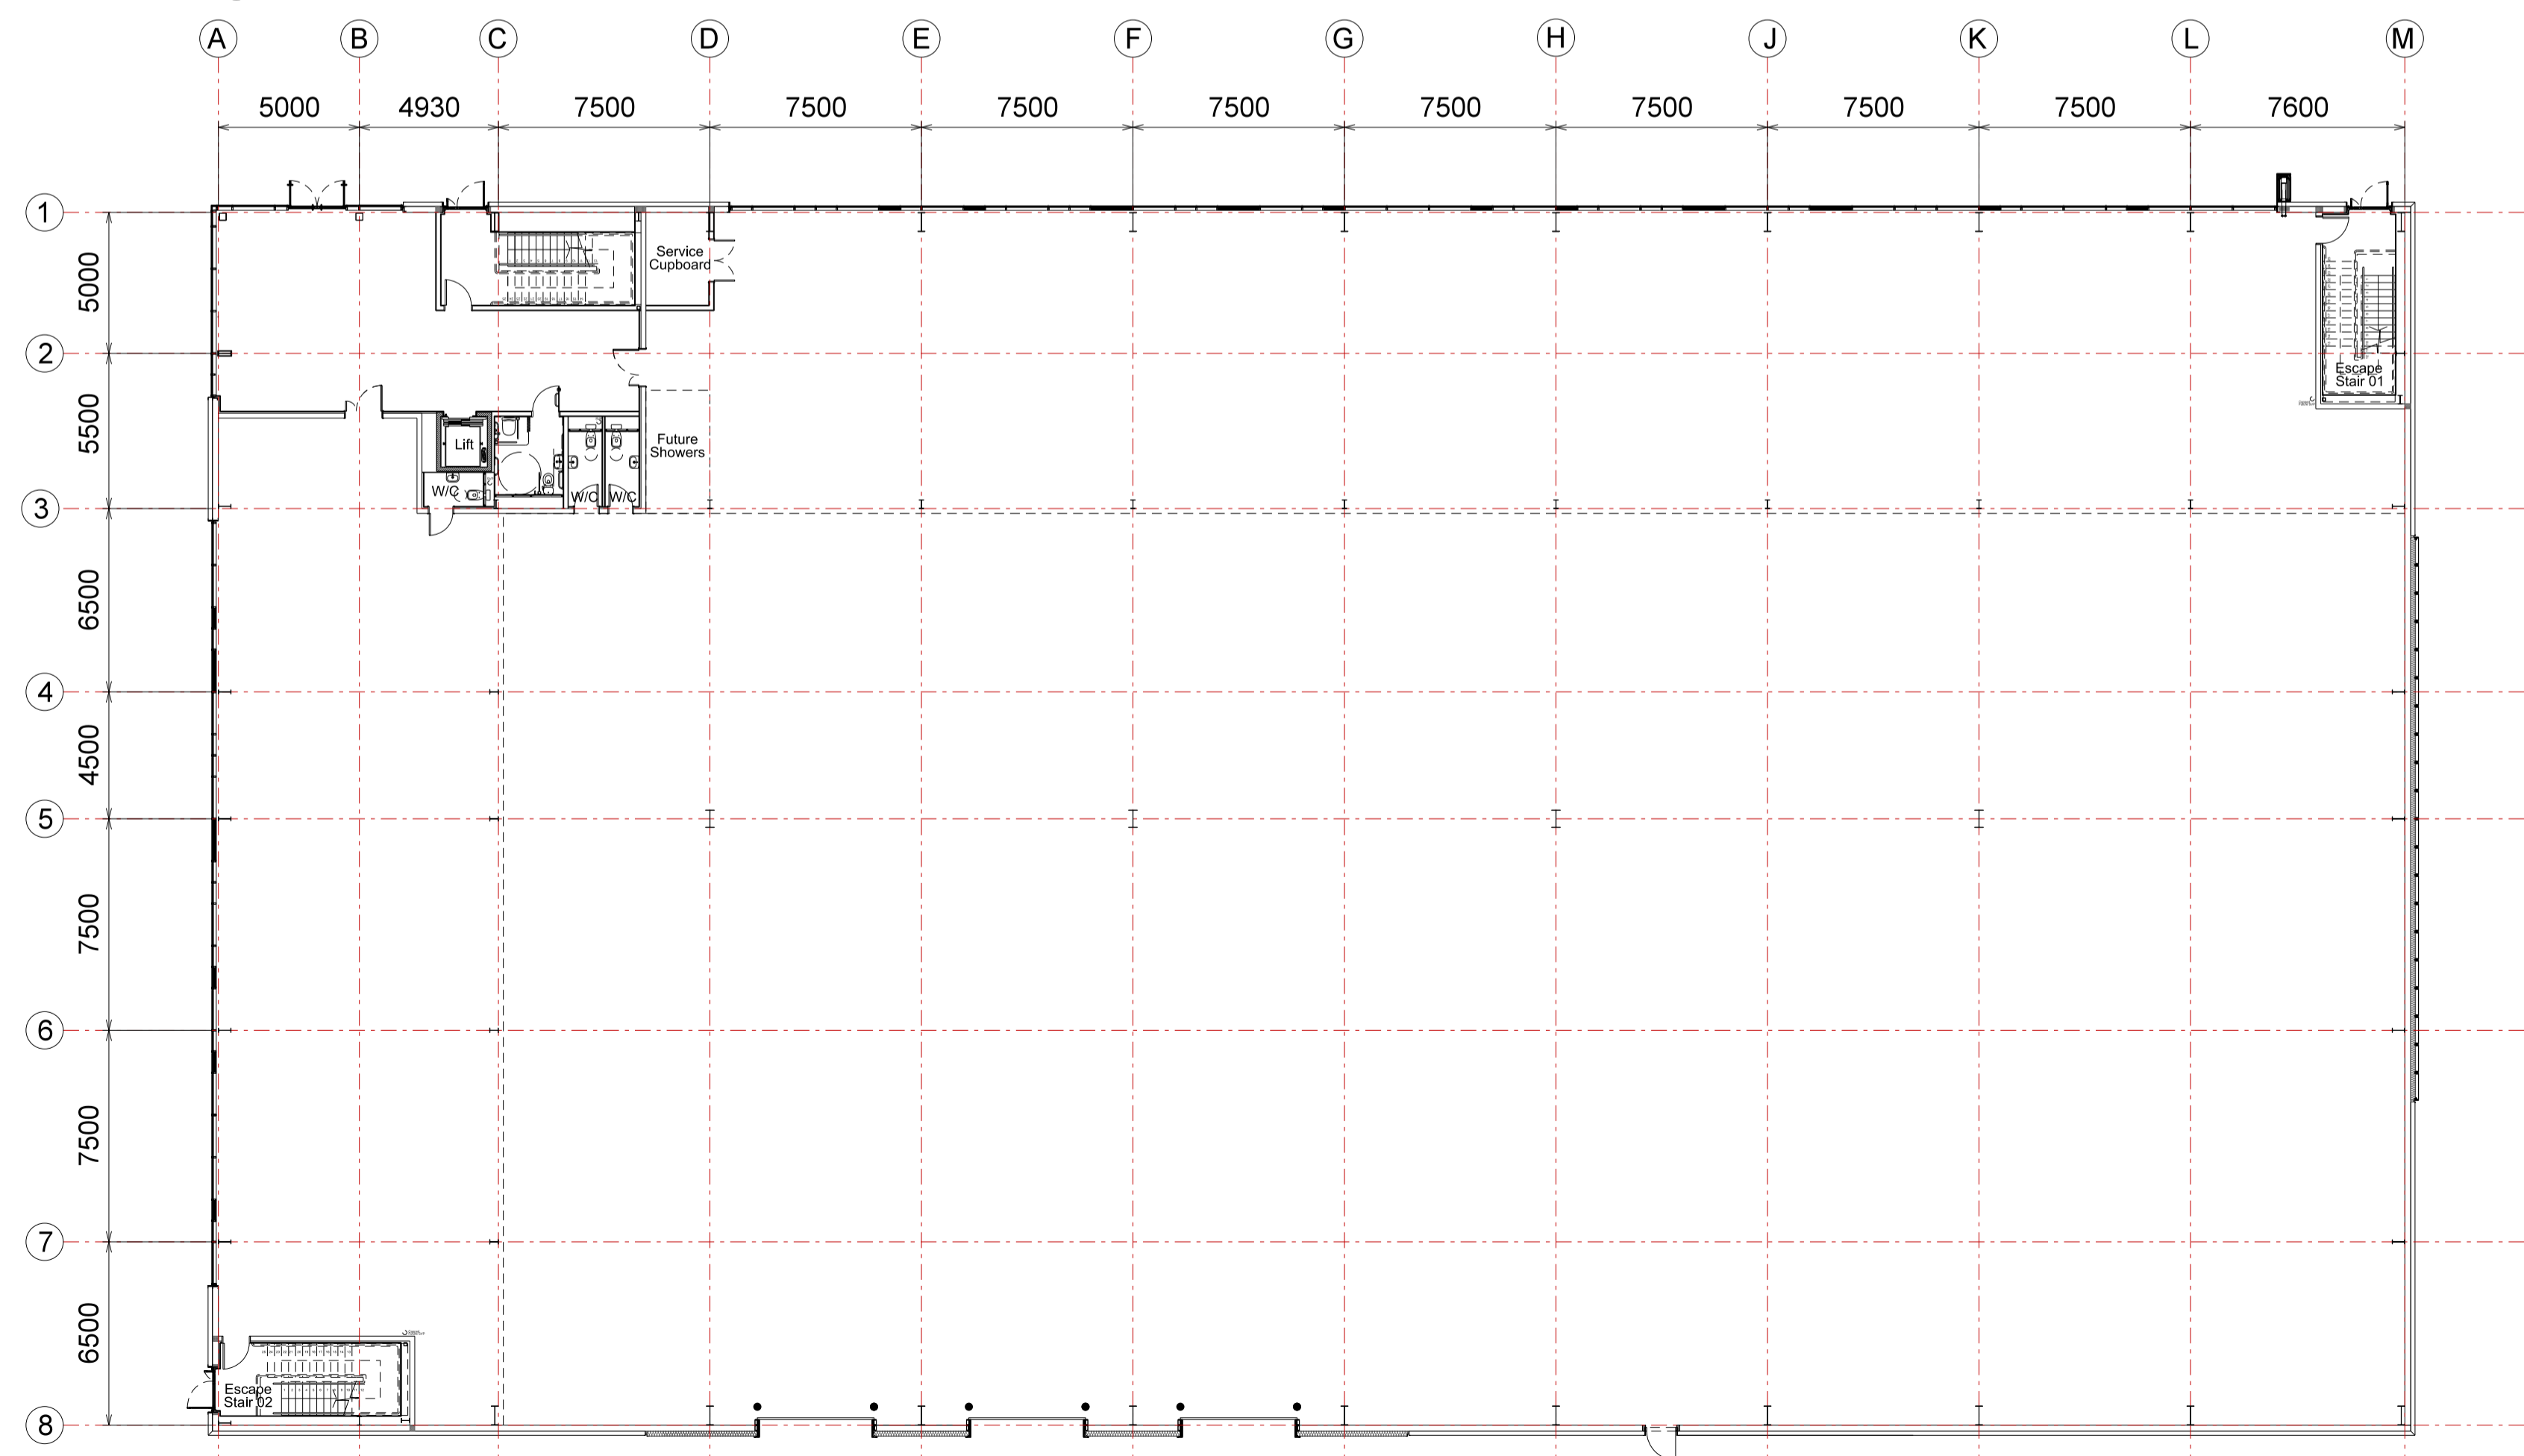

2 Unit 5b
006 Ground Floor Plan

Rev	Description	Chk	Date
-----	-------------	-----	------

Peer House
8 -14 Verulam Street
London WC1X 8LZ

tel +44(0)20 7400 2120

enquiries@cornisharchitects.com
www.cornisharchitects.com



cornisharchitects

Project Title. **CATALYST
PHASE 2**

Drawing Title. **UNIT 5B
FLOOR PLANS**

Drawing Status. **TOWN PLANNING**



Drawn By:	Scale:	Date:	Chk'd By:
R P	1:200 @ A1	07/03/2022	S M



Drawing No.	Rev.
21023 - TP - 006	-