


1 Unit 6  
010 First Floor Plan

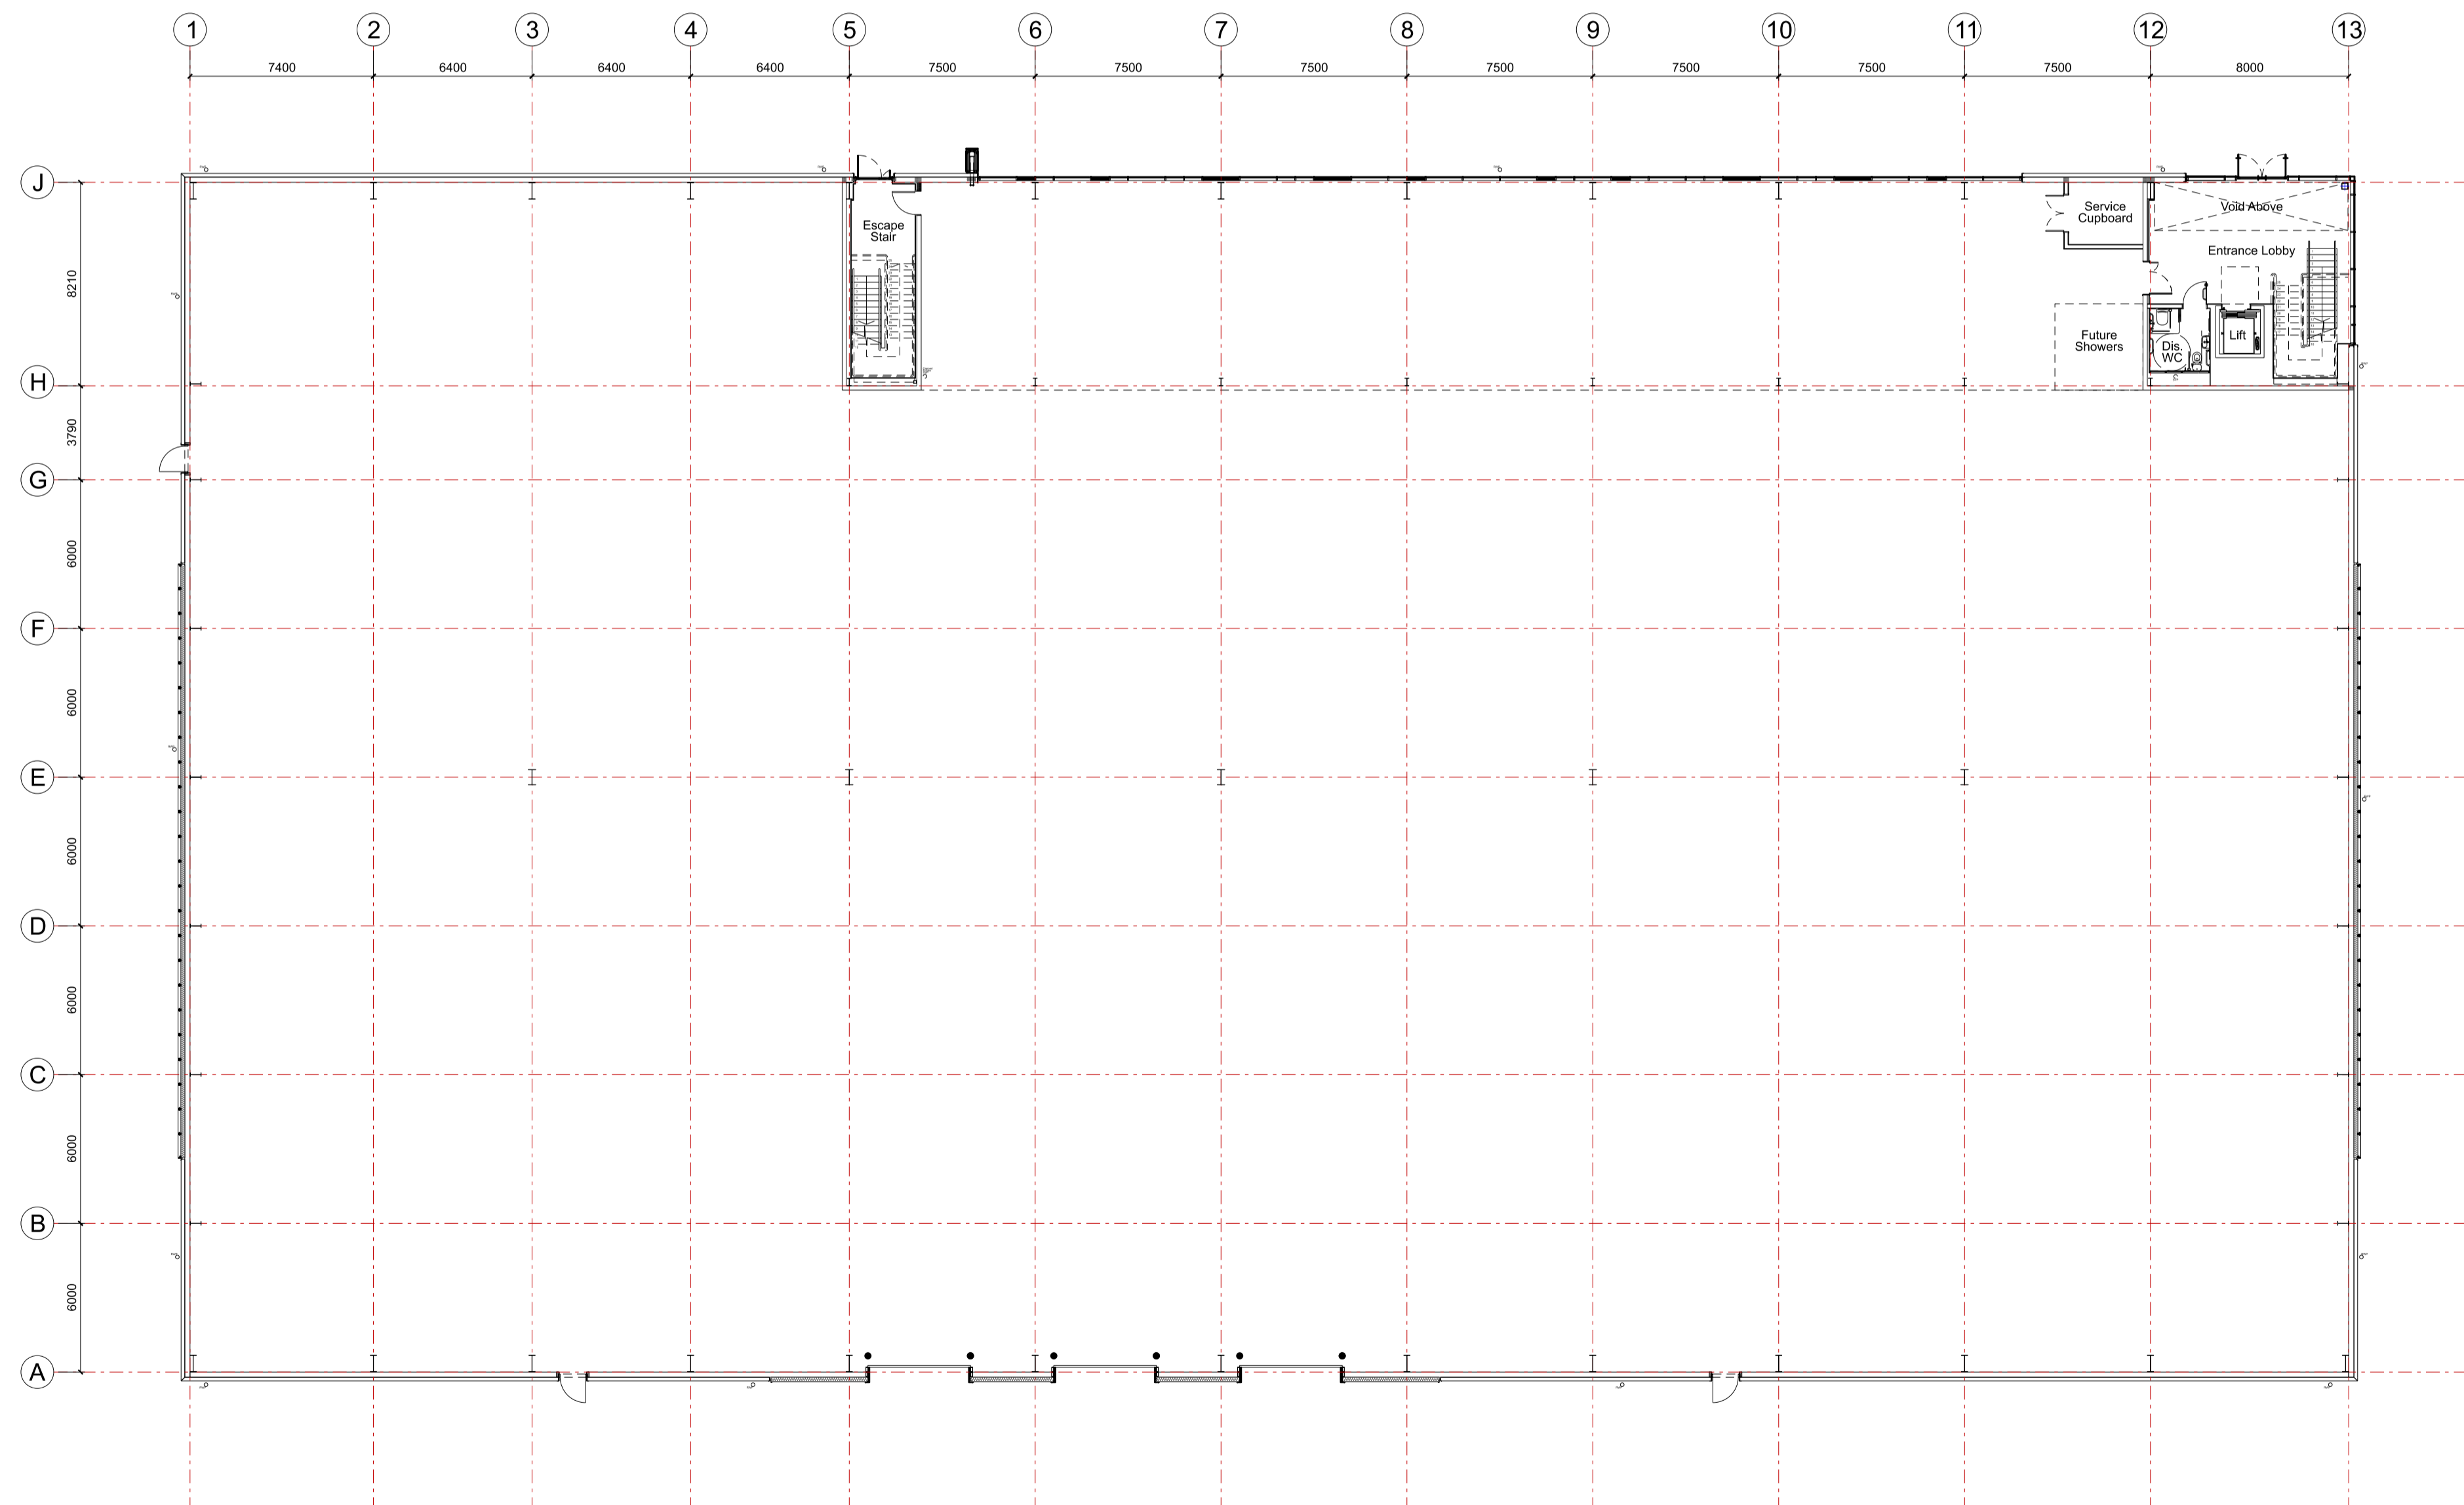

2 Unit 6  
010 Ground Floor Plan

Rev	Description	Chk	Date

Peer House  
8 -14 Verulam Street  
London WC1X 8LZ

tel +44(0)20 7400 2120

enquiries@cornisharchitects.com  
www.cornisharchitects.com

RIBA  
Chartered Practice

cornisharchitects

Project Title.  
**CATALYST  
PHASE 2**

Drawing Title.  
**UNIT 6  
FLOOR PLANS**

Drawing Status.  
**TOWN PLANNING**

Scale.  
0 2 metres 16

Drawn By: R P Scale: 1:200 @ A1 Date: 07/03/2022 Chk'd By: S M

ALBION LAND

Drawing No. **21023 - TP - 010** Rev. -