





**Finishes / Colours**  
 Apollo Shelter:  
 polyester powder coated Anthracite Ral 7016  
 Highrise stand and cycle hoops:  
 Hot dipped galvanised to BS EN ISO 1461:2009

03 TYPICAL CYCLE STORAGE  
 015 Indicative in situ example

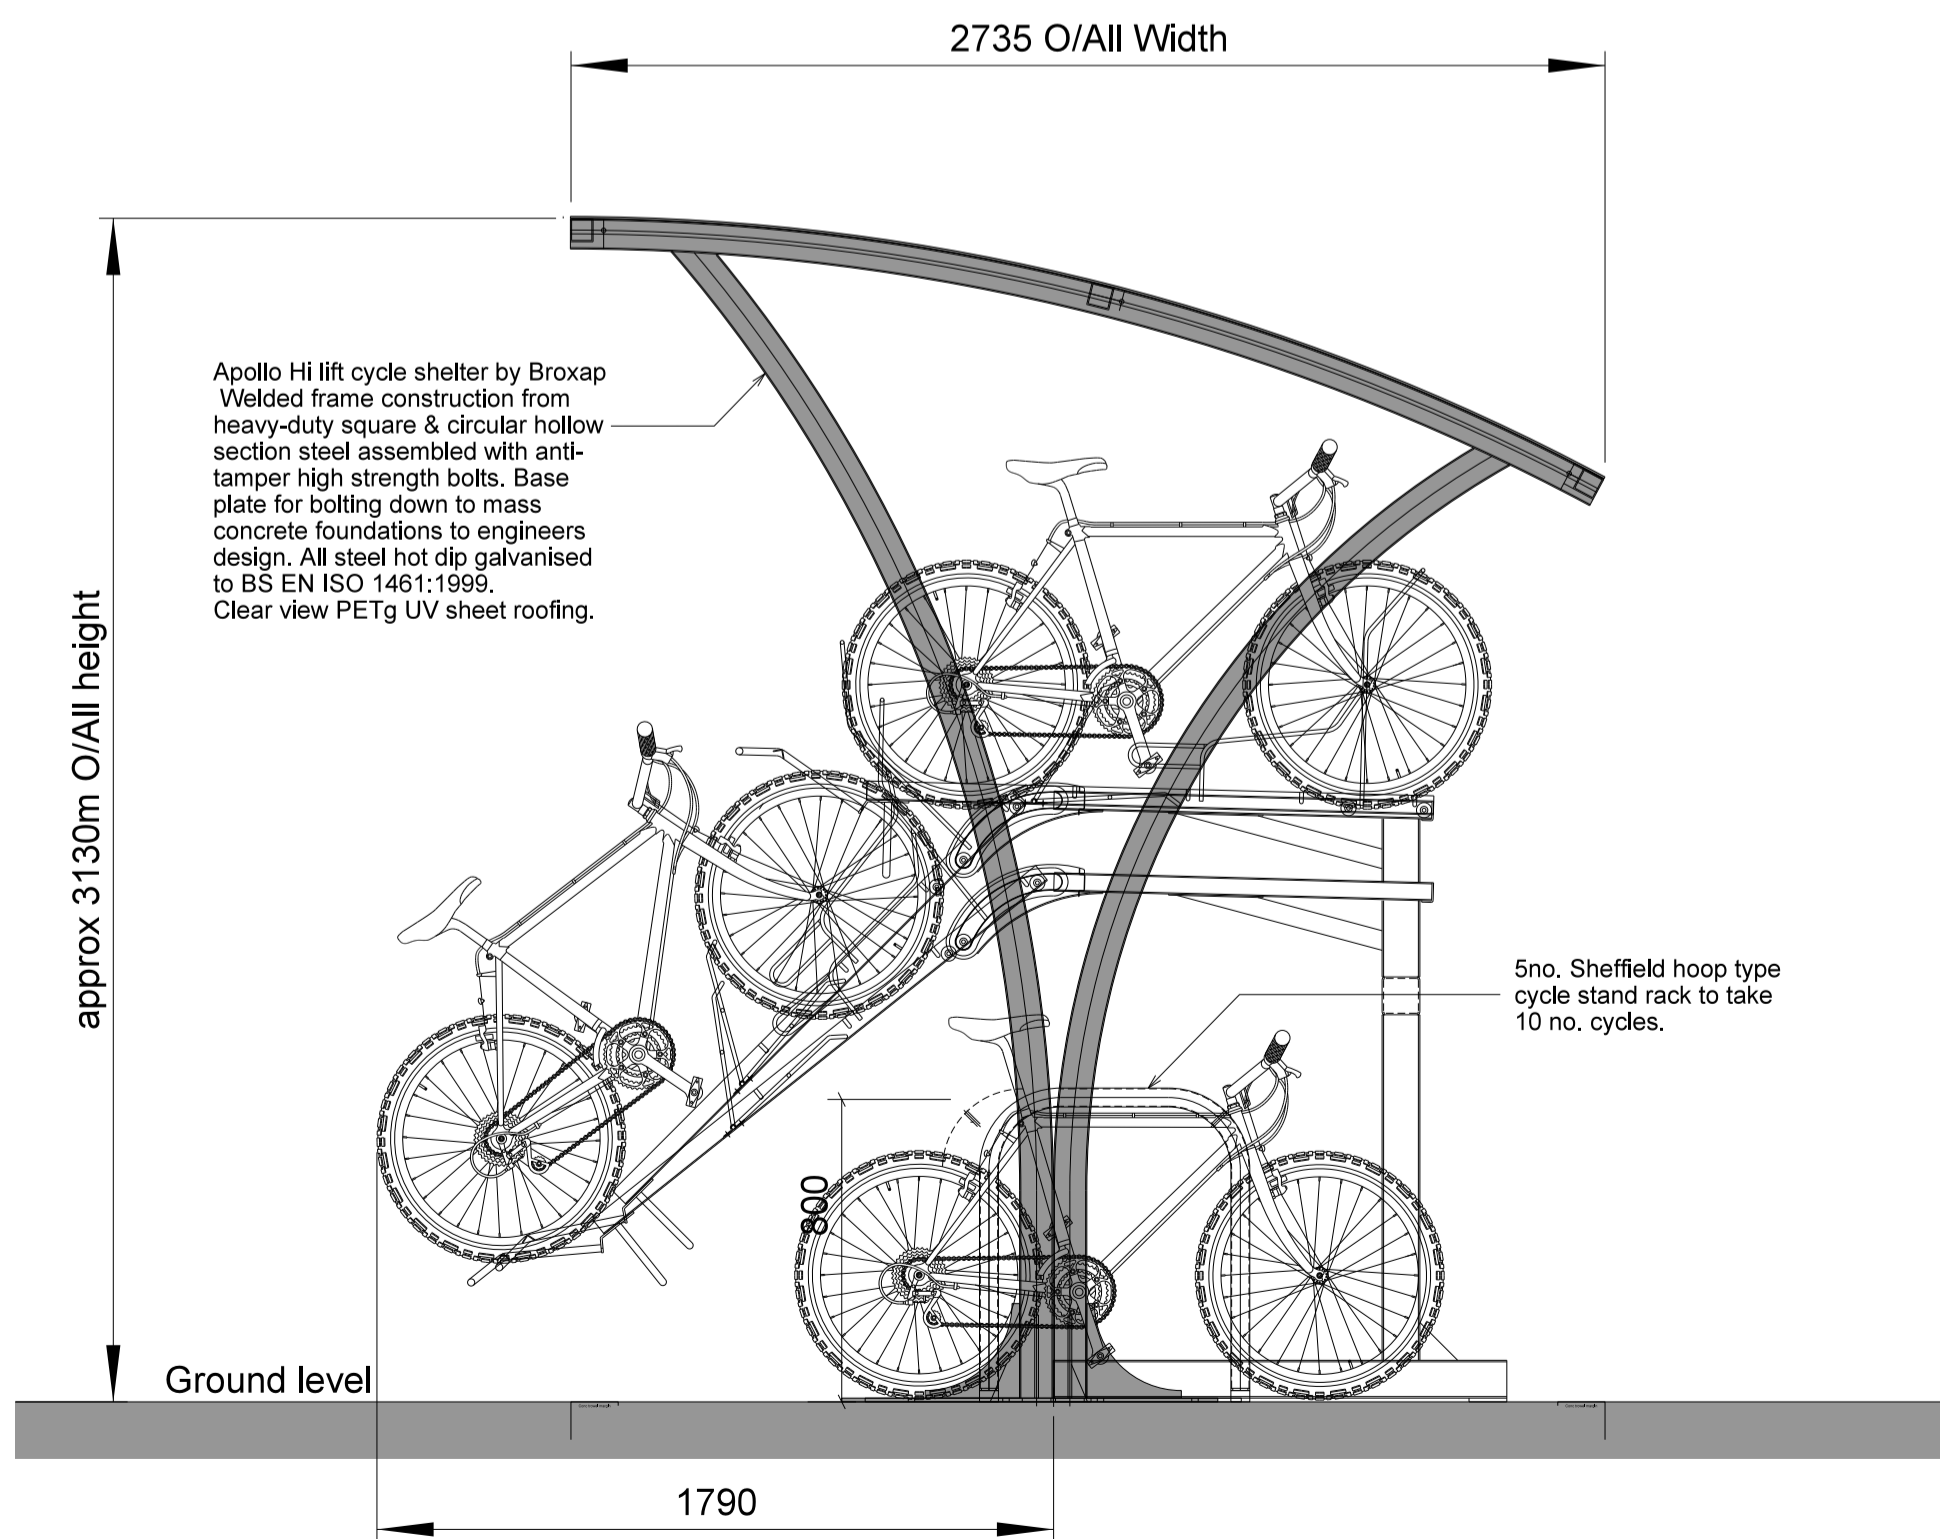

01 TYPICAL CYCLE STORAGE  
 015 section - stacked storage

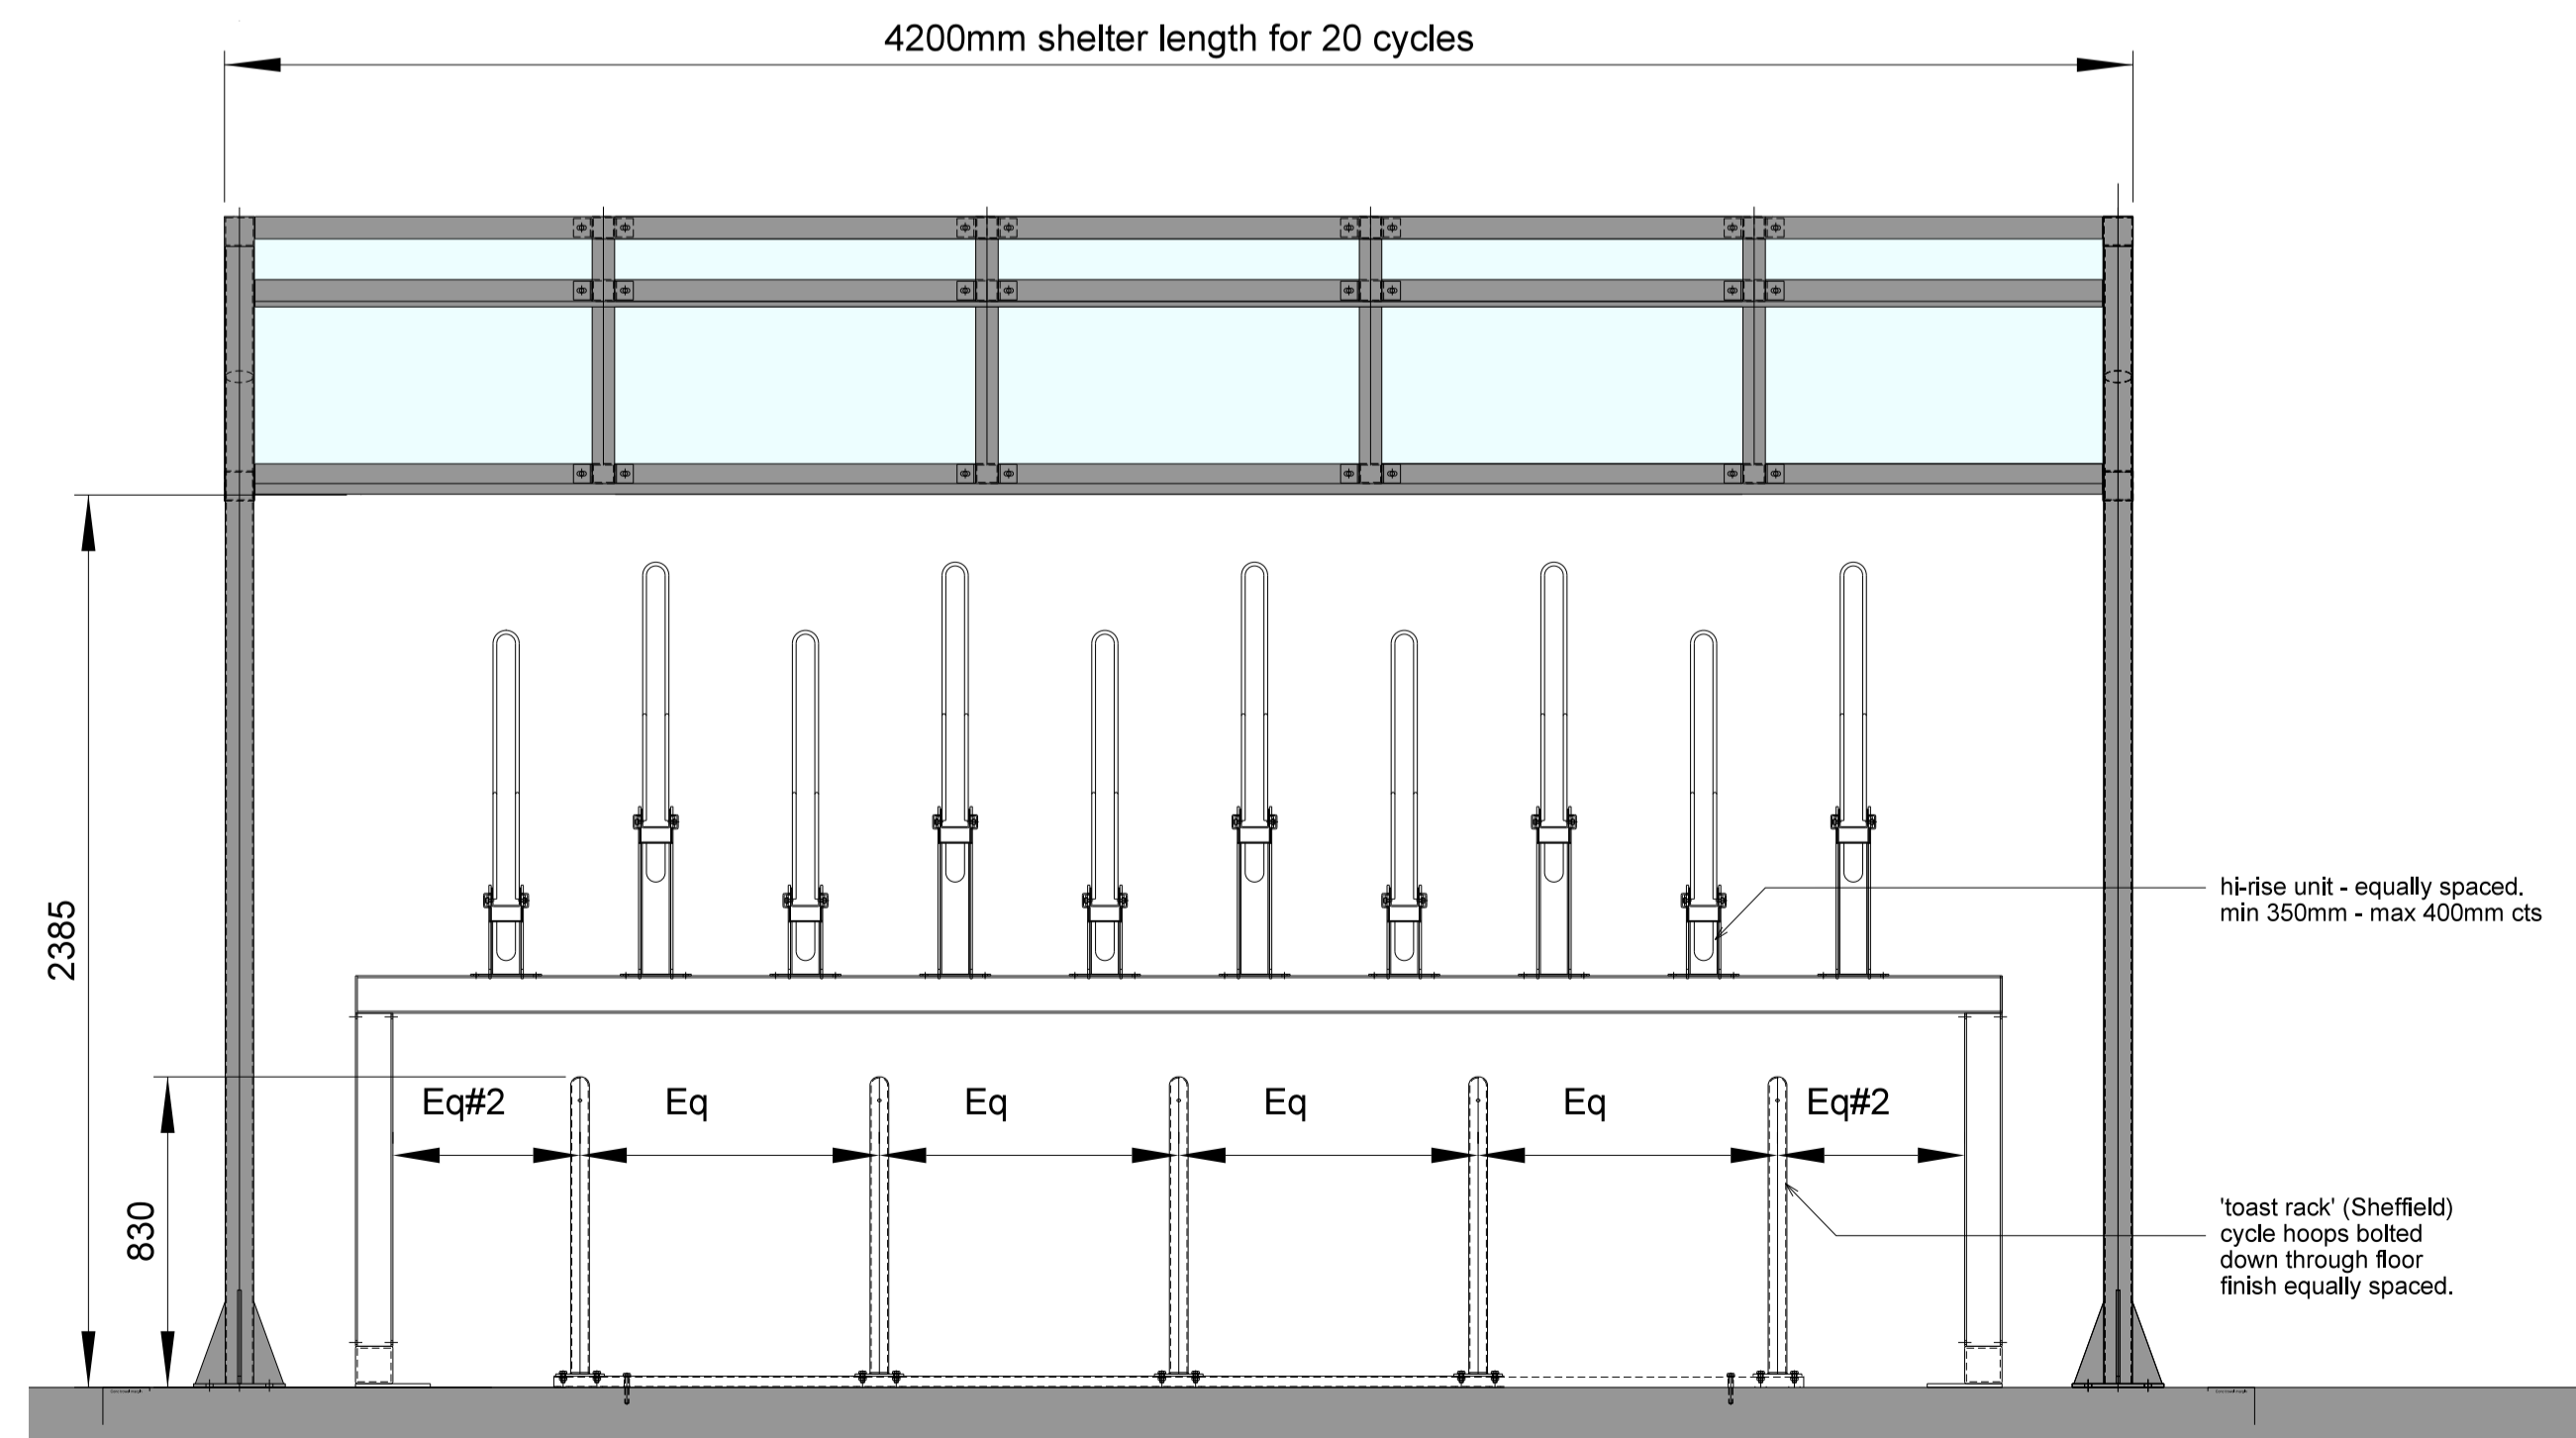

02 TYPICAL CYCLE STORAGE  
 015 front elevation - stacked storage

| Rev | Description   | Chk | Date |
|-----|---|-----|------|
|     | Peer House<br>8 -14 Verulam Street<br>London WC1X 8LZ<br>tel +44(0)20 7400 2120<br>enquiries@cornisharchitects.com<br>www.cornisharchitects.com |     |      |

RIBA Chartered Practice

cornisharchitects

Project Title: **CATALYST BICESTER PHASE 2**

Drawing Title: **CYCLE SHELTER DETAILS**

Drawing Status: **TOWN PLANNING**



| Drawn By: | Scale:    | Date:      | Chk'd By: |
|-----------|-----------|------------|-----------|
| S M       | 1:20 @ A1 | 03/03/2022 | C S       |

ALBION LAND

Drawing No. **21023 - TP - 015** Rev. -