




1 Unit 5a  
004 North West Elevation

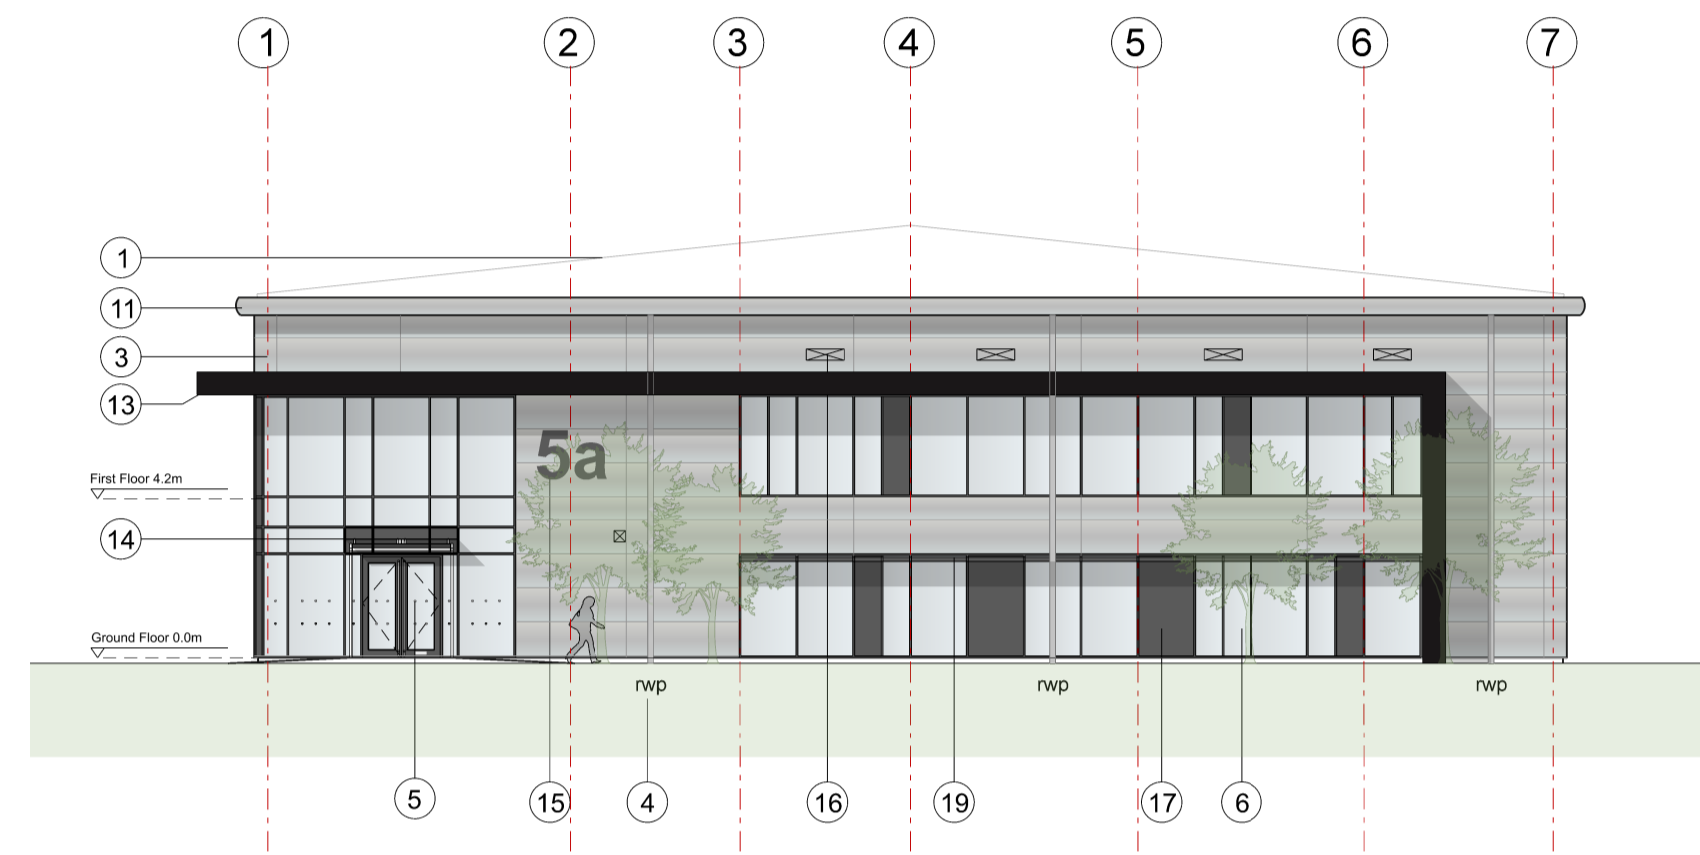

2 Unit 5a  
004 South West Elevation

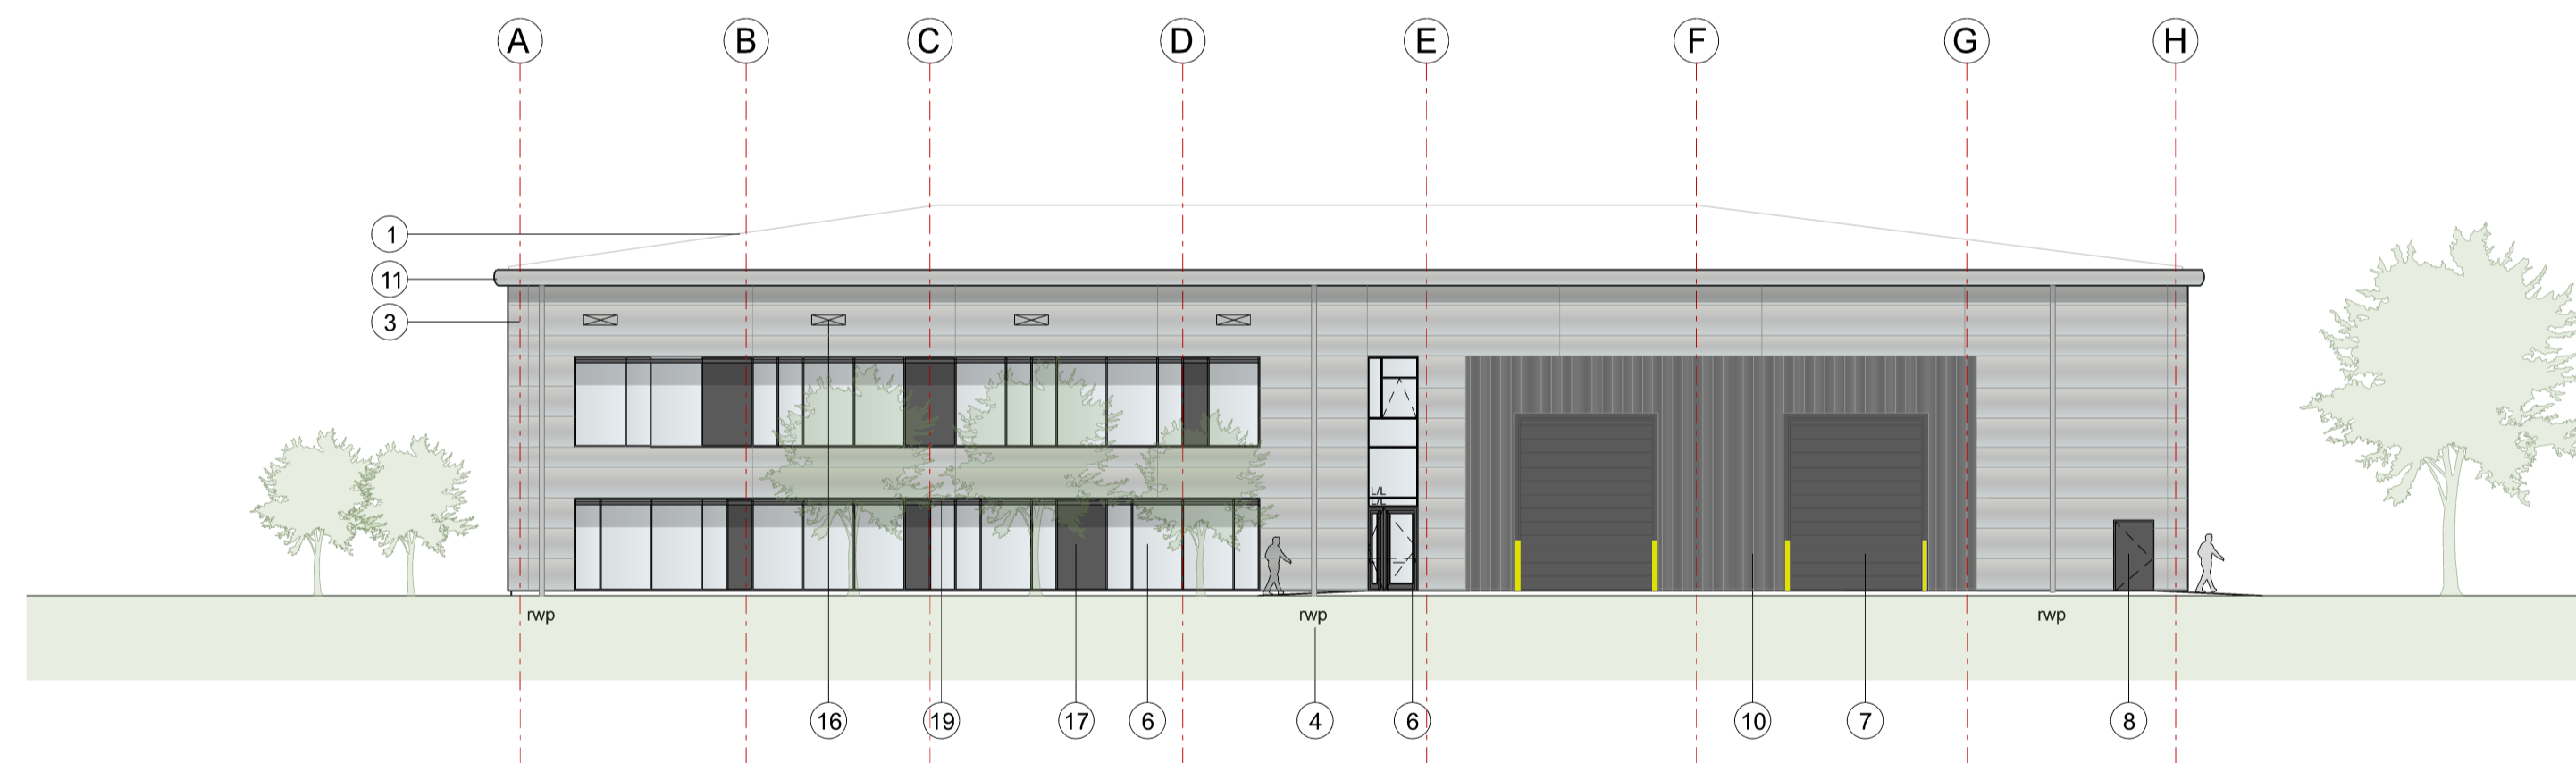

3 Unit 5a  
004 South East Elevation

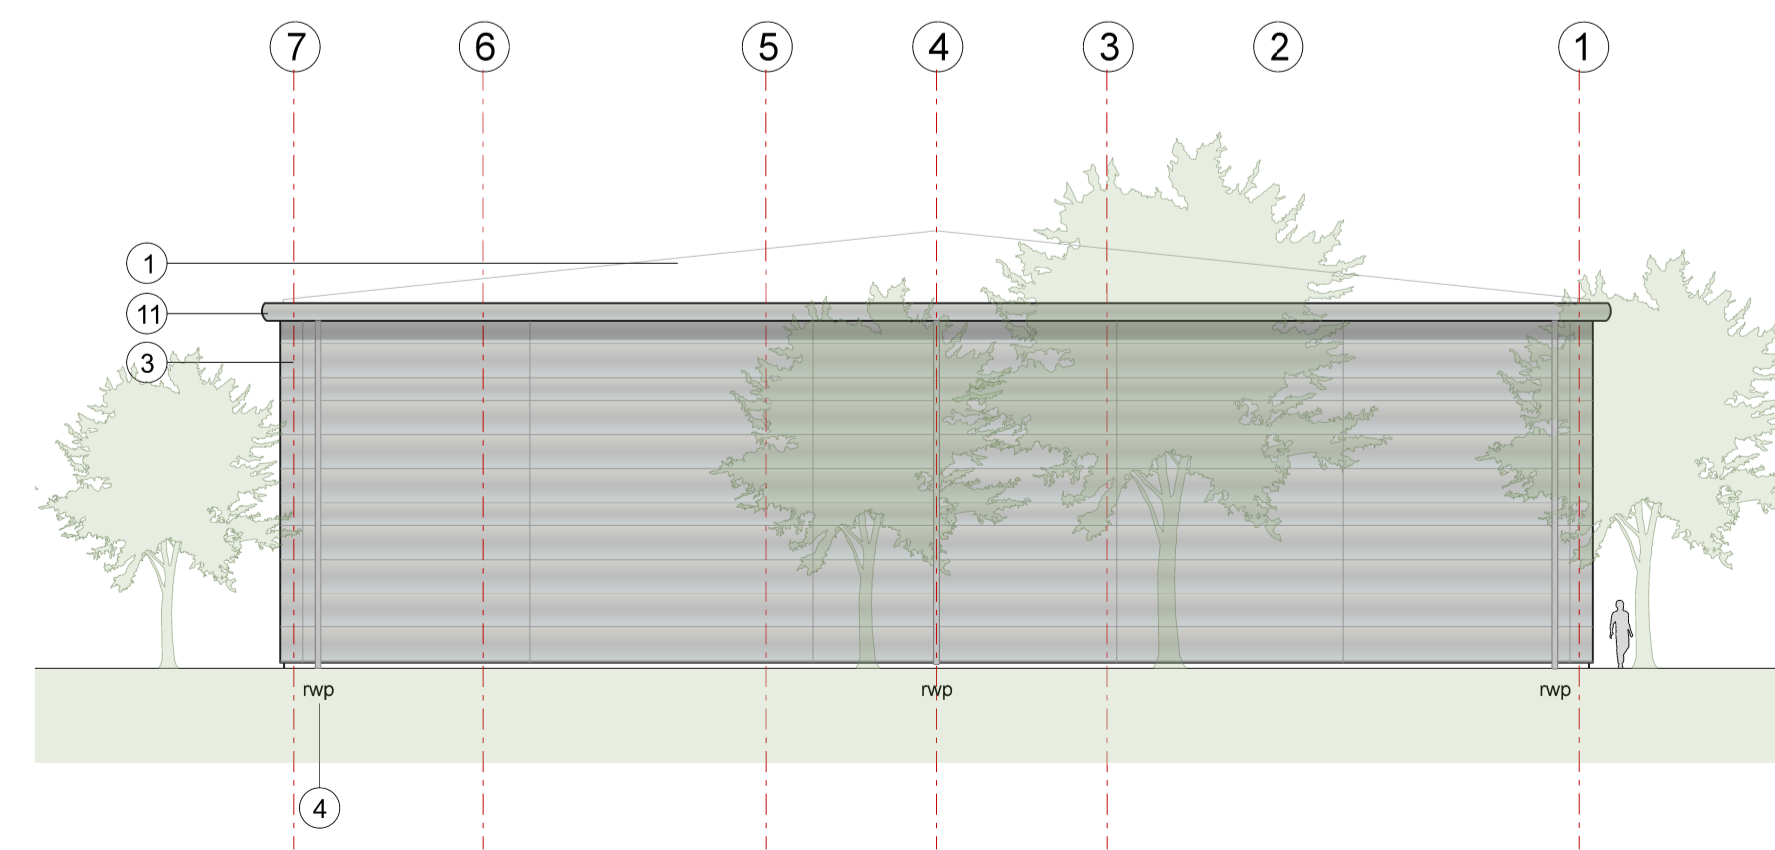

4 Unit 5a  
004 North East Elevation

KEY

- ① Built-up roof system  
colour: Goosewing Grey
- ② Flashing, colour: Zeus
- ③ Micro-lined Trimoterm facade profile system  
Colorcoat Prisma - Sirius
- ④ Rainwater pipe, colour: Sirius
- ⑤ PPC Aluminium double glazed curtain  
walling, colour: Anthracite
- ⑥ PPC Aluminium double glazed windows  
Colour: Anthracite
- ⑦ Loading doors, colour: Anthracite
- ⑧ Steel fire escape door, colour: Anthracite
- ⑨ Translucent cladding panel, CA Profiles  
Therma-light CF40
- ⑩ Vertical Trapezoidal built-up cladding system -  
Corus Colorcoat Prisma - Zeus
- ⑪ Gutter, colour: Sirius
- ⑬ Feature canopy, colour: Black
- ⑭ Etched glass canopy supported off a  
steelwork frame, colour: Anthracite
- ⑮ Unit number
- ⑯ Louvres - colour to match cladding  
(to M&E consultant specification)
- ⑰ Decorative coloured glass feature insulated  
cassettes
- ⑱ PPC Rainscreen, colour: Sirius
- ⑲ Brise Soleil, colour to match window  
frame
- L/L Look-a-like panels - obscured glass

Rev	Description	Chk	Date

Peer House  
8 -14 Verulam Street  
London WC1X 8LZ

tel +44(0)20 7400 2120

enquiries@cornisharchitects.com  
www.cornisharchitects.com

RIBA  
Chartered Practice

cornisharchitects

Project Title: CATALYST  
PHASE 2

Drawing Title: UNIT 5A  
ELEVATIONS

Drawing Status: TOWN PLANNING

Scale: 0 2 metres 16

Drawn By:	Scale:	Date:	Chk'd By:
R P	1:200 @ A1	07/03/2022	S M

ALBION LAND

Drawing No: 21023 - TP - 004 Rev: -