



03 ENTRANCE CANOPY
016 plan

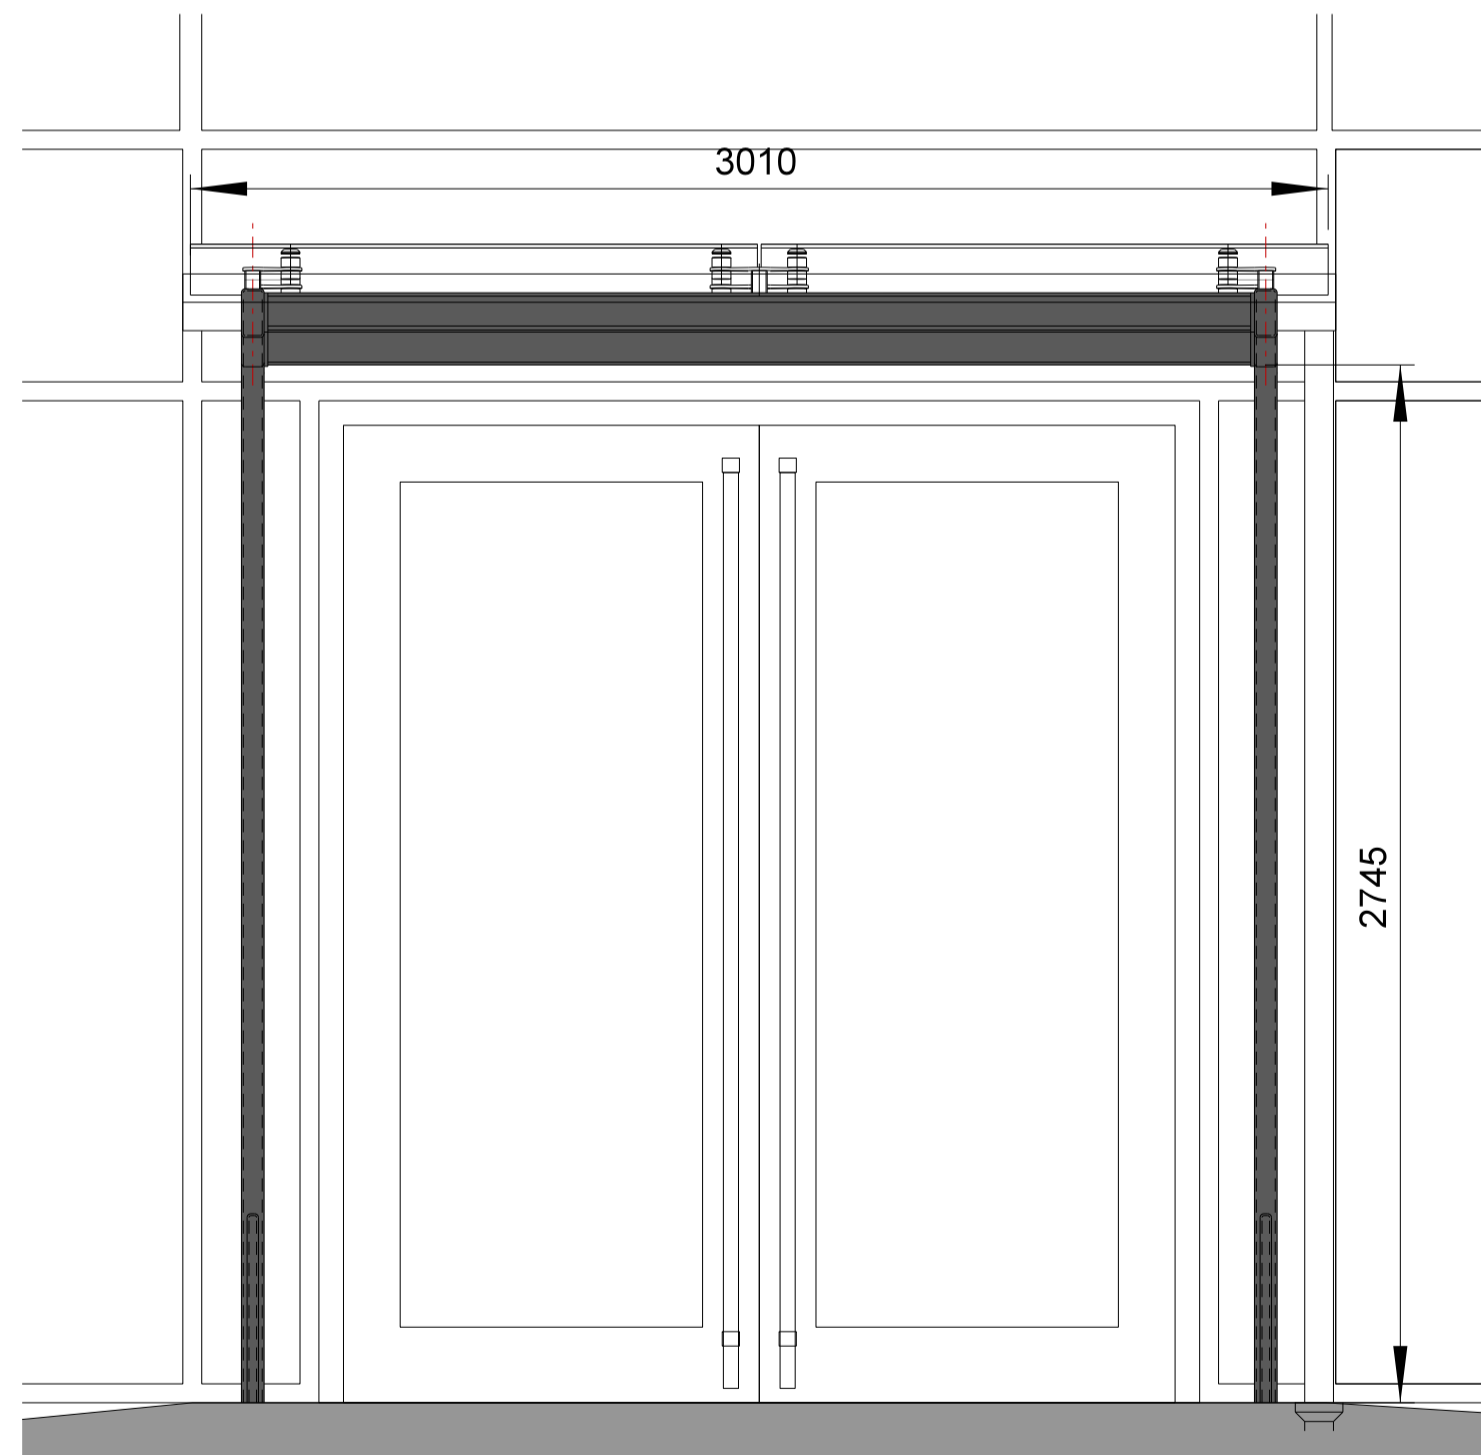

01 ENTRANCE CANOPY
016 front elevation

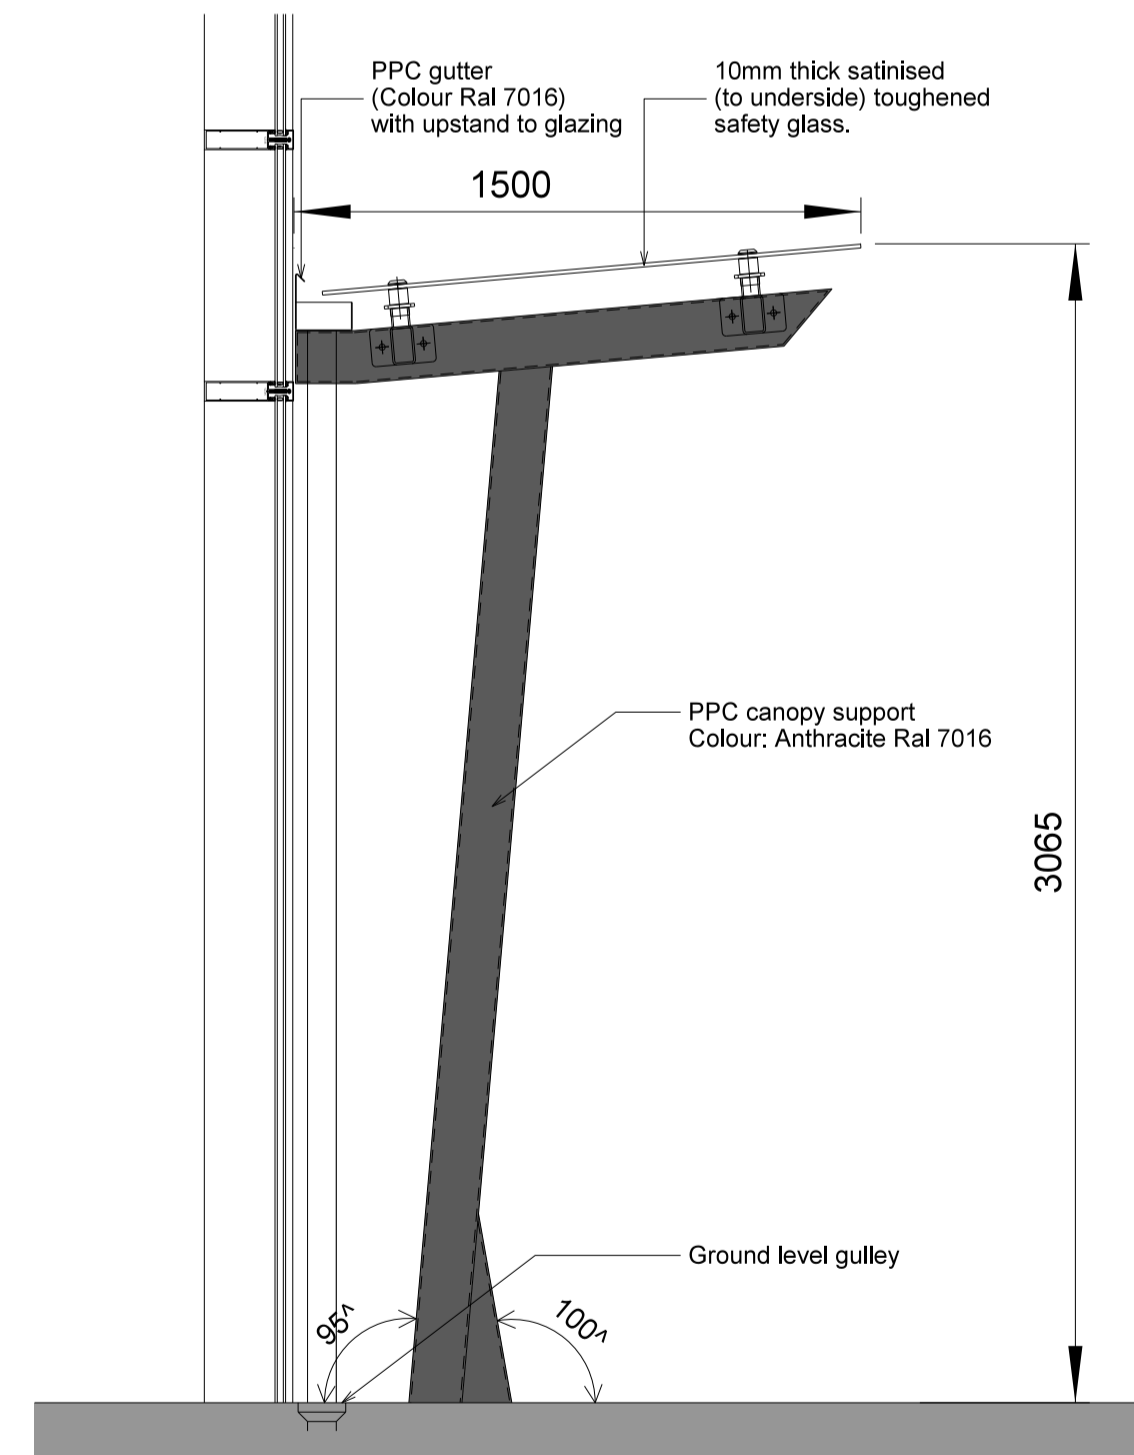

02 ENTRANCE CANOPY
016 section / side elevation

Rev	Description	Chk	Date
-----	-------------	-----	------

Peer House
8 -14 Verulam Street
London WC1X 8LZ

tel +44(0)20 7400 2120

enquiries@cornisharchitects.com
www.cornisharchitects.com

RIBA
Chartered Practice

cornisharchitects

Project Title.

CATALYST
BICESTER
PHASE 2

Drawing Title.

ENTRANCE CANOPY
DETAILS

Drawing Status.

TOWN PLANNING

Scale. 0 200 millimetres 1600

Drawn By.	Scale.	Date.	Chk'd By.
S M	1:20 @ A1	03/03/2022	C S

ALBION LAND

Drawing No.

21023 - TP - 016

Rev.

-