




Subject to Statutory Approvals.

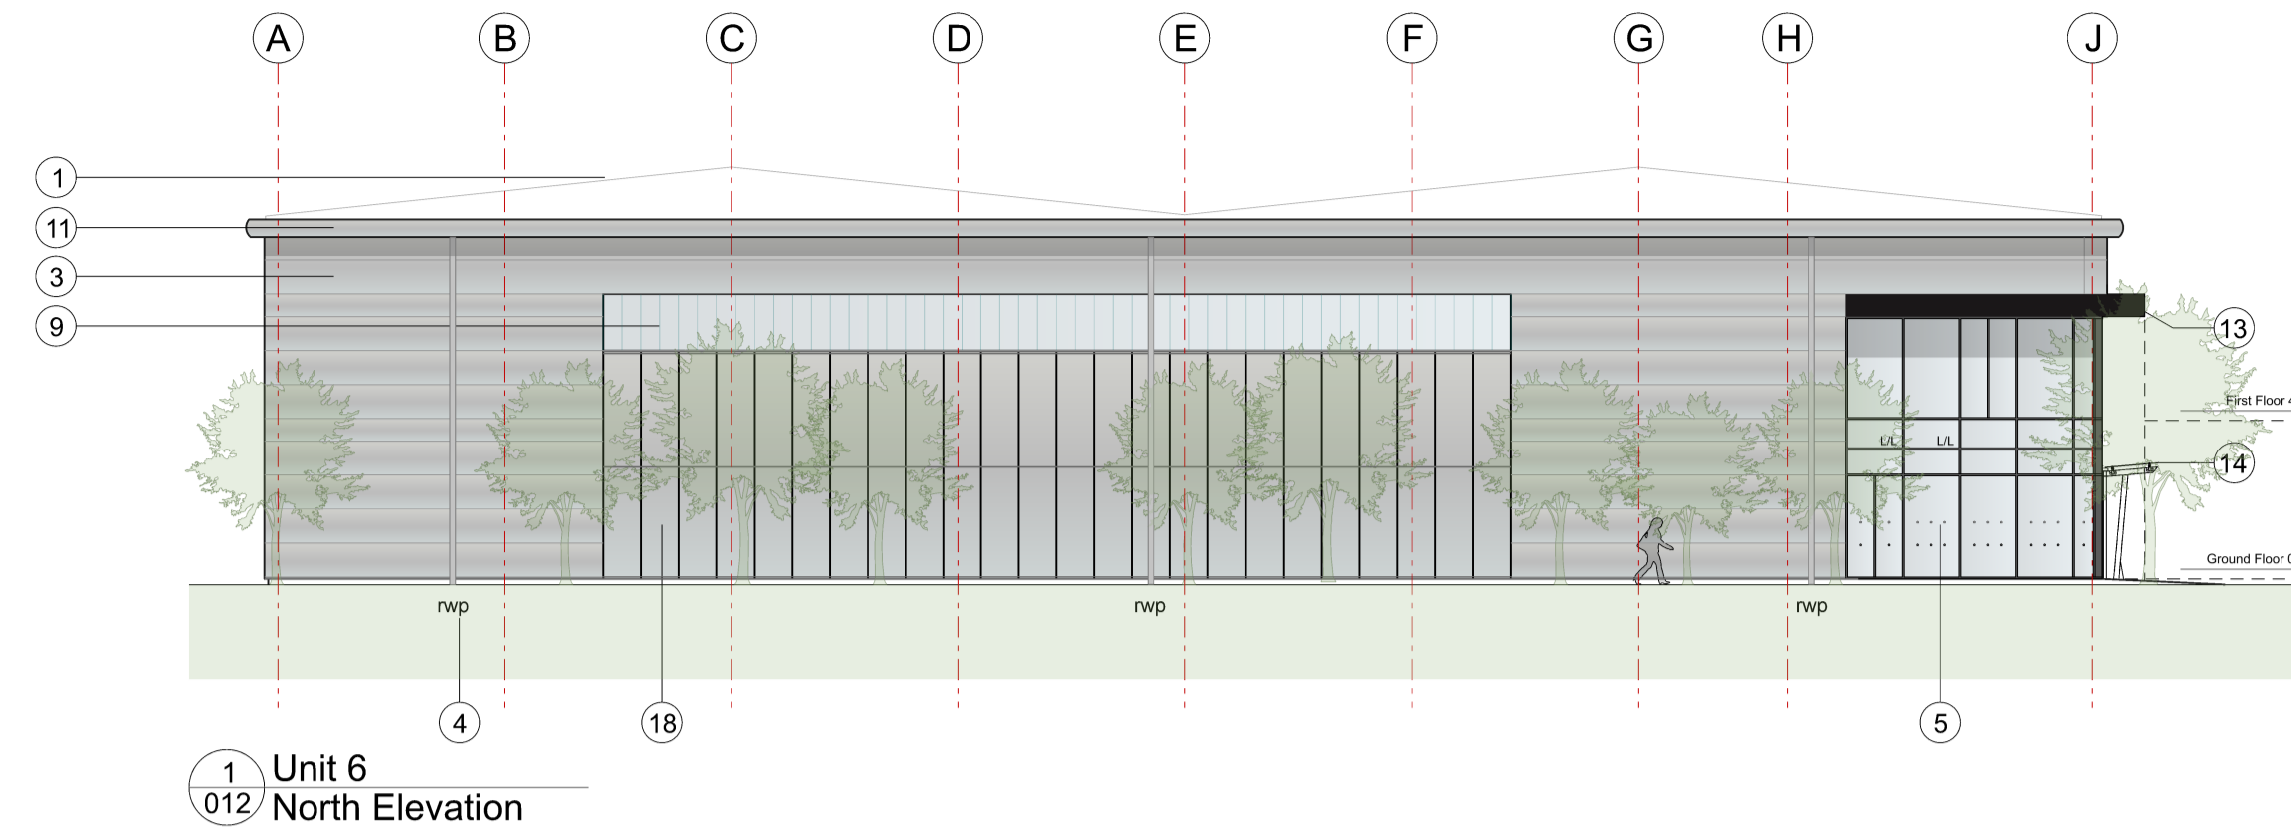


1 Unit 6
012 North Elevation

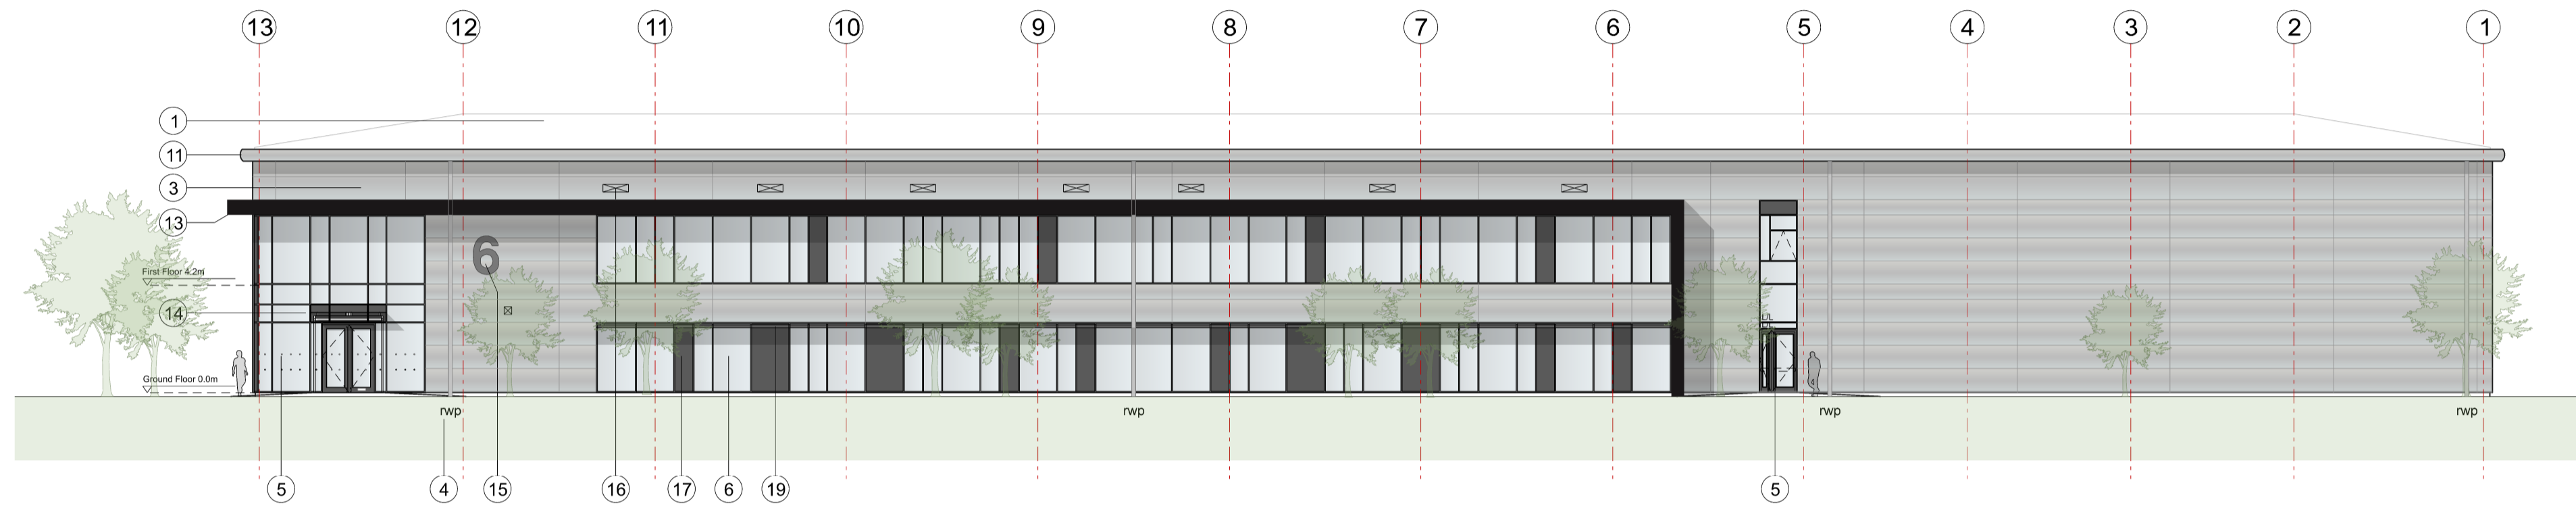

2 Unit 6
012 West Elevation

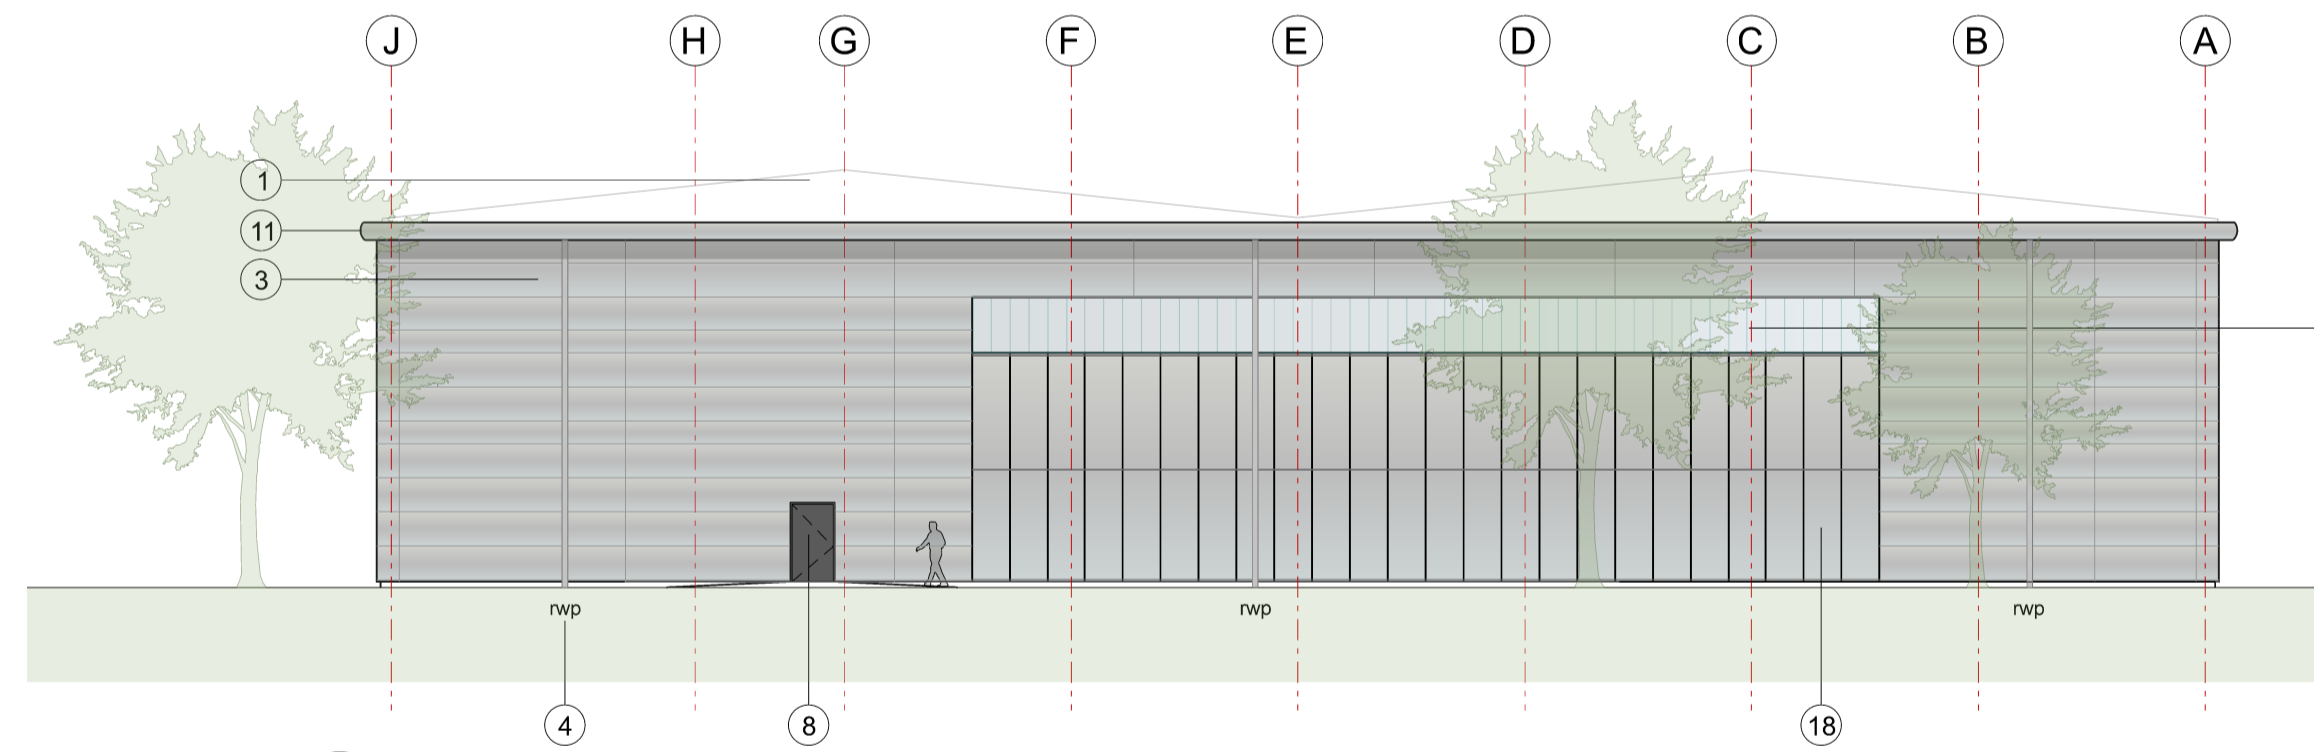

3 Unit 6
012 South Elevation

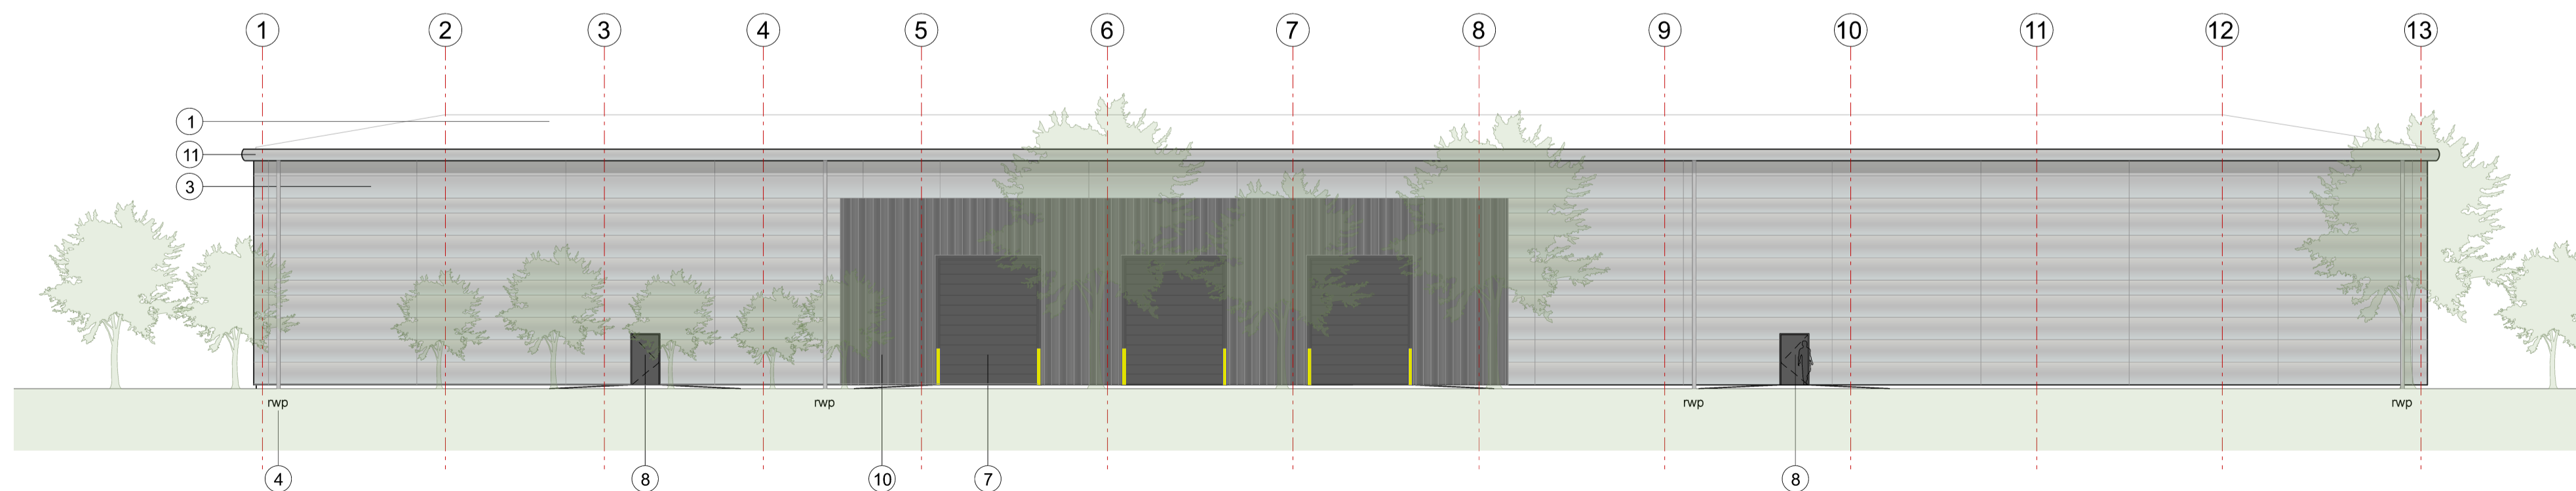

4 Unit 6
012 East Elevation

KEY

- ① Built-up roof system
Colour: Goosewing Grey
- ② Flashings, Colour: Zeus
- ③ Micro-lined Trimterm facade profile system
Colorcoat Prisma - Sirius
- ④ Rainwater pipe, colour: Sirius
- ⑤ PPC Aluminium double glazed curtain
walling, colour: Anthracite
- ⑥ PPC Aluminium double glazed windows
Colour: Anthracite
- ⑦ Loading doors, colour: Anthracite
- ⑧ Steel fire escape door, colour: Anthracite
- ⑨ Translucent cladding panel, CA Profiles
therma-light CF40
- ⑩ Vertical Trapezoidal built-up cladding system -
Corus Colorcoat Prisma - Zeus
- ⑪ Gutter, Colour: Sirius
- ⑬ Feature canopy, colour: Black
- ⑭ Etched glass canopy supported off a
steelwork frame, colour: Anthracite
- ⑮ Unit number
- ⑯ Louvres - colour to match cladding
(to M&E consultant specification)
- ⑰ Decorative coloured glass feature
insulated cassettes
- ⑱ PPC Rainscreen, Colour: Sirius
- ⑲ Brise Soleil, colour to match window
frame
- L/L Look-a-like panels - obscured glass

Rev	Description	Chk	Date
-----	-------------	-----	------

Peer House
8 -14 Verulam Street
London WC1X 8LZ

tel +44(0)20 7400 2120

enquiries@cornisharchitects.com
www.cornisharchitects.com

RIBA
Chartered Practice

cornisharchitects

Project Title:
**CATALYST
PHASE 2**

Drawing Title:
**UNIT 6
ELEVATIONS**

Drawing Status:
TOWN PLANNING

Scale:
0 2 metres 16

Drawn By: Scale: Date: Chk'd By:
R P 1:200 @ A1 07/03/2022 S M

ALBION LAND

Drawing No. 21023 - TP - 012 Rev. -