
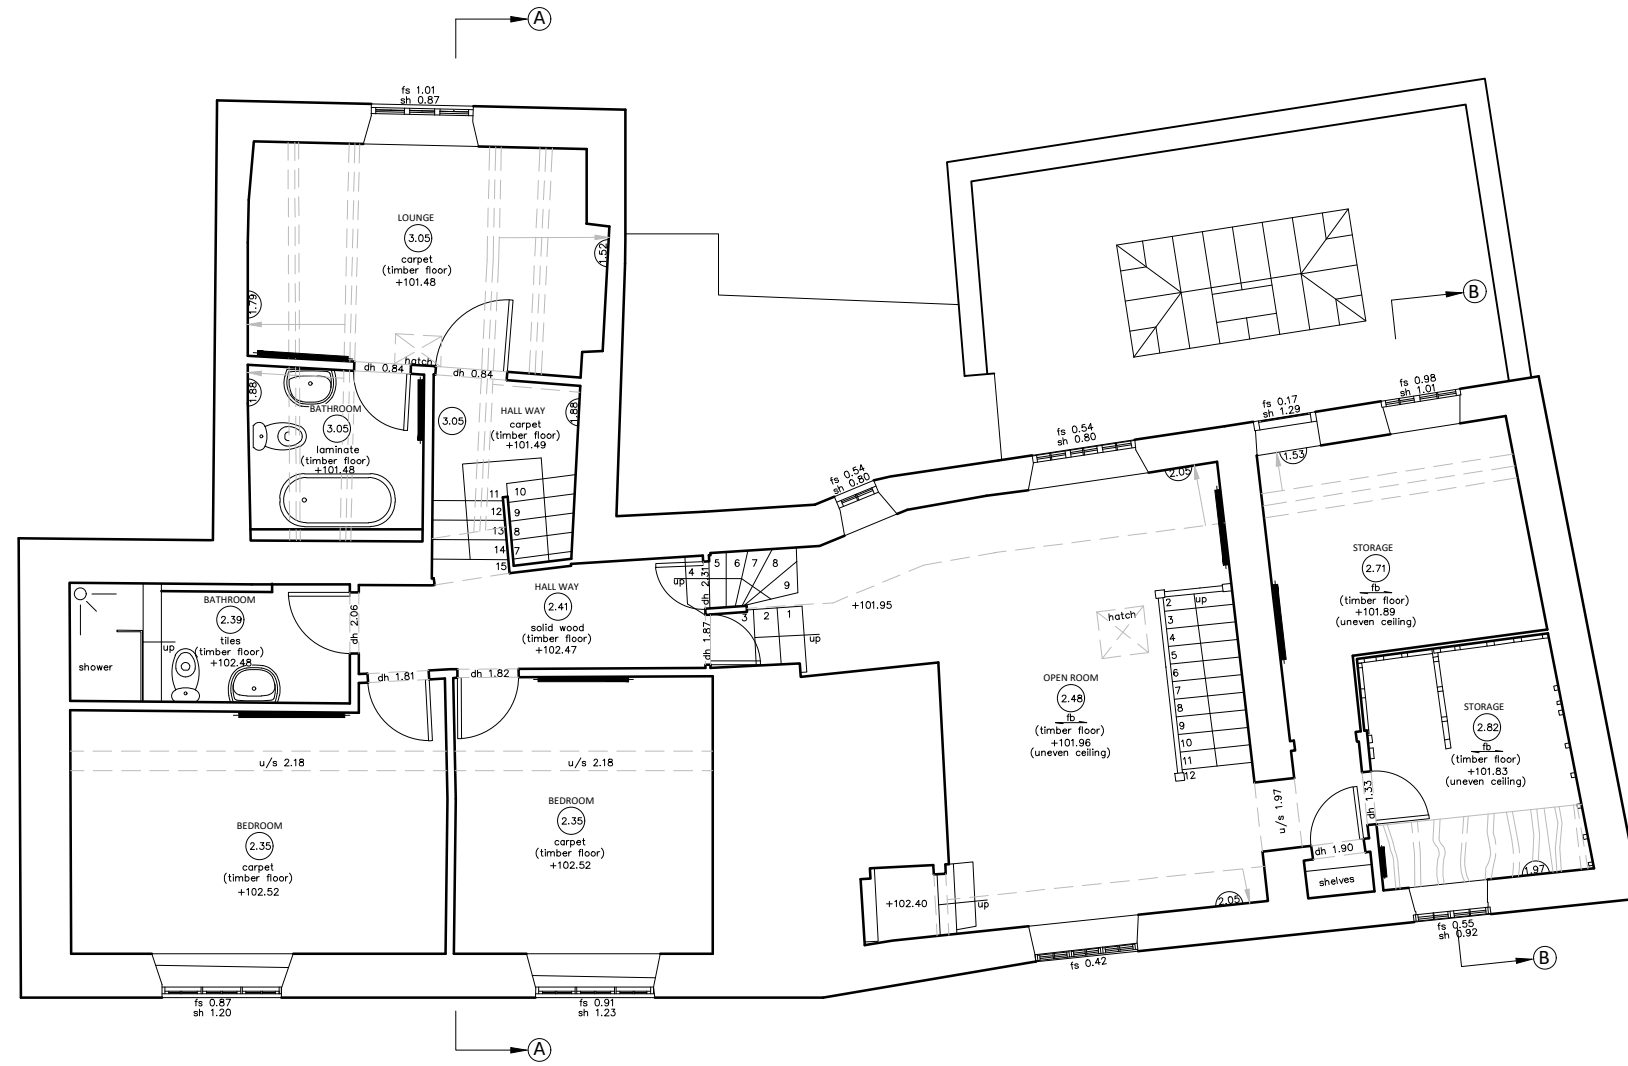
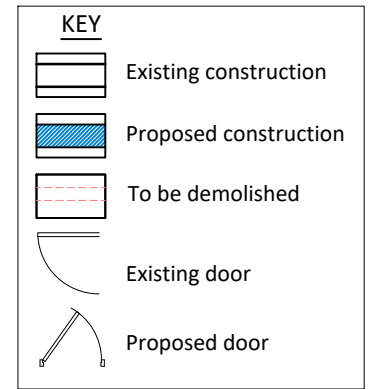


General Notes:

- This drawing is copyright (C). The reproduction of this drawing is expressly prohibited by Walker Graham Architects Limited.
- Dimensions and conditions shall be verified on site. Any discrepancies between this drawing and site conditions shall be brought to the attention of Walker Graham Architects Limited for resolution prior to placing orders or construction.
- This drawing should not be scaled.

Walker Graham Architects Limited 2021.

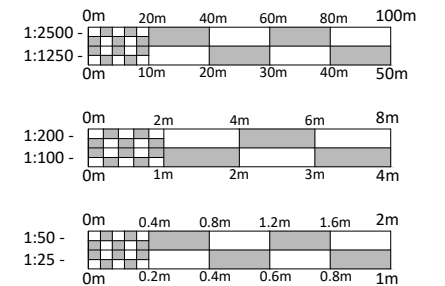

**01** FIRST FLOOR PLAN  
1:100

Rev	Date	Notes



**Project:**  
**PROPOSED DEVELOPMENT**  
**HOME FARM, WOODWAY ROAD, SIBFORD FERRIS**  
**For:**  
**Mr and Mrs Crossley**

**Drawing:**  
**PROPOSED FIRST FLOOR PLAN - HOUSE**

**Drawing scale:** 1:100 at A3 **Drawing date:** APRIL 2021  
**Drawing no.** **Revision**

**WG1069-012** -