




Rev	Date	By	Description
A	24/09/2021	AA	Comments received on drawings from Aug on 22/09/21
B	27/09/2021	AA	Drawings updated following SGP internal review
C	28/10/2021	JMS	Revised as per meeting with TSL on 27/10/2021
D	23/11/2021	AZ	Drawing revised as per email received from Client on 22/11/2021:
E	23/02/2022	JMS	Elevation treatment amended

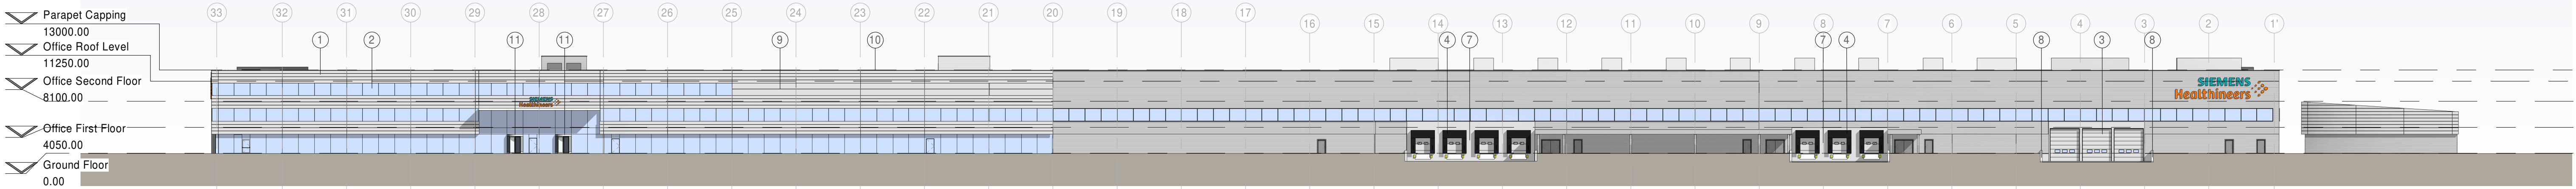


1 North East Elevation  
1 : 500

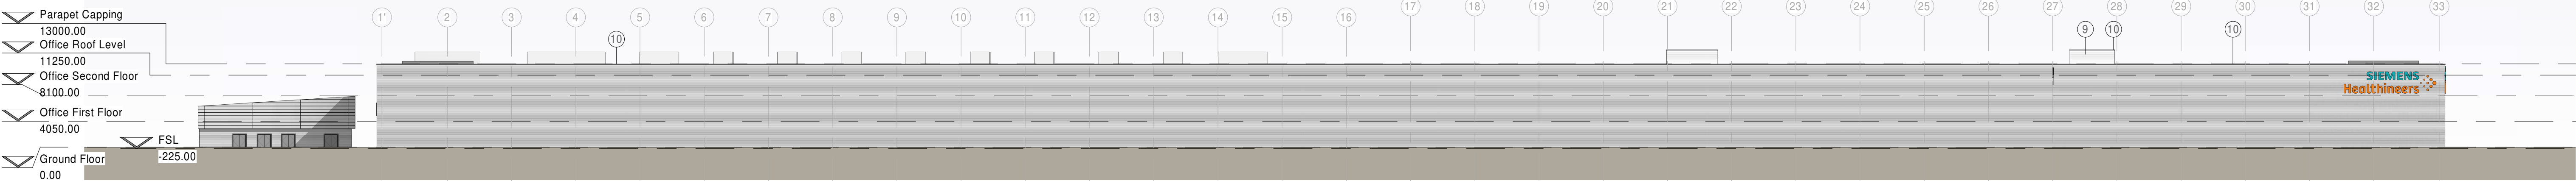


2 South West Elevation  
1 : 500

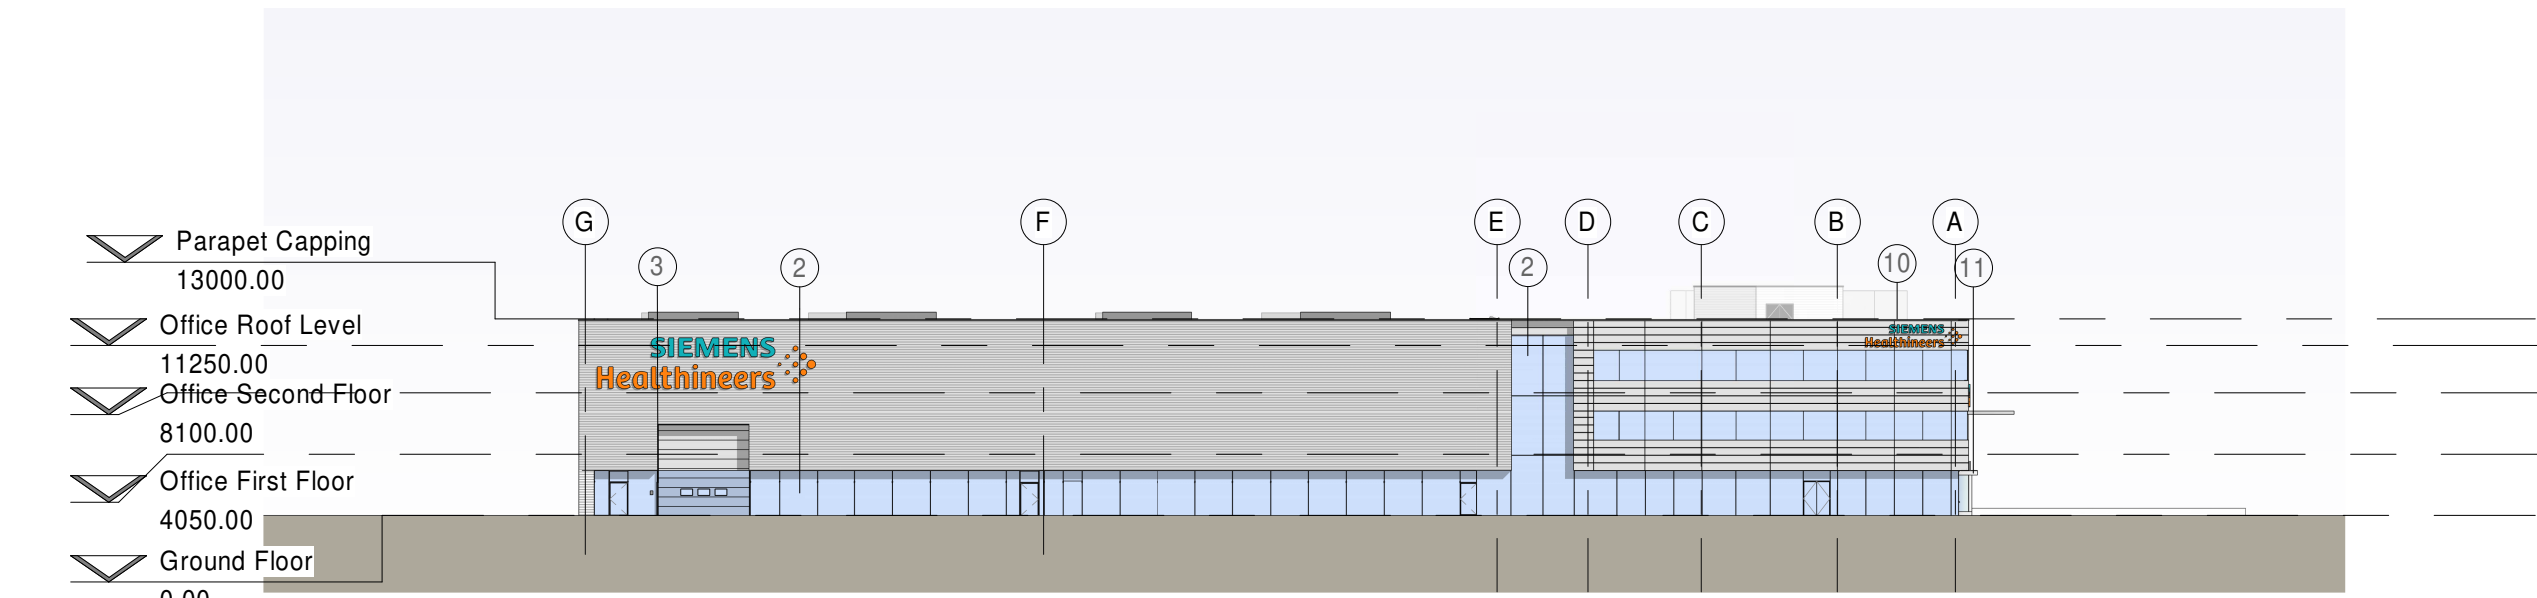

3 South East Elevation  
1 : 500

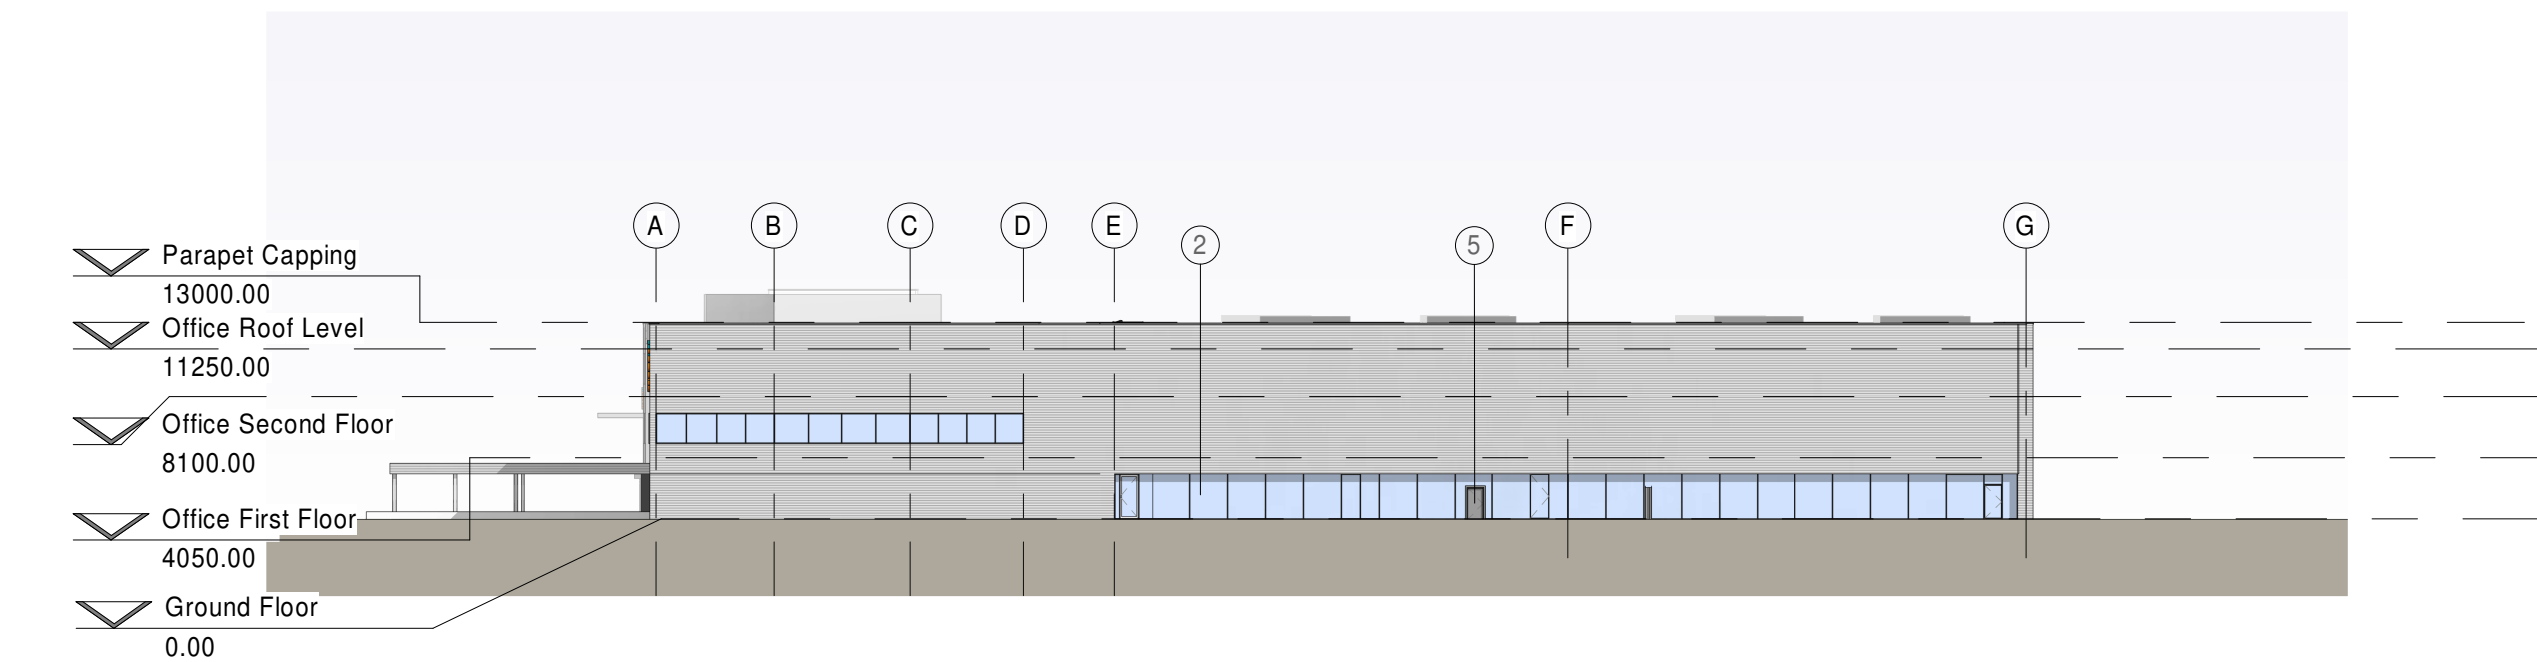

4 North West Elevation  
1 : 500

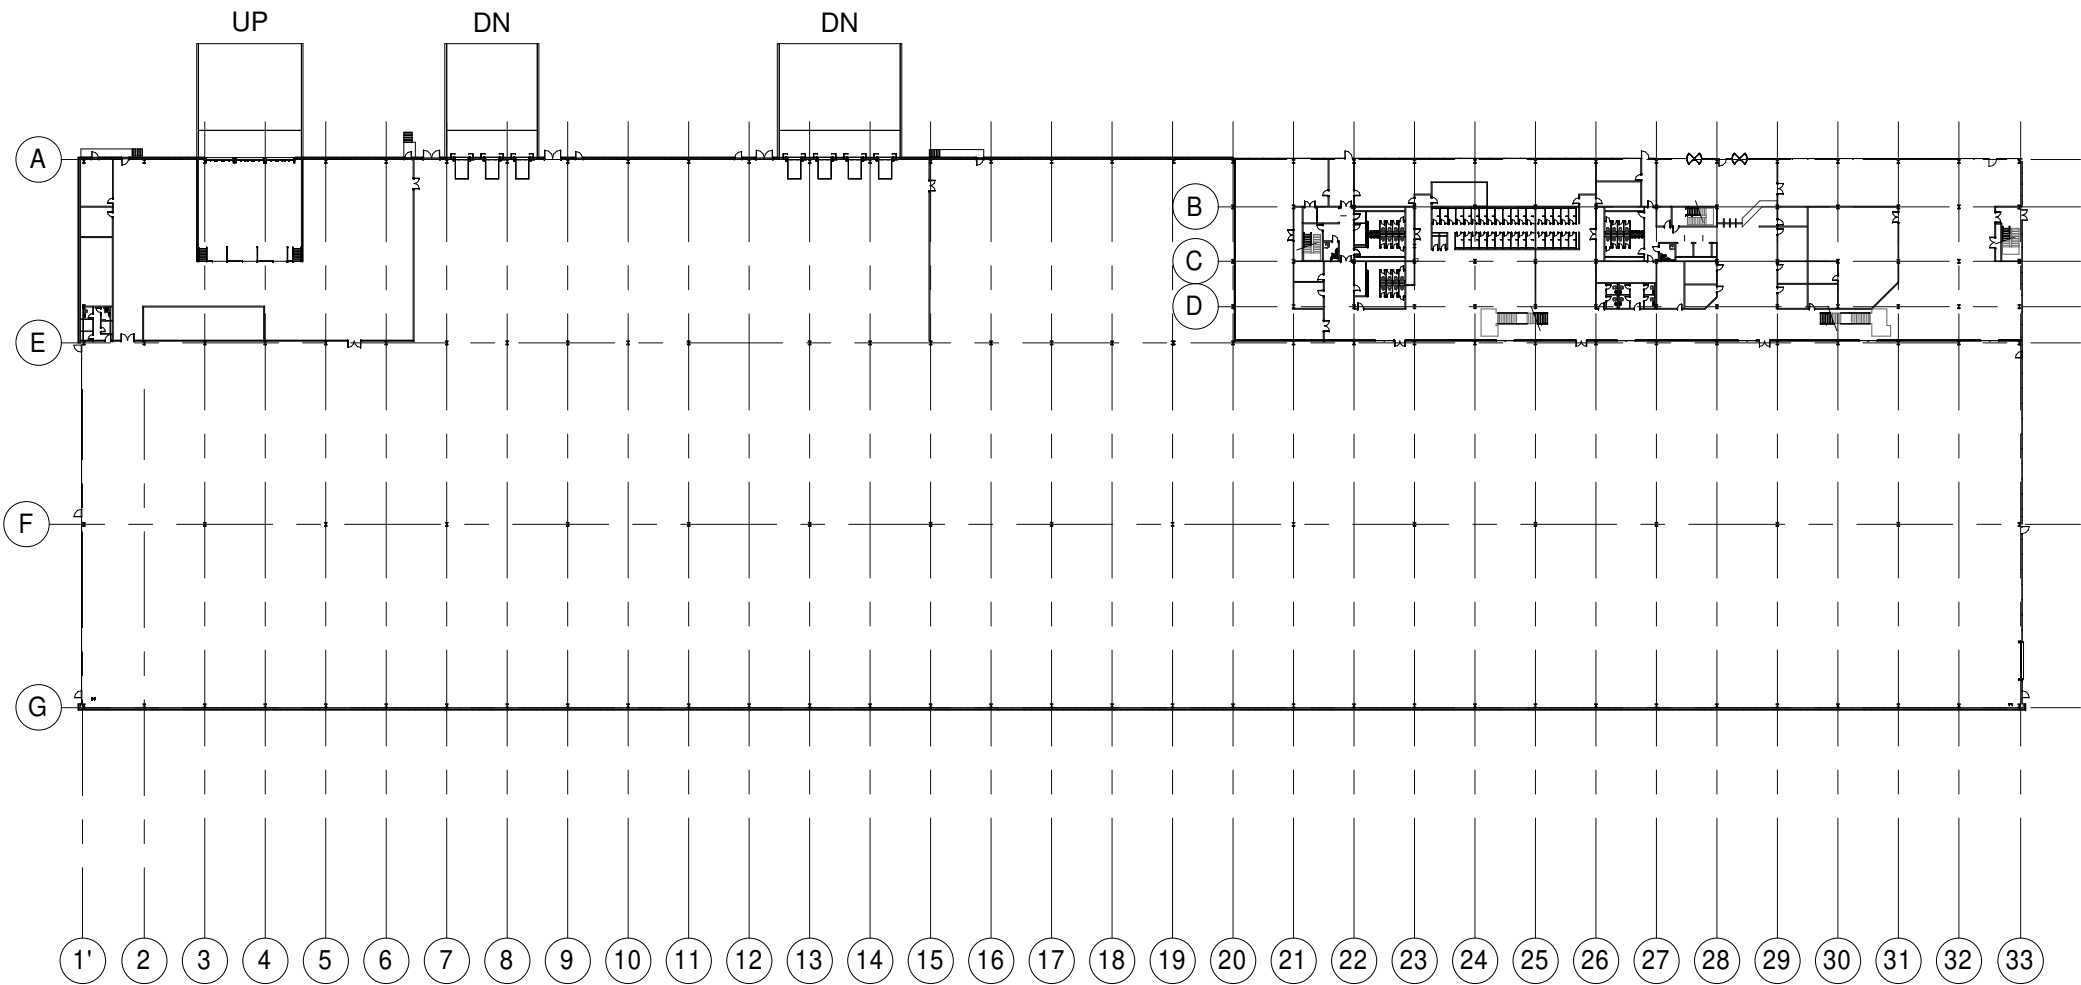

5 Key Plan - Phase 1 - Elevations  
1 : 1250

#### MATERIALS

1. Trimo Qbiss One Cladding (or similar) with non-combustible insulation laid in 500mm band at 5m lengths  
Colour: Grey (RAL 9007)
2. Double glazed aluminium ppc  
Frame colour: Grey (RAL 9007)
3. Level Access Door  
Colour: Grey (RAL 9007)
4. Dock doors  
Colour: Grey (RAL 9007)
5. Fire escape doors double glazed aluminium ppc  
Frame colour: Grey (RAL 9007)

6. Roof insulated metal deck roof system (Kalzip or similar)

7. Concrete Prowall

8. Keyclamp Railing 1100mm high off FFL  
Colour: Aluminium

9. Feature band Trimo Qbiss One Cladding (or similar) with non-combustible insulation laid in 1m band at 5m lengths  
Colour: Grey (RAL 9007)

10. Parapet capping  
Colour: Grey (RAL 9007)

11. Revolving doors  
colour: Grey (RAL 9007)

12. CA trapezoidal profile built up cladding laid horizontally  
Colour: Grey (RAL 9007)

SIEMENS  
Healthineers

TRITAX SYMMETRY  
A TRITAX BIG BOX COMPANY

SGP

Architects + Masterplanners

Waterfront House  
2a Smith Way  
Grove Park  
Enderby  
Leicester LE19 1SX

t: +44 (0)116 247 0557

[www.stephengeorge.co.uk](http://www.stephengeorge.co.uk)

Oxford North  
M40 J9

Drawing Name:  
ENHANCED - Phase 1 - Elevations

Drawing Stage: Planning

Status: S0

SGP File Ref: 131300

13-222 10/09/2021 AA MMS As @ A1 E  
SGP Project No: Date: Drawn: Team: indical scale: Rev:  
Drawing Number:

13-222-SGP-ZZ-ZZ-DR-A- 131300  
Project Code Originator Volume Level Type Role Number