




1 Proposed Front Elevation
1 : 100

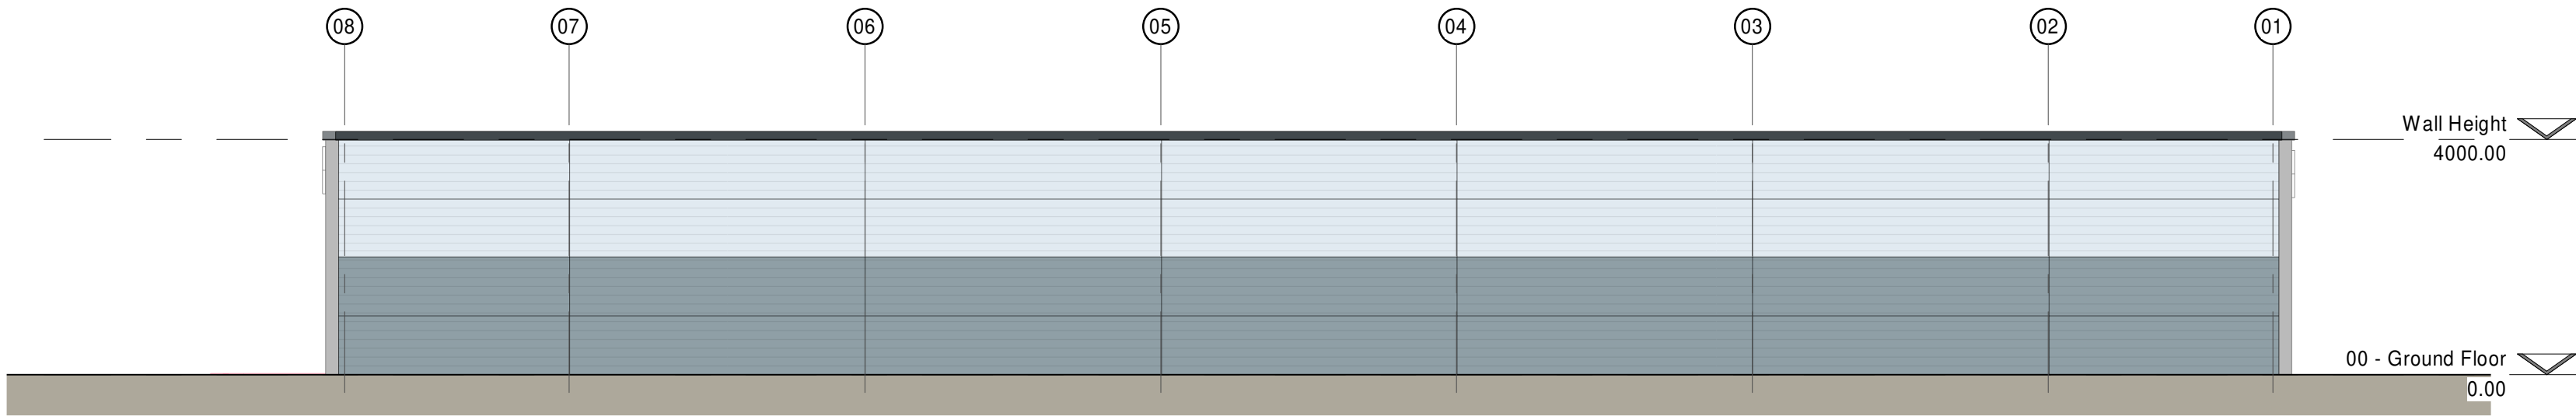


2 Proposed Rear Elevation
1 : 100

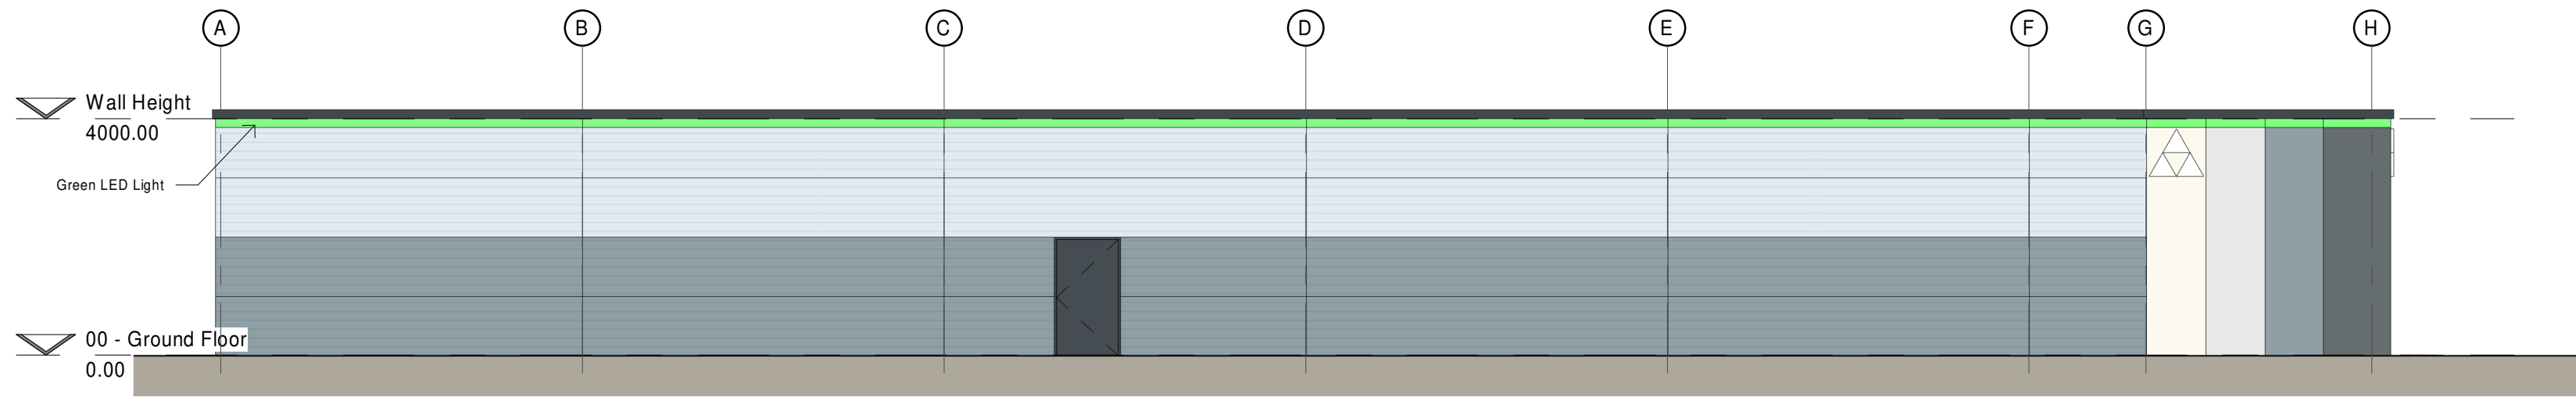


3 Proposed Side Elevation 1
1 : 100

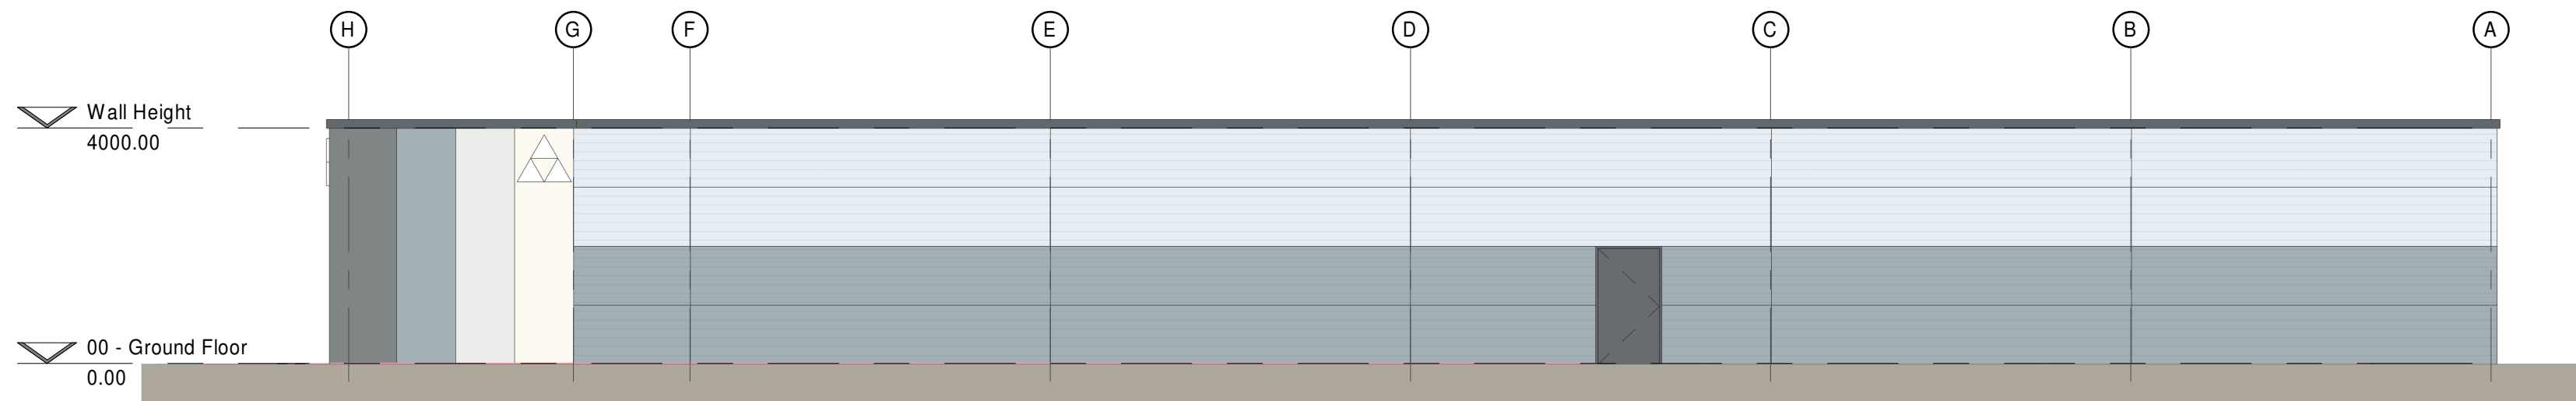

4 Proposed Side Elevation 2
1 : 100

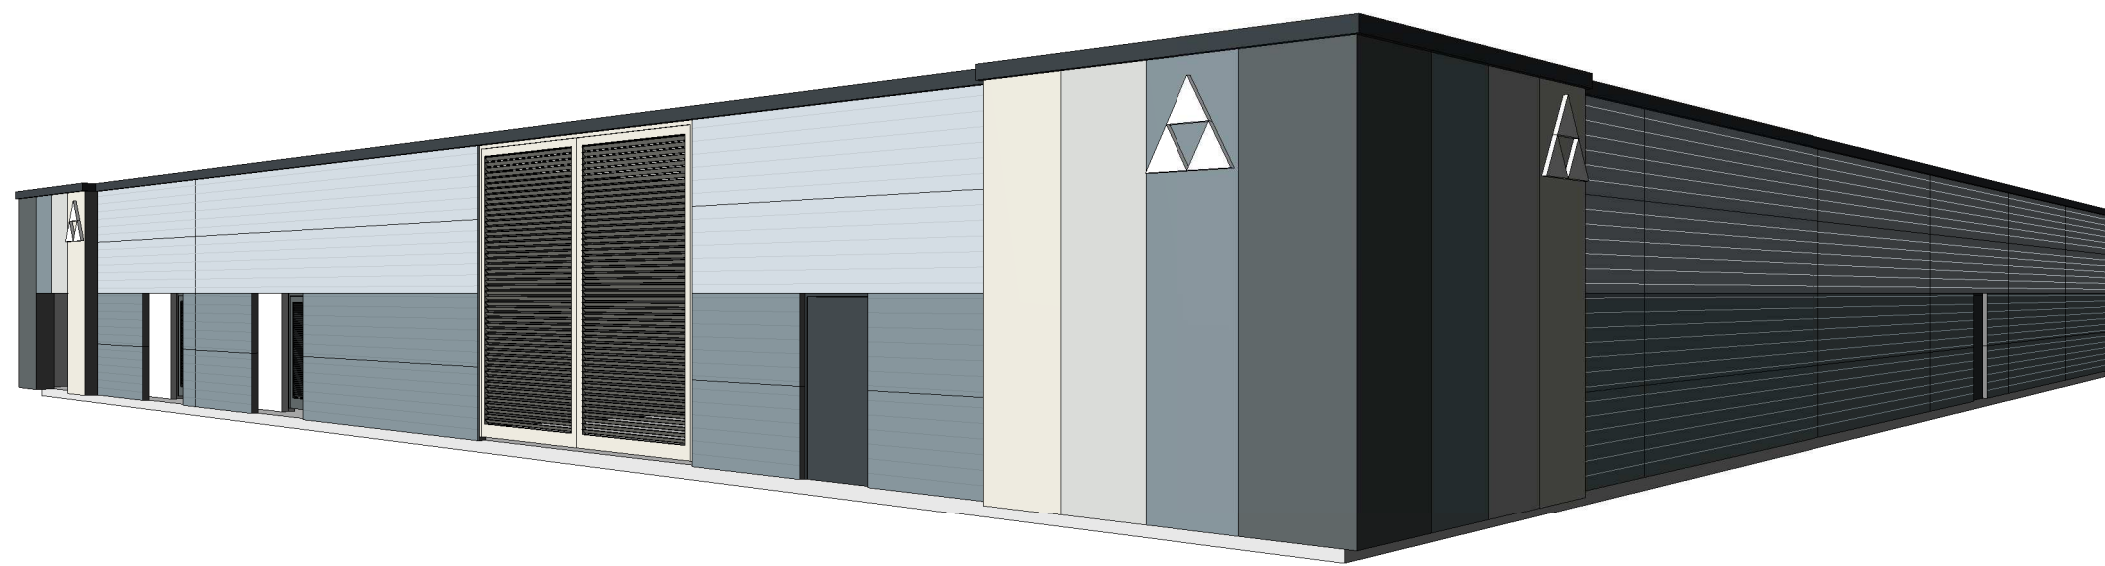

6 3D View

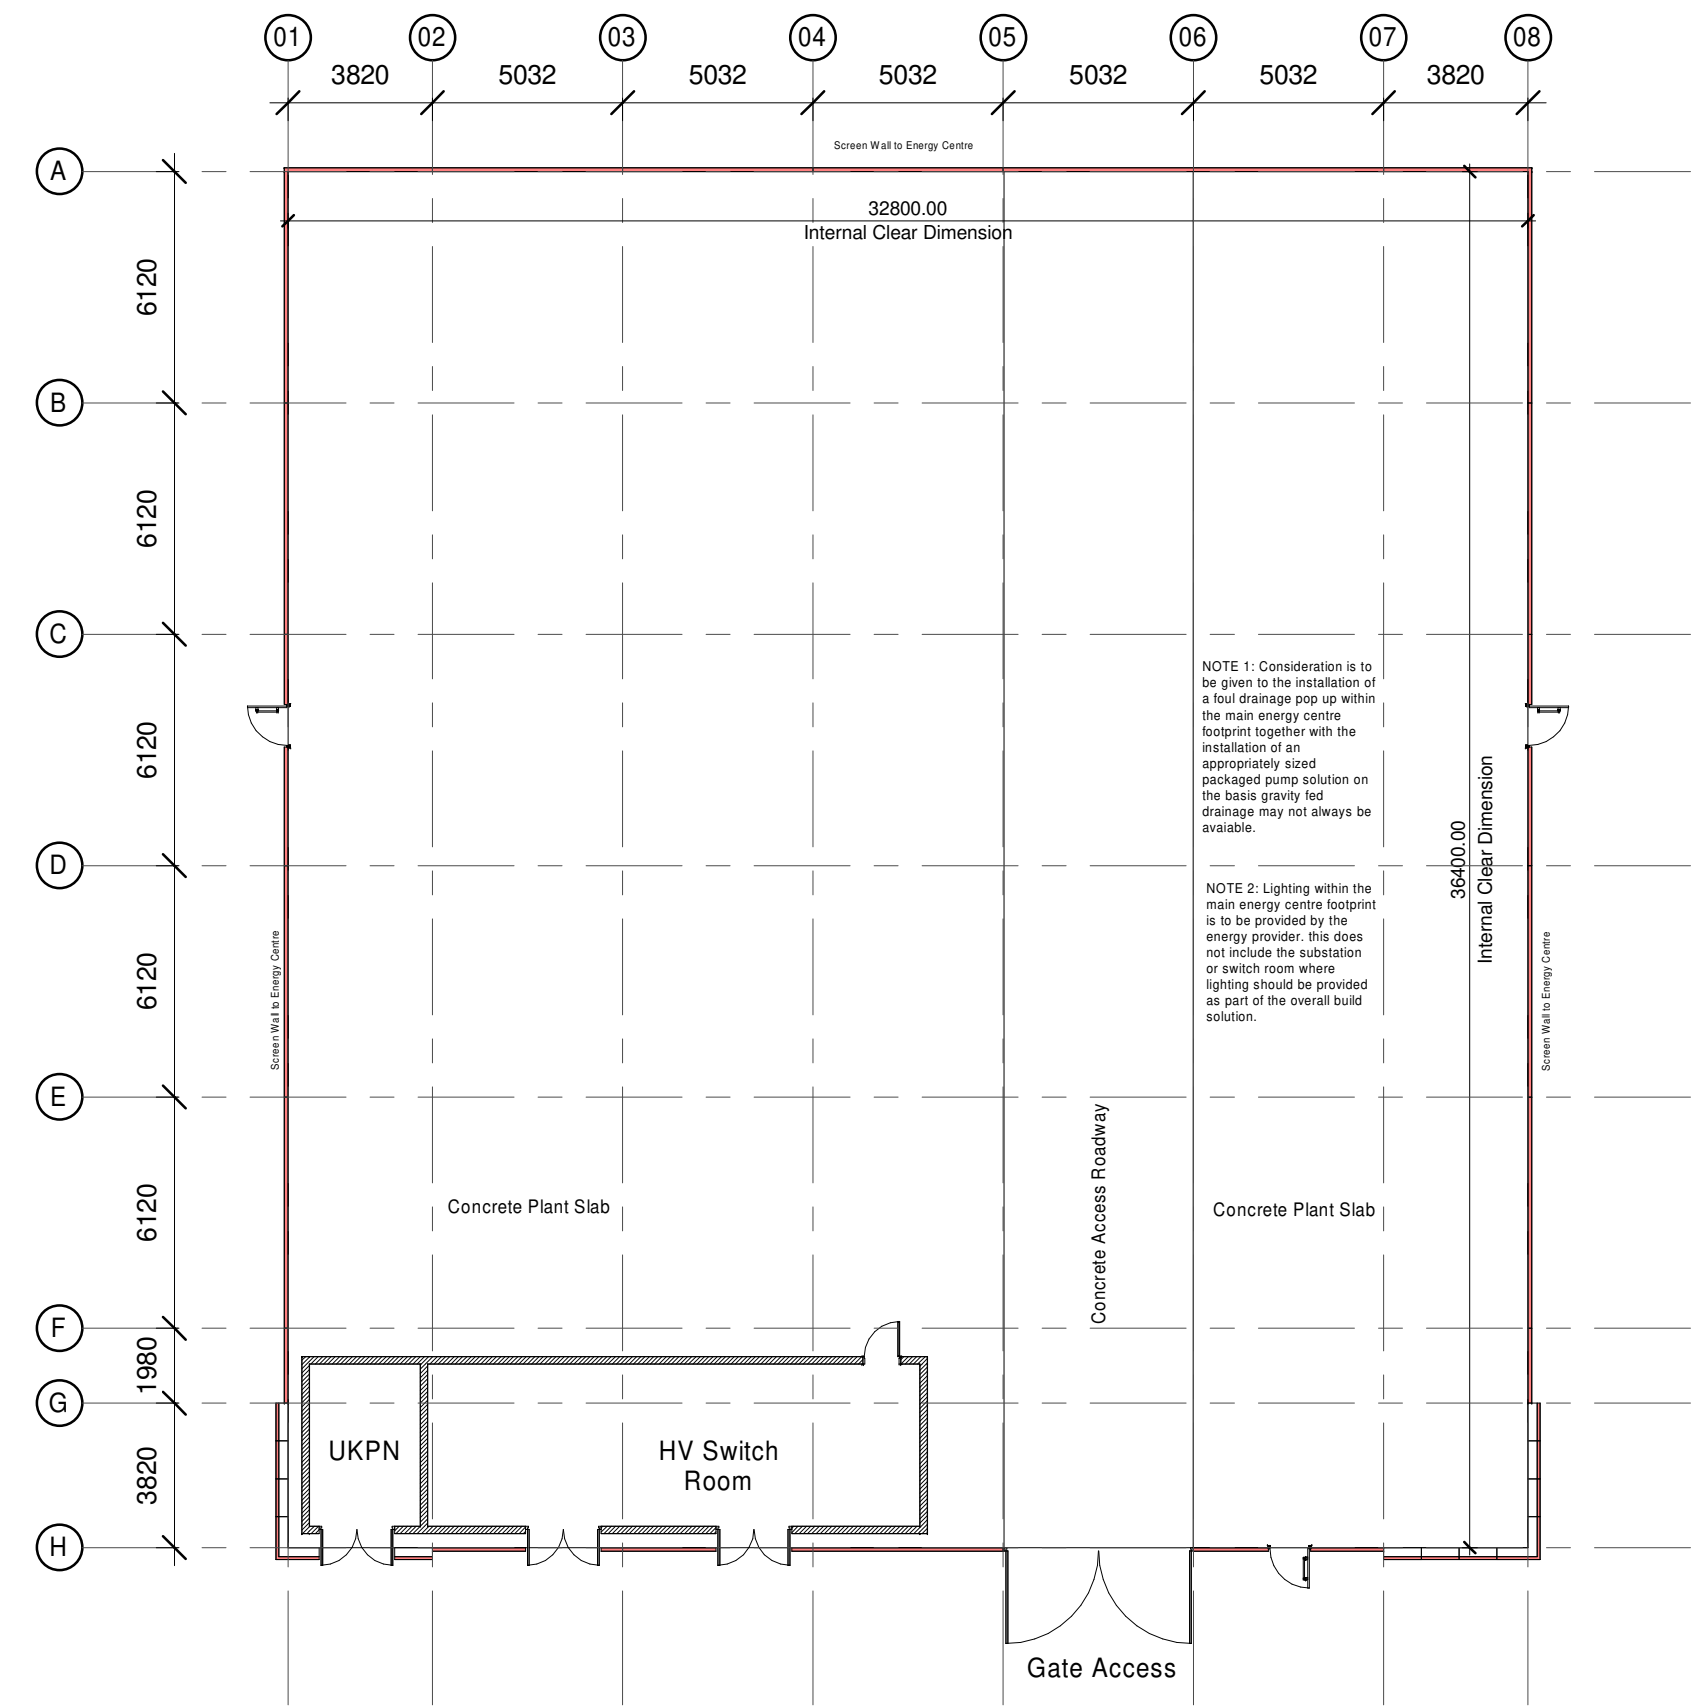

5 Proposed Plan
1 : 200

MATERIAL SCHEDULE

- Parapet coping.
Finish and colour: HPS 200 Ultra; Anthracite RAL 7016.
- Upper level horizontally laid trapezoidal cladding:
External finish and colour: HPS 200 Ultra; Albatross RAL 240 80 05.
- Lower level Horizontally laid trapezoidal cladding:
External finish and colour: HPS 200 Ultra; Alaska Grey RAL 7000.
- Graded vertically fitted composite panels:
External finish and colour:
Colorcoat Prisma; Hamlet RAL 9002.
Colorcoat Prisma; Oyster RAL 7035.
Colorcoat Prisma; Alaska Grey RAL 7000.
Colorcoat Prisma; Slate Grey RAL 7012
- Access Door.
External colour: Anthracite RAL 7016.

Rev	Date	By	Description
A	08/10/21	ELF	Dimensions updated.

TRITAX SYMMETRY
A TRITAX BIG BOX COMPANY

SGP

Architects + Masterplanners

Waterfront House
2a Smith Way
Grove Park
Enderby
Leicester LE19 1SX

t: +44 (0)116 247 0557

www.stephengeorge.co.uk

Bicester
Oxford North
Energy Centre

Drawing Name:
Proposed Plan & Elevations

Drawing Stage: **PLANNING**

Status: **S2**


SGP File Ref: 13-222

13-222 08/10/21 ELF MMS 1:250 @ A1 A
SGP Project No: Date: Drawn: Team: Scale: Rev:

Drawing Number:


13-222- SGP- ZZ- ZZ-DR-A- 121404

Project Code Originator Volume Level Type Role Number

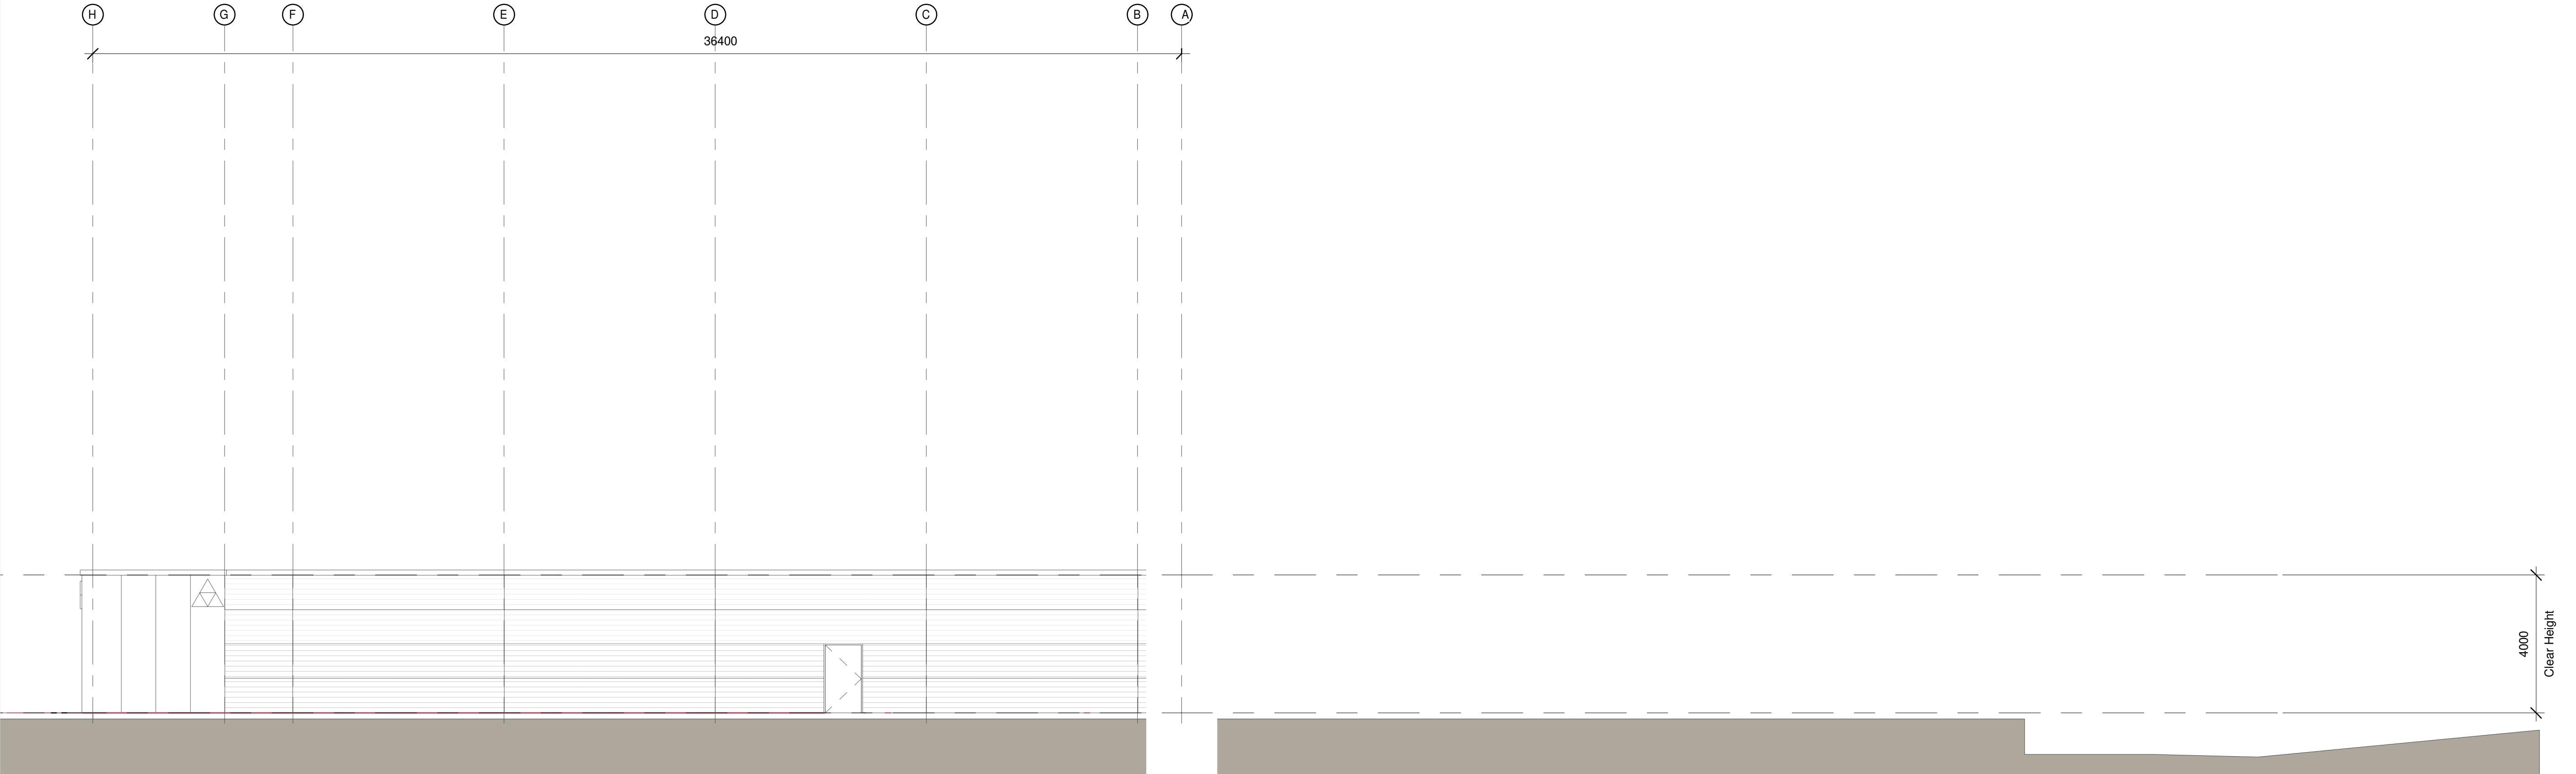

1 Warehouse Cross Section A-A

1 : 100

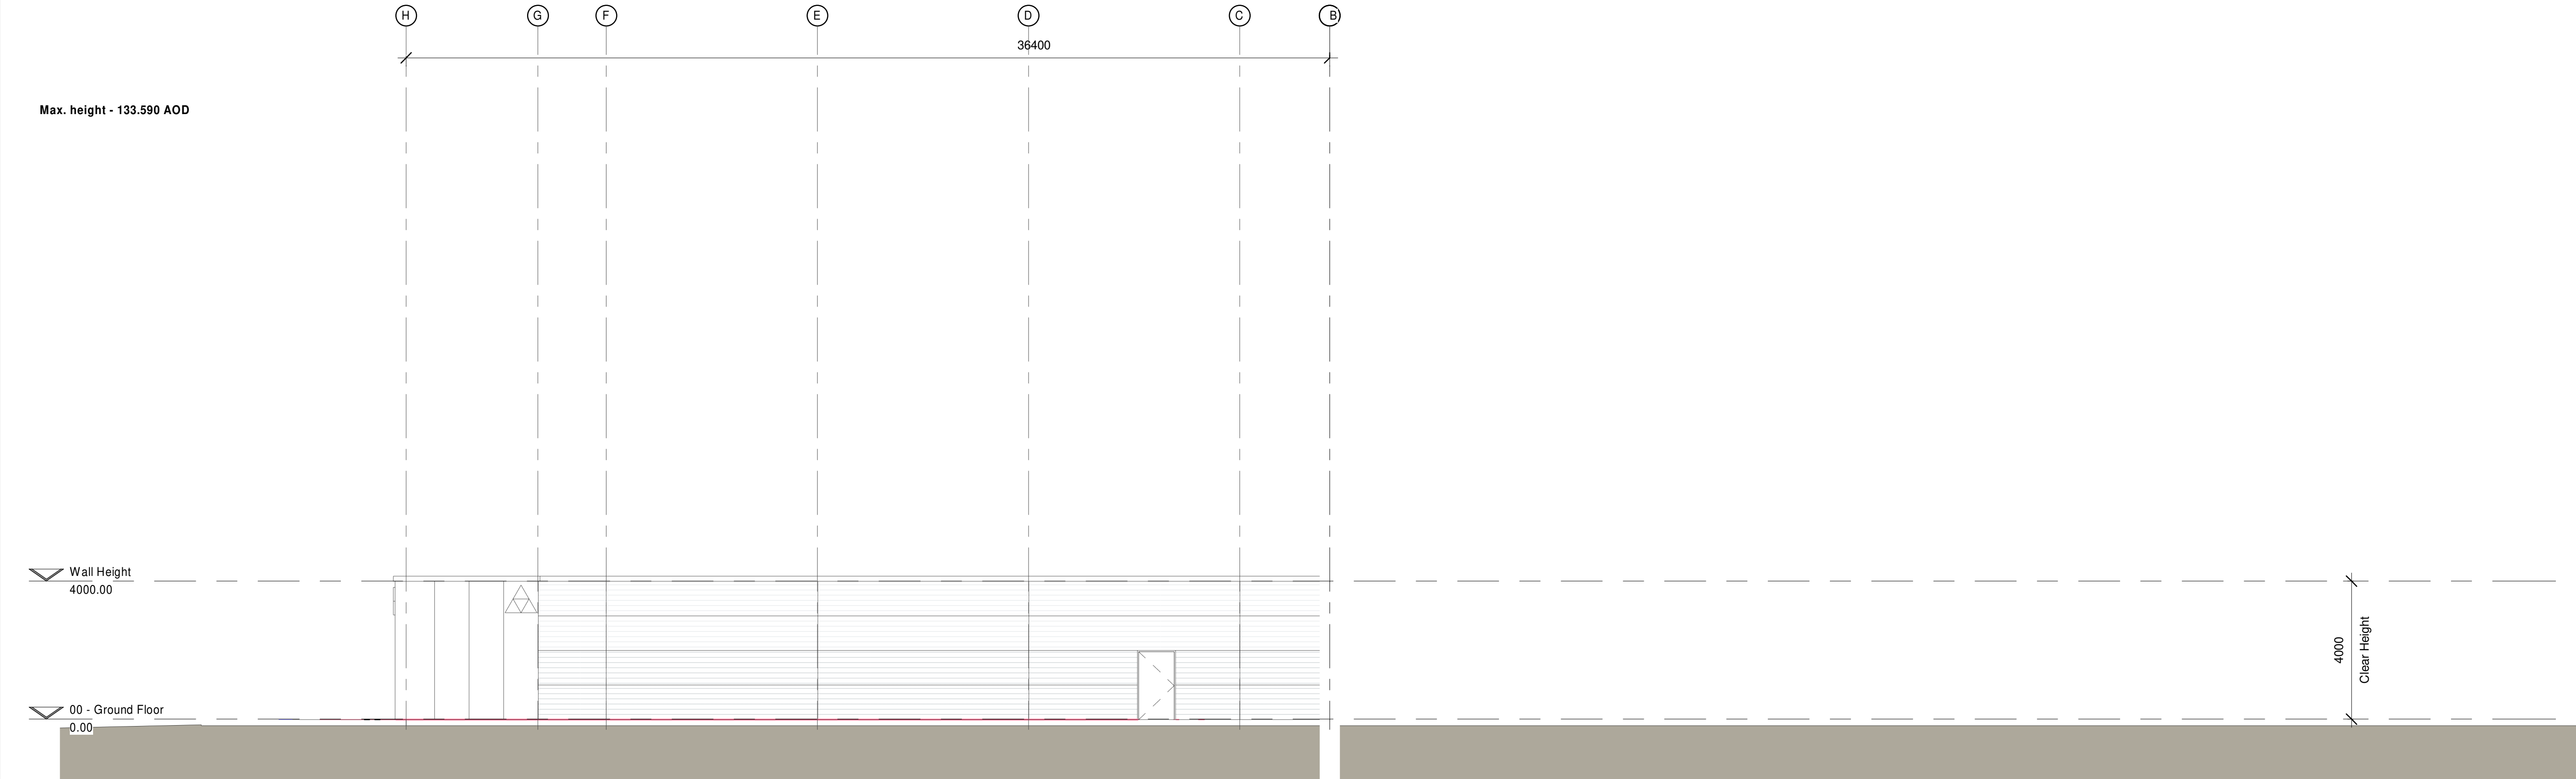

2 Warehouse Cross Section B-B

1 : 100

Wall Height
4000.00

00 - Ground Floor
0.00

4000
Clear Height

SGP

Architects + Masterplanners

Waterfront House
2a Smith Way
Grove Park
Enderby
Leicester LE19 1SX

t: +44 (0)116 247 0557

www.stephengeorge.co.uk

Bicester
Oxford North
Energy Centre

Drawing Name:
Warehouse Sections

Drawing Stage: TENDER

Status: S2

SGP File Ref: 13-222


13-222 26/02/21 YM MMS 1:100 @ A1

SGP Project No: Date: Drawn: Team: Scale: Rev:


Drawing Number:

13-222- SGP- ZZ- ZZ-DR-A- 210109

Project Code Originator Volume Level Type Role Number

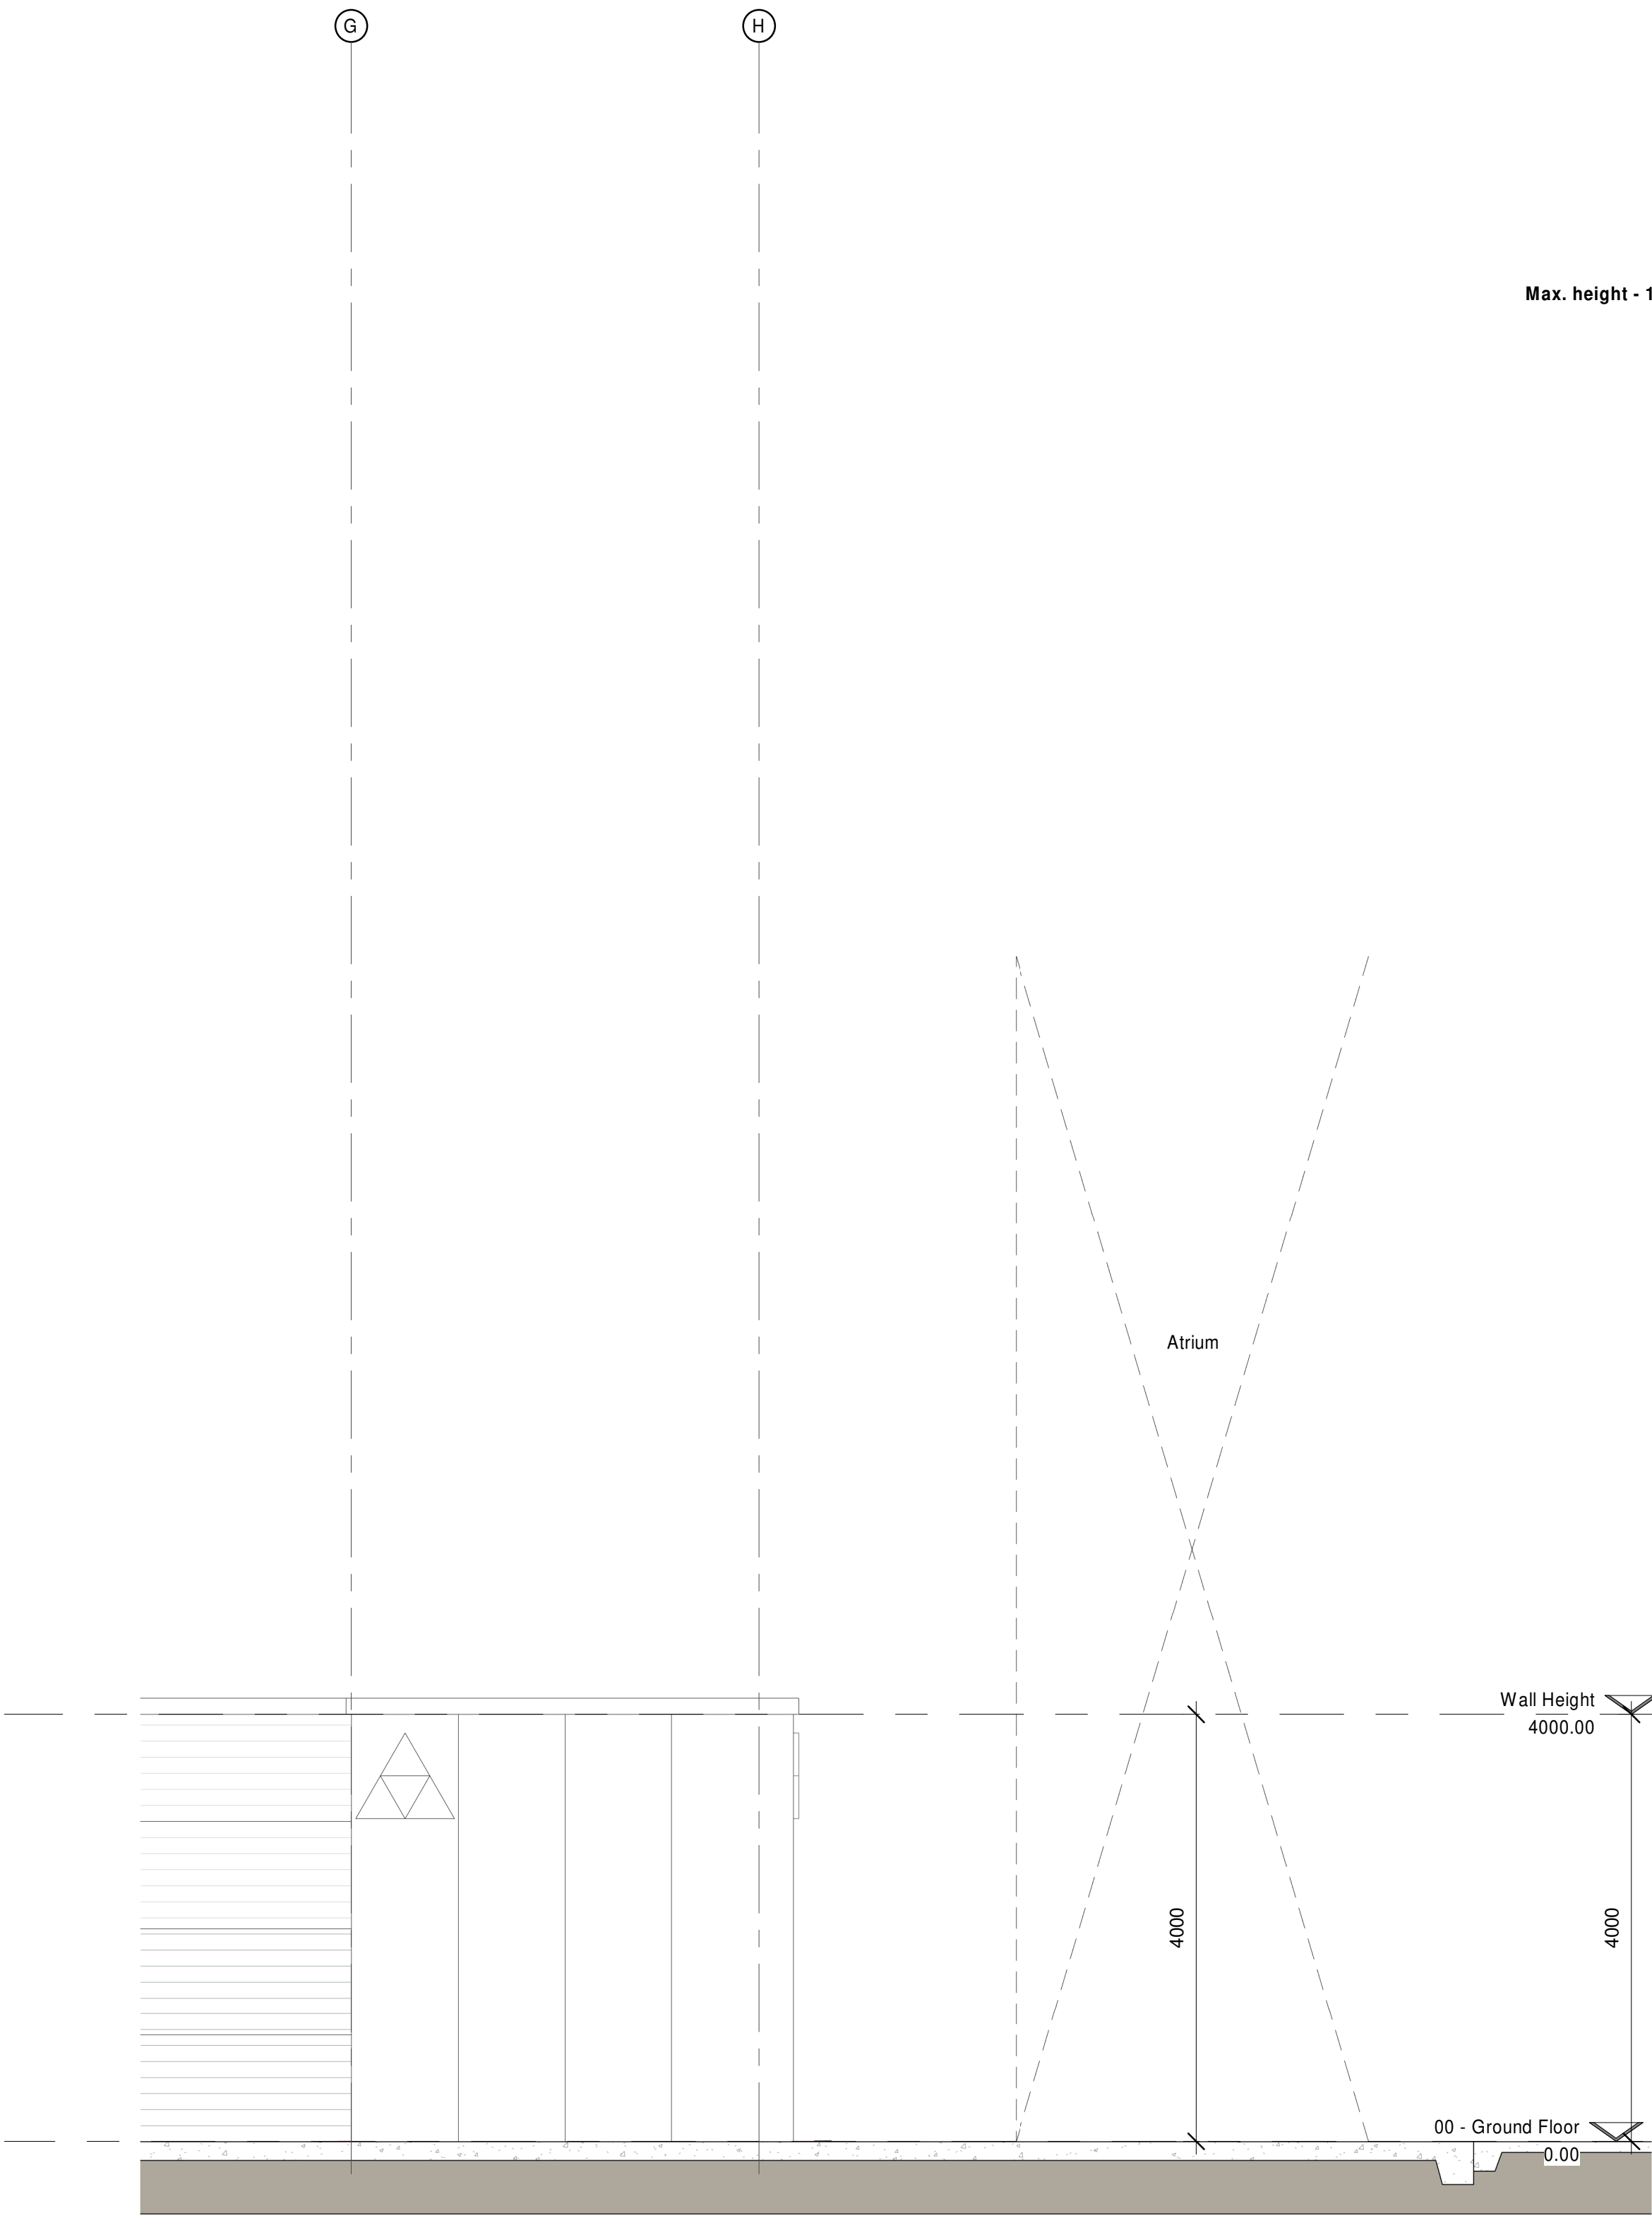

1 Office Section A-A
1 : 50

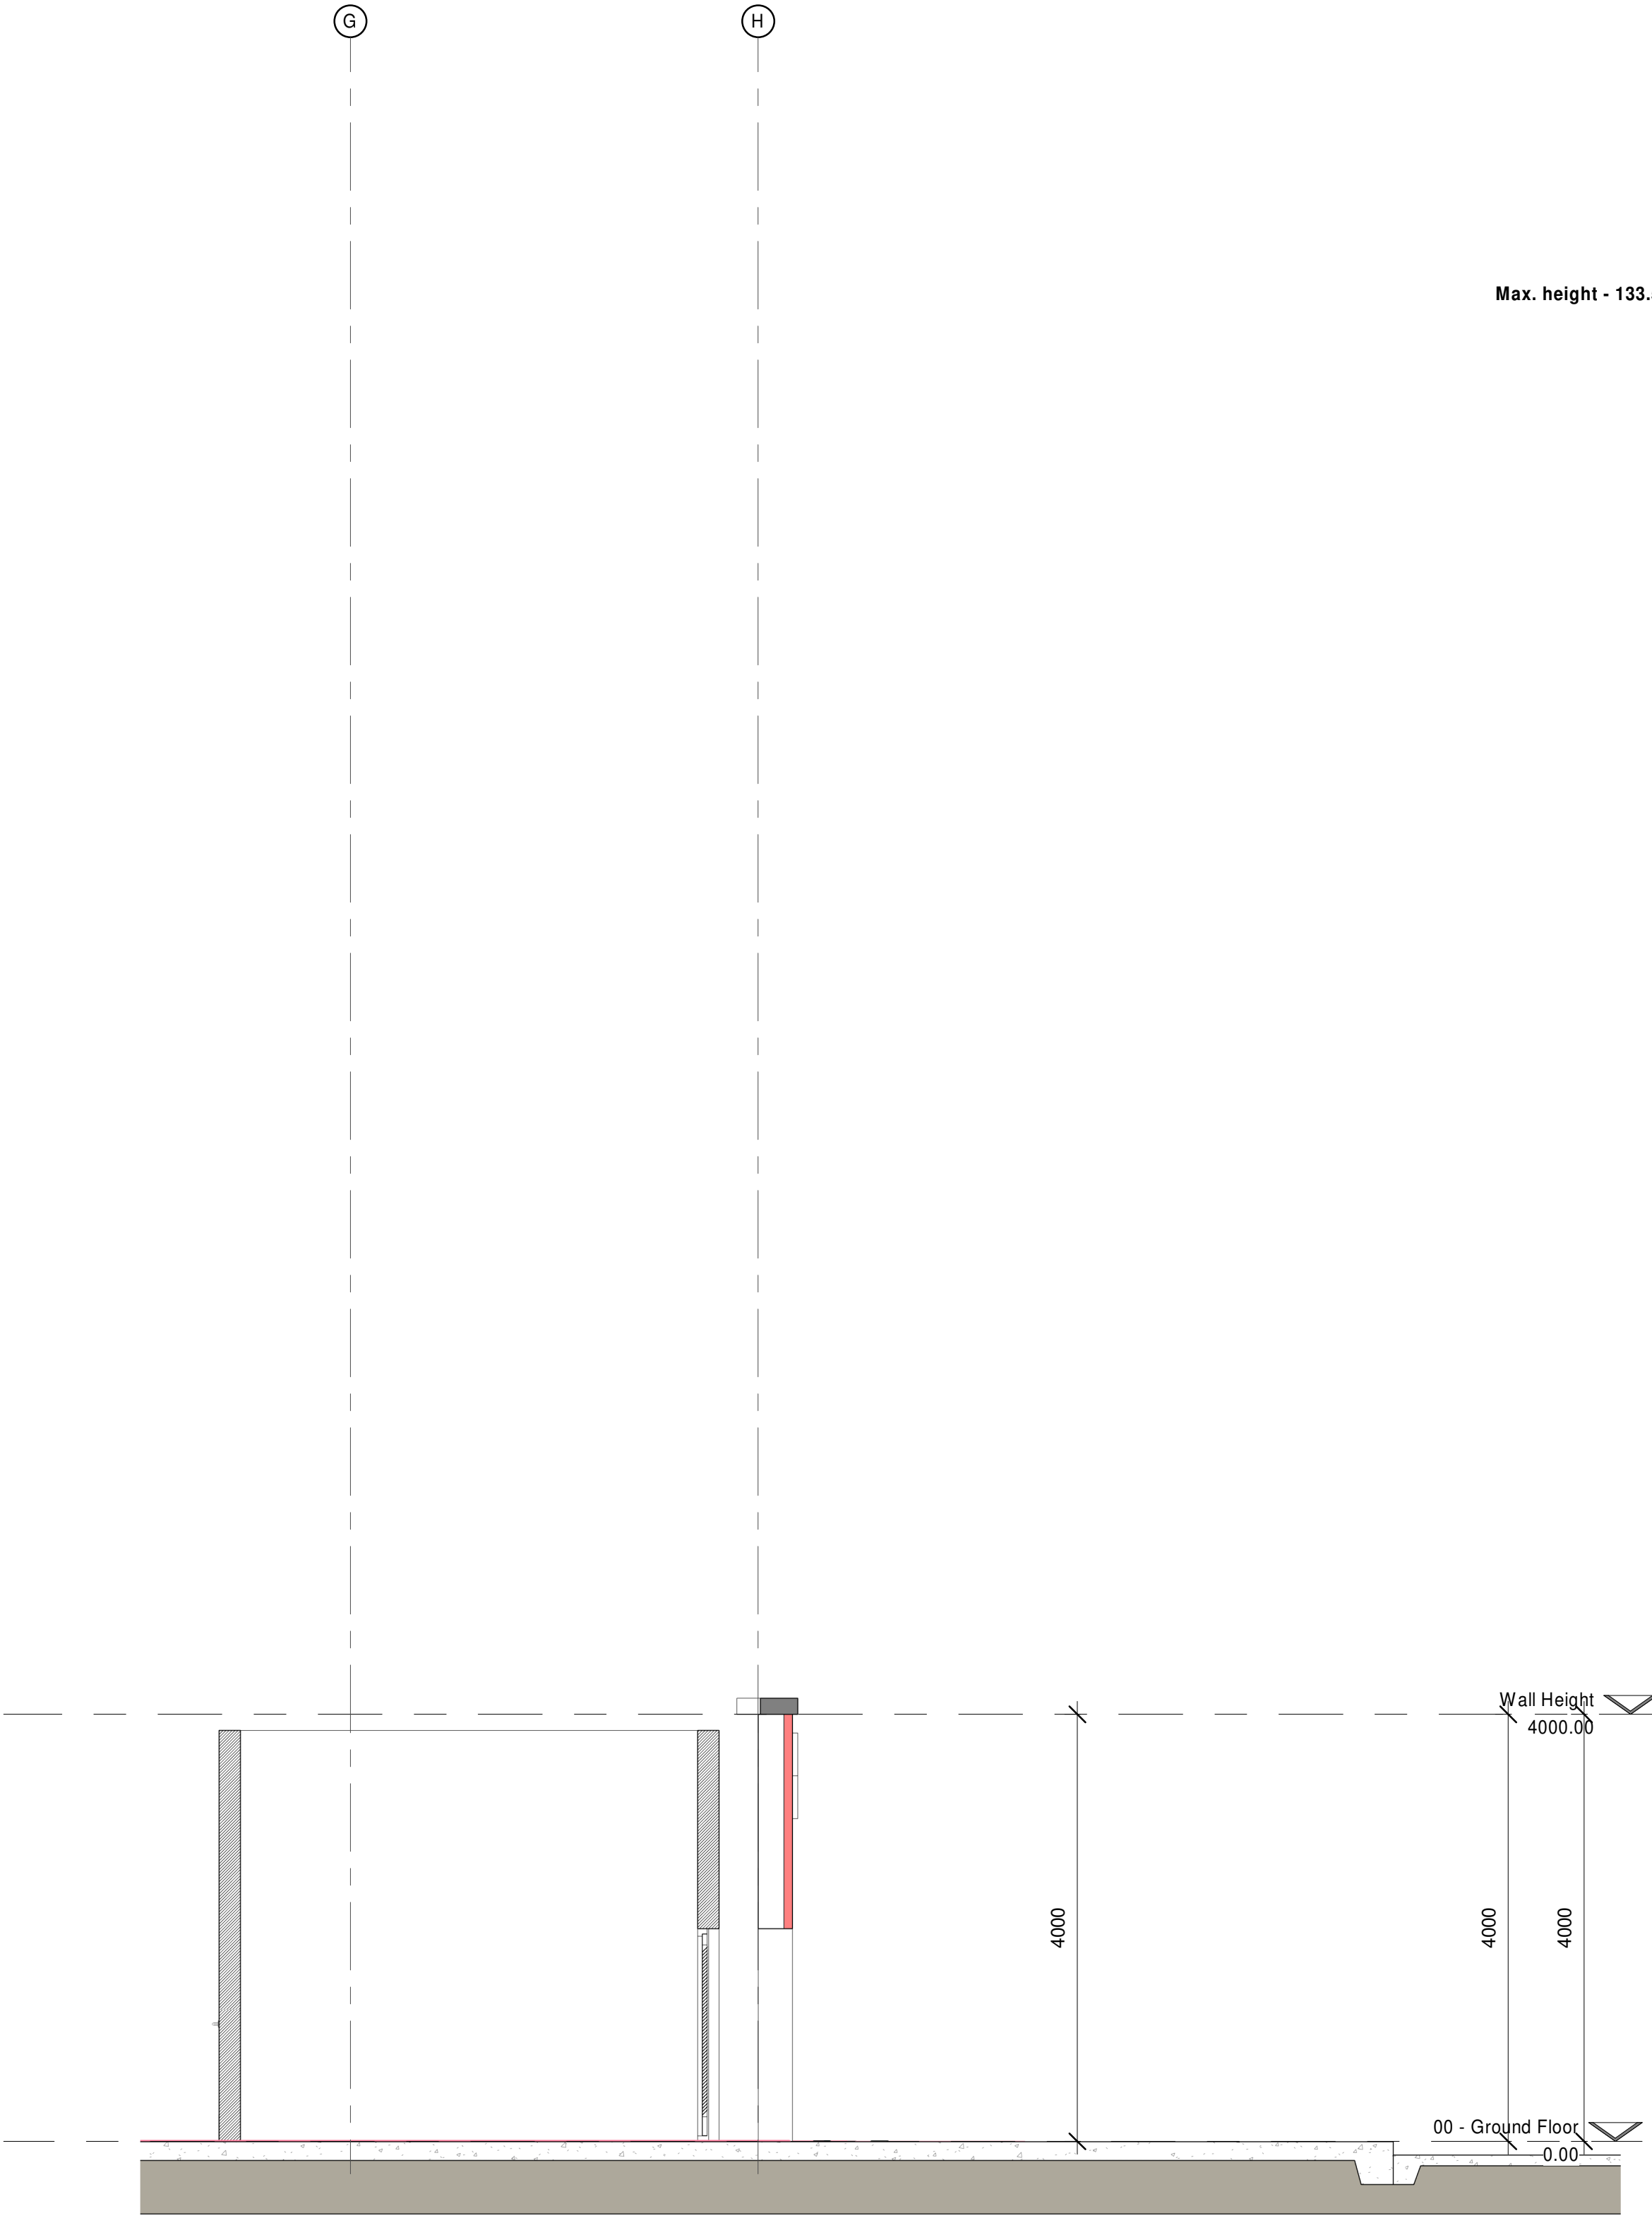

2 Office Section B-B
1 : 50

SGP

Architects + Masterplanners

Waterfront House
2a Smith Way
Grove Park
Enderby
Leicester LE19 1SX

t: +44 (0)116 247 0557

www.stephengeorge.co.uk

Bicester
Oxford North
Energy Centre

Drawing Name:
Typical Office Sections

Drawing Stage: TENDER

Status: S2

SGP File Ref: 13-222

13-222 26/02/21 YM MMS 1 : 50 @ A1

SGP Project No: Date: Drawn: Team: Scale: Rev:

Drawing Number:

13-222- SGP- ZZ- ZZ-DR-A- 210110

Project Code Originator Volume Level Type Role Number