



Rev	Date	By	Description
A	09/09/2021	AA	Drawings updated following comments received during a meeting 17/09/2021
B	24/09/2021	AA	Comments received on drawings from AIA on 23/09/21
C	06/10/2021	AA	General programme following design review with AIA
D	25/03/2022	JWS	Wall built up amended to suit education treatment


PLEASE NOTE: Internal Office layout shown indicatively.

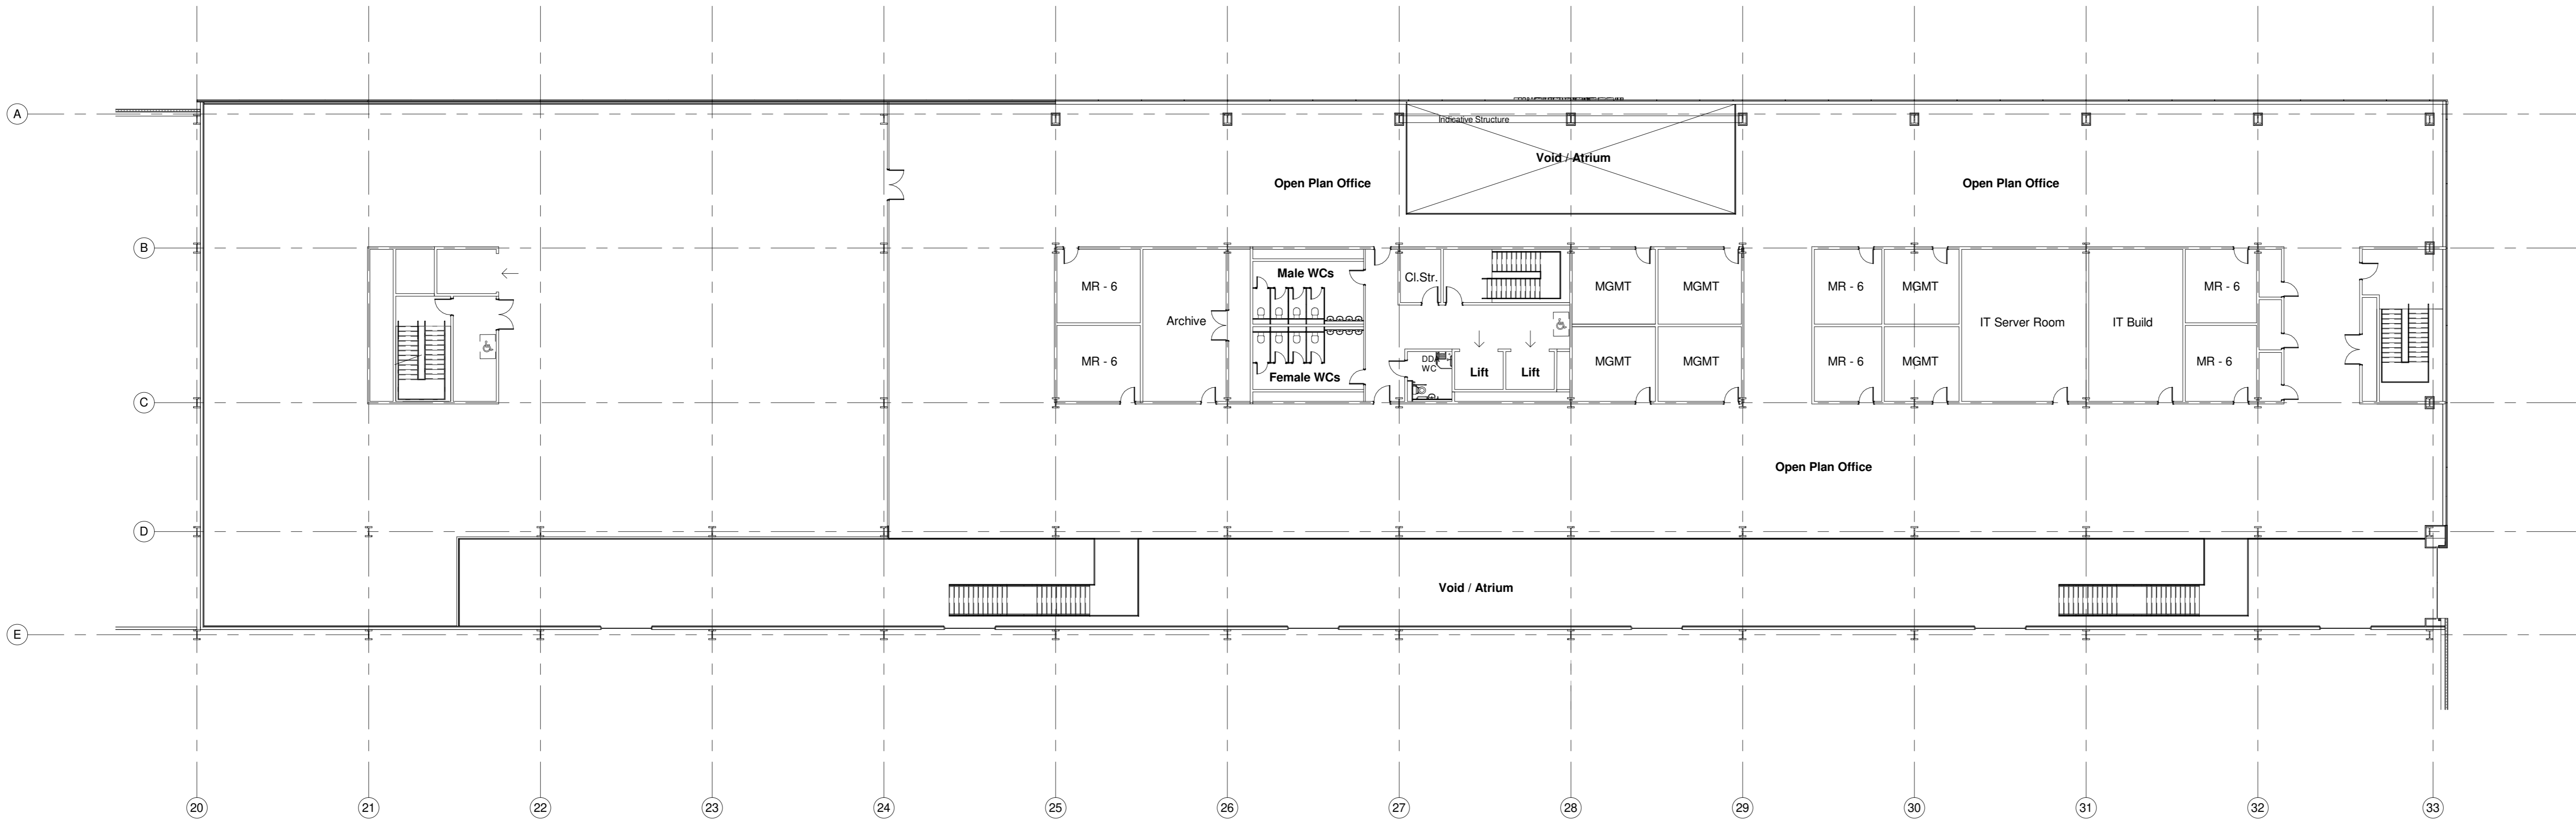

3 Office Second Floor Plan - Phase 1
1 : 200

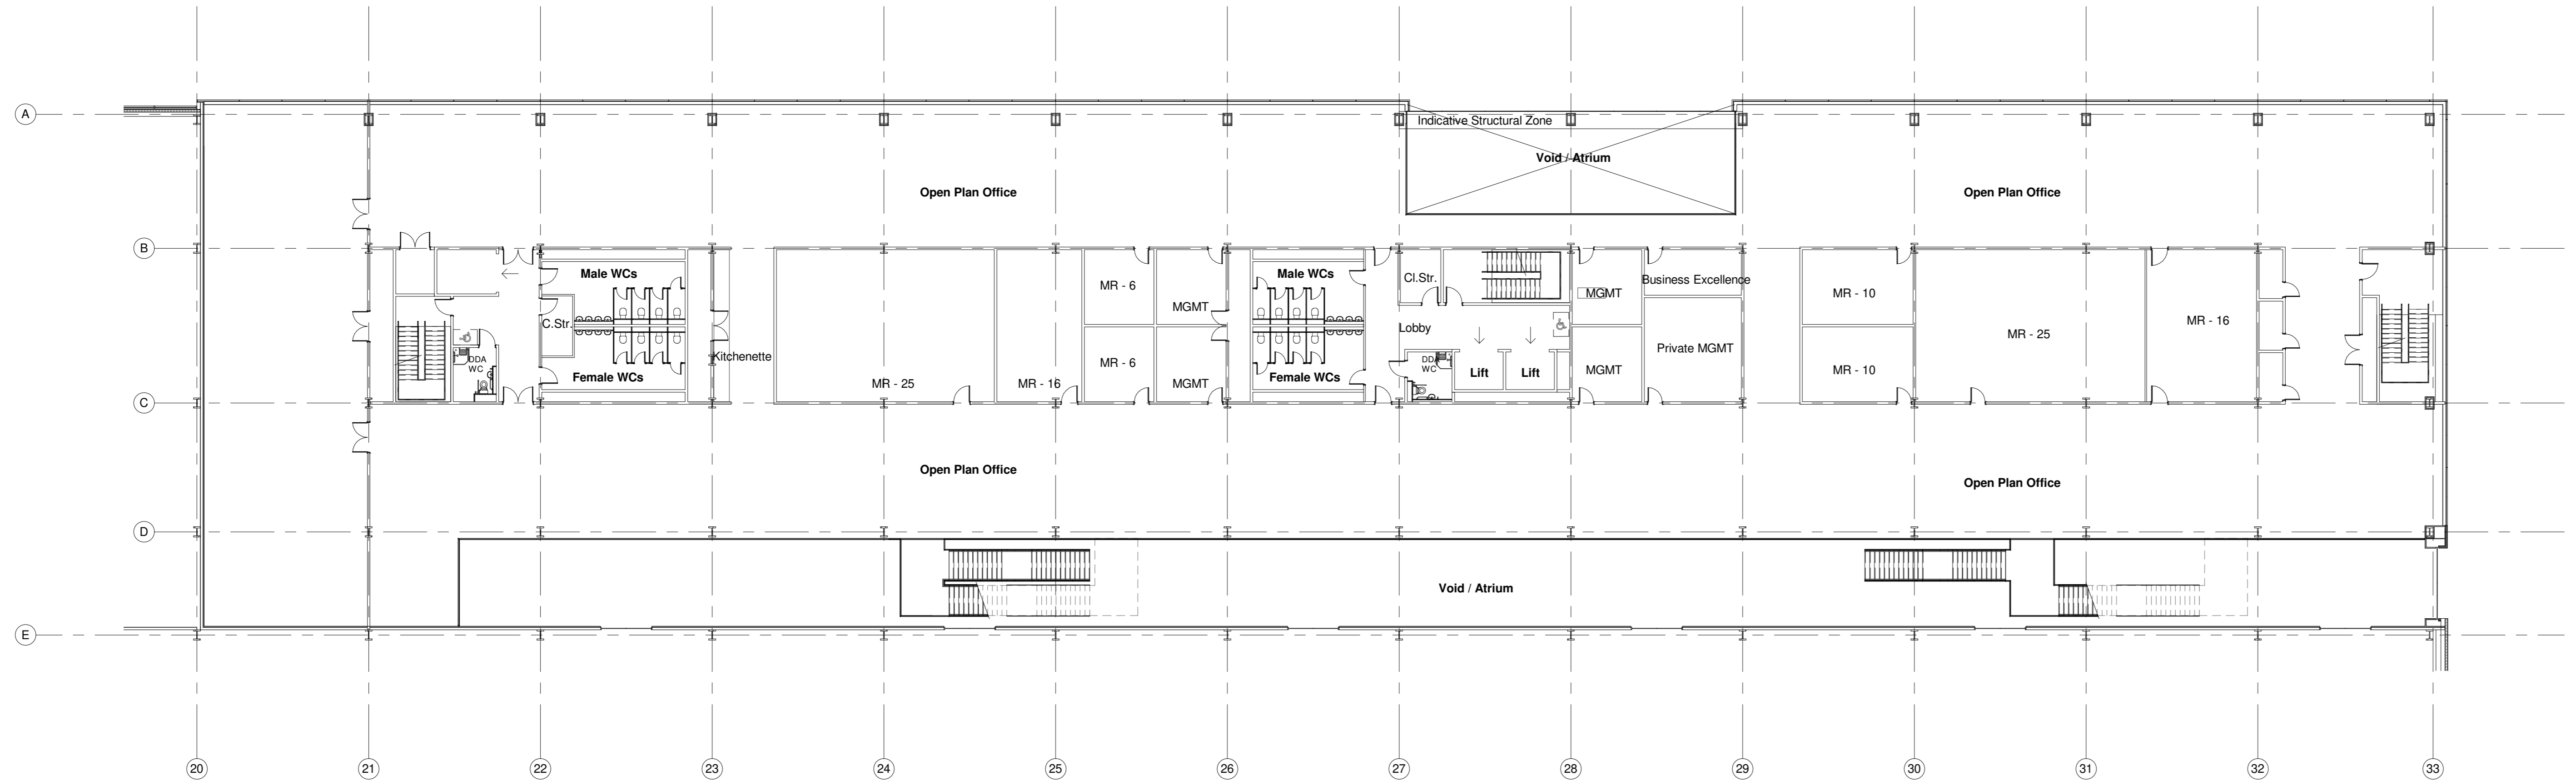

2 Office First Floor Plan - Phase 1
1 : 200

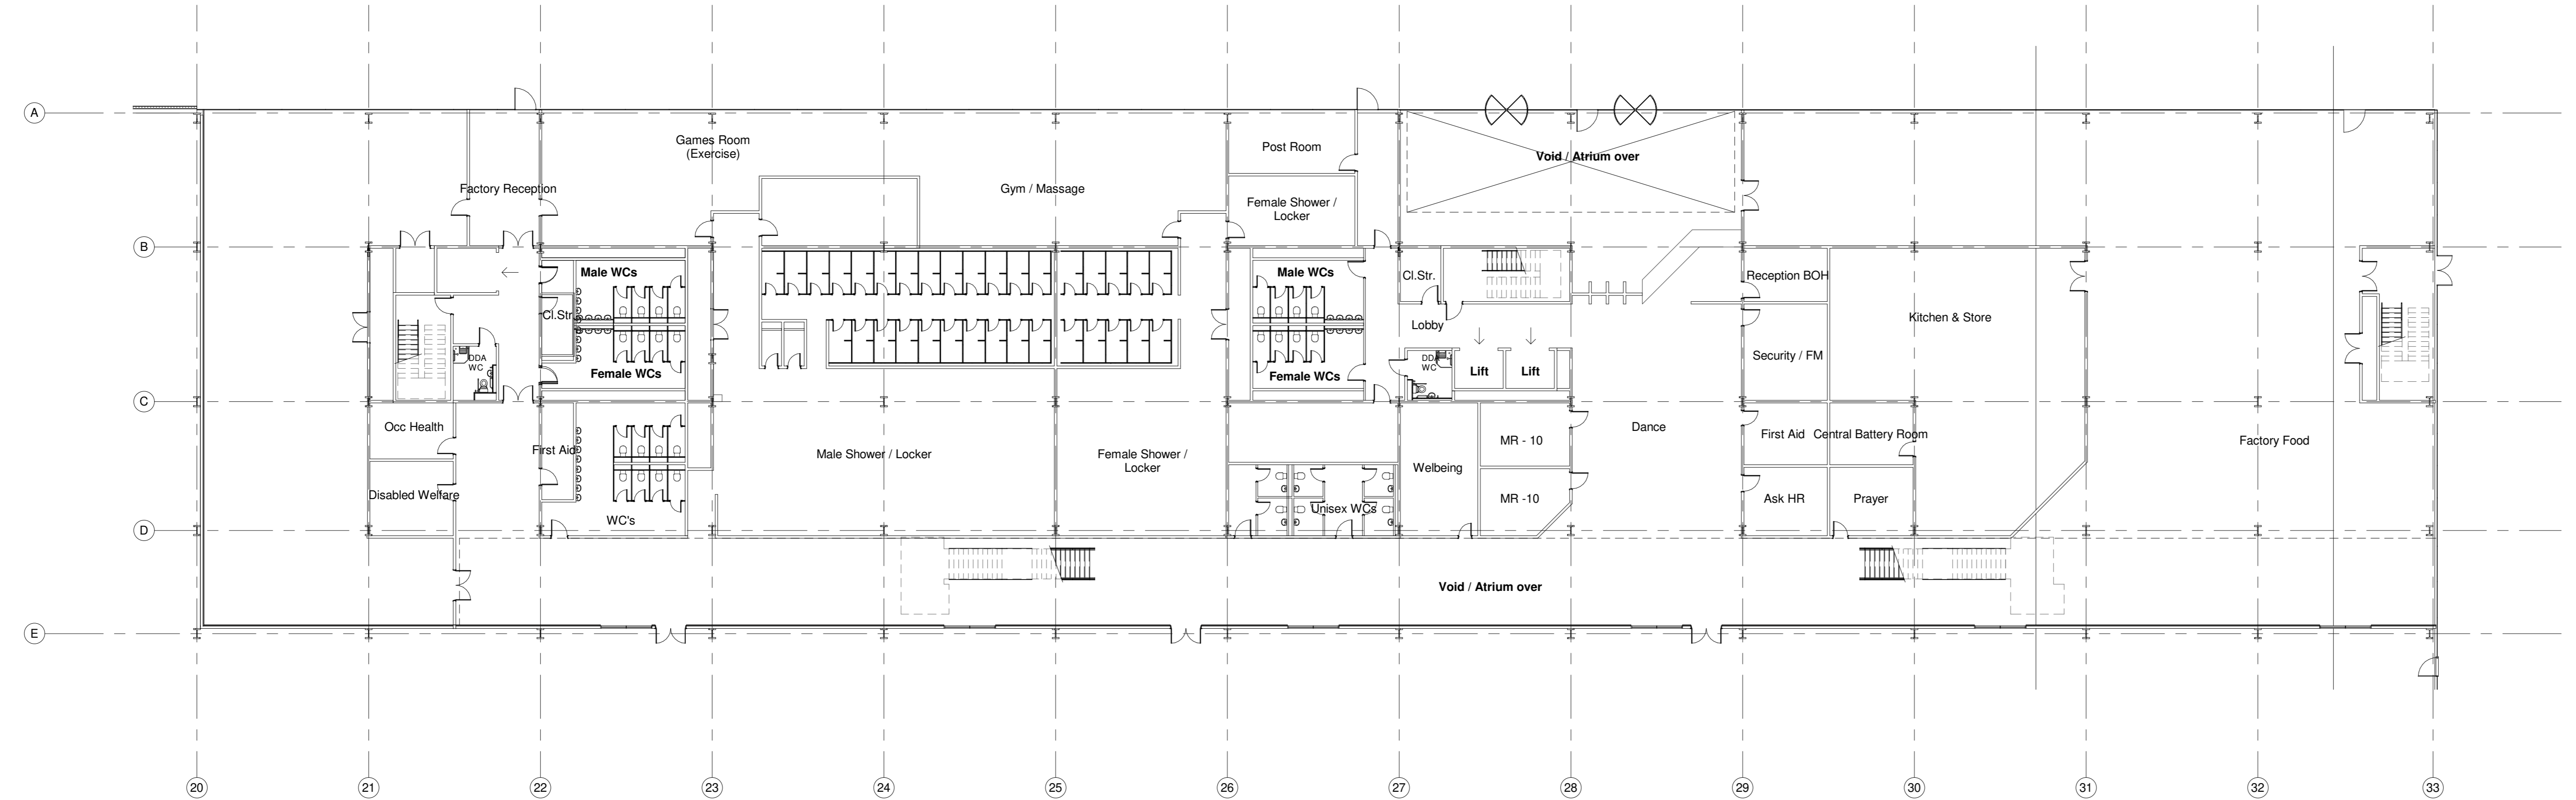

1 Office Ground Floor Plan - Phase 1
1 : 200

SGP
Architects + Masterplanners
Waterfront House
2a Smith Way
Grove Park
Enderby
Leicester LE19 1SX
t: +44 (0)116 247 0557
www.stephengeorge.co.uk
Oxford North
M40 J9

Drawing Name:
ENHANCED - Phase 1 & 2 - Office Layout

Drawing Stage: **Planning**
Status: **50**
SGP File Ref: 131300

13-222 10/09/2021 AA MMS 1:200 @ A0 D
SGP Project No: Date: Drawn: Team: Scale: Rev:

Drawing Number:
13-222-SGP-ZZ-ZZ-DR-A-131106
Project Code: Originator: Volume Level: Type: Role: Number:

