

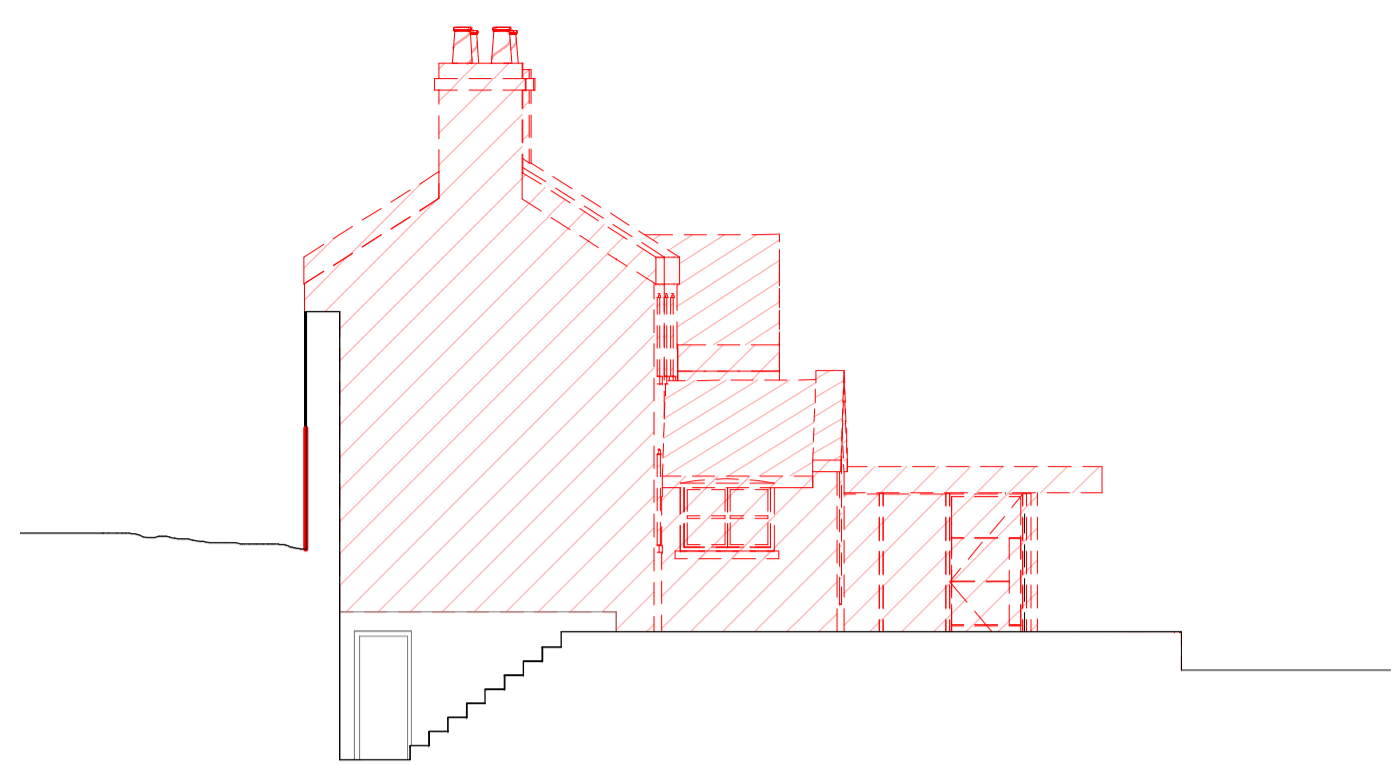


Do not scale from this drawing. All dimensions to be checked on site. All omissions and discrepancies to be reported to the Architect immediately

This work is copyright and shall not be reproduced or used for any other purpose without the written permission of Squire and Partners.

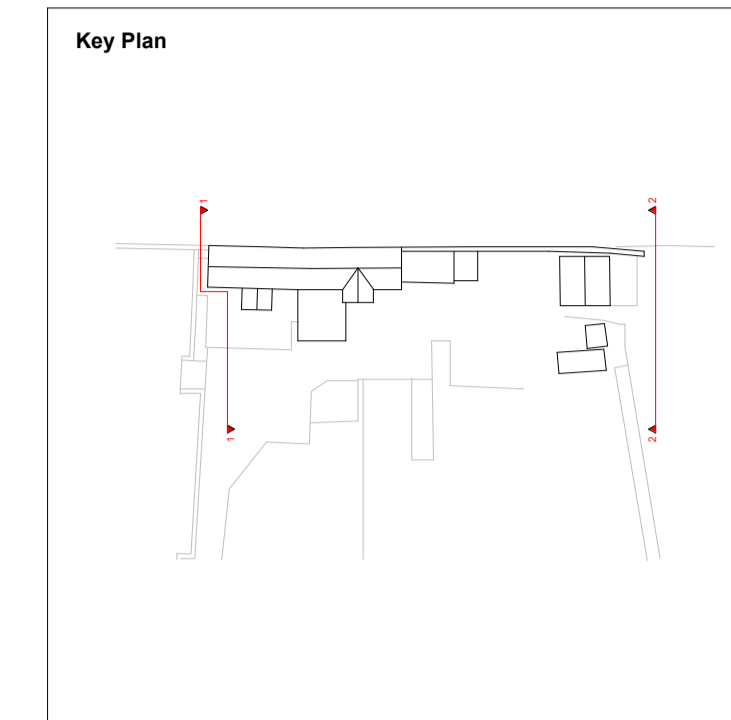

1 Demolition West Elevation
1 : 100

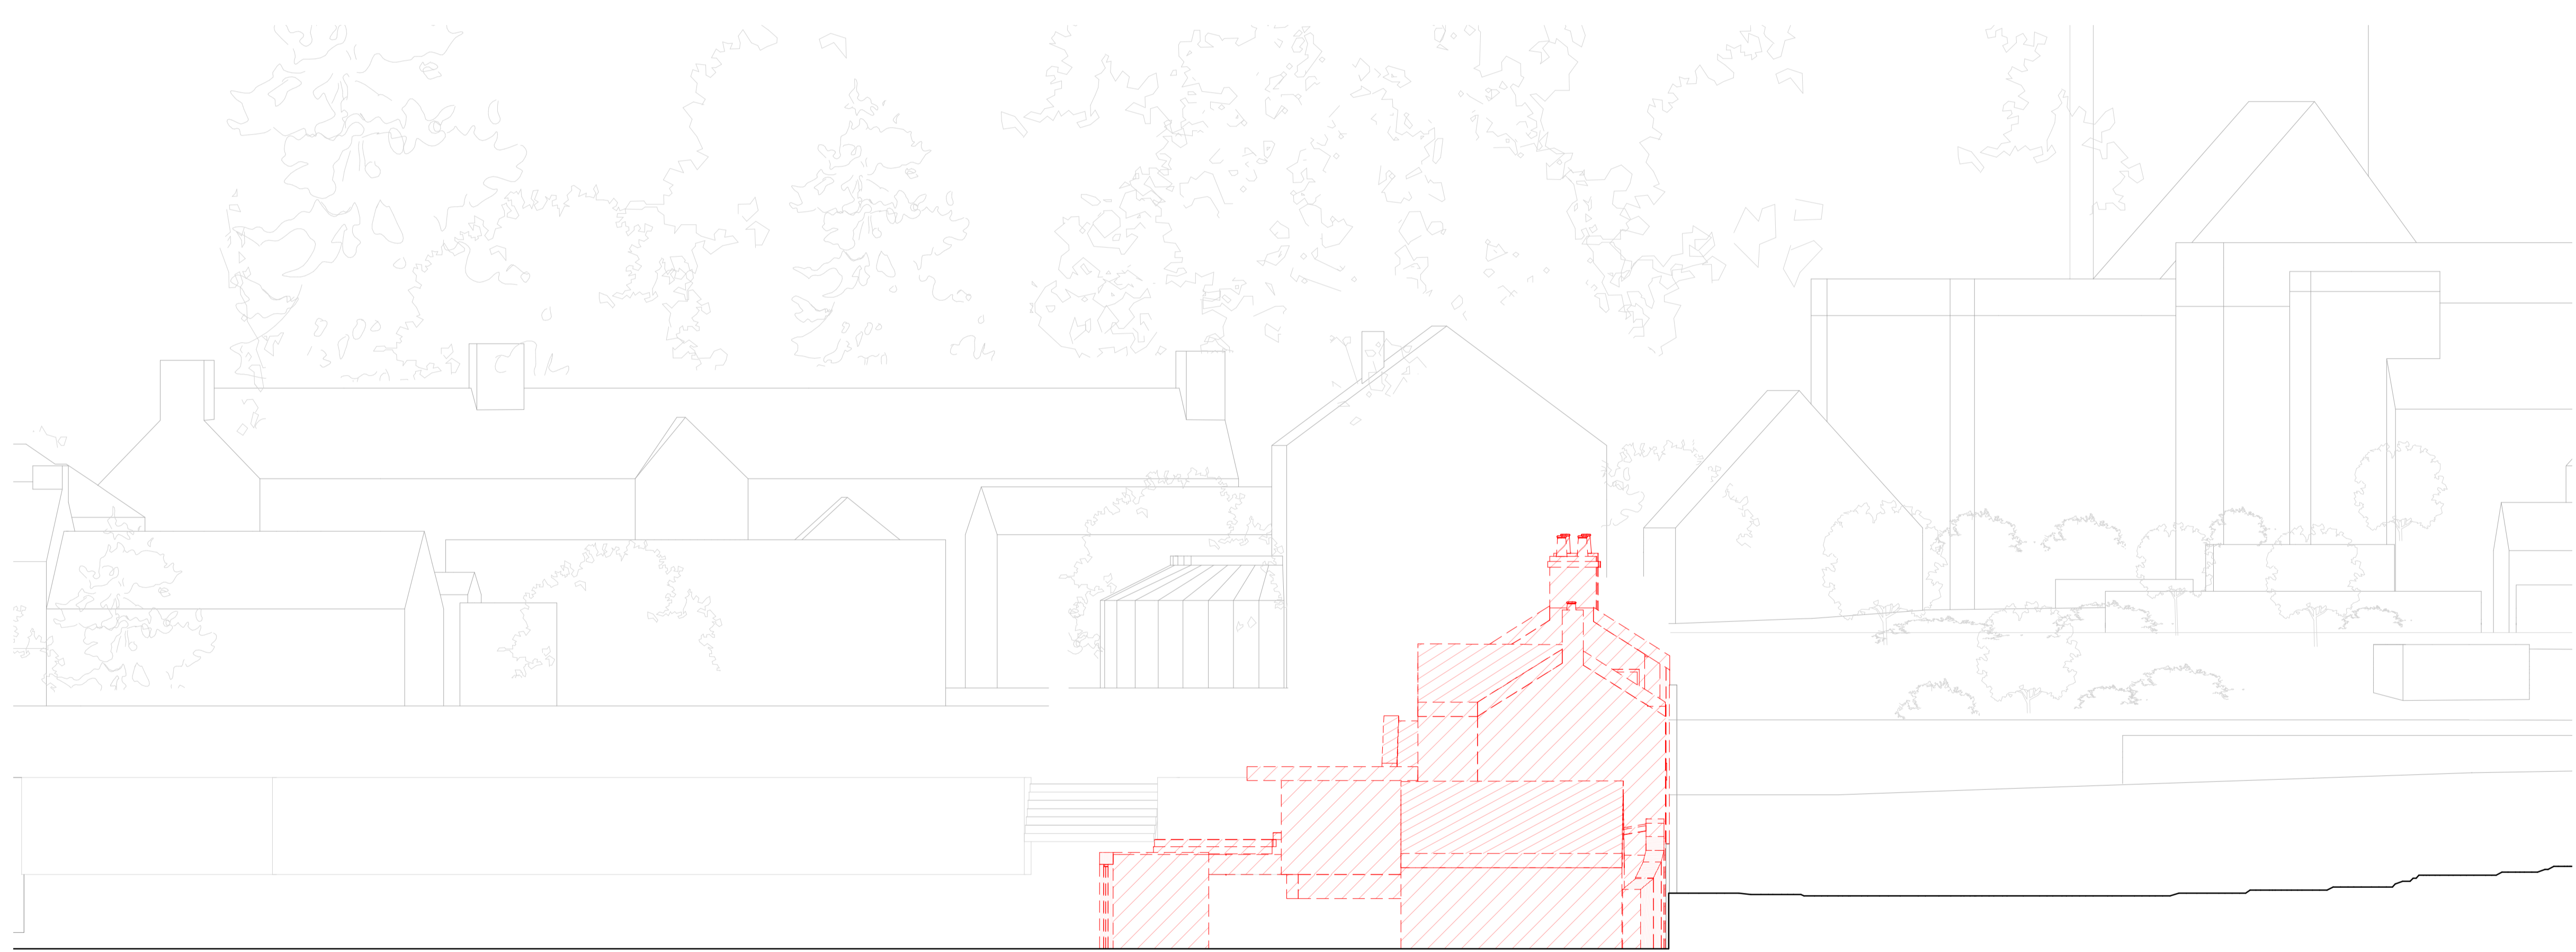

2 Demolition East Elevation
1 : 100



Planning Application	02/07/21	P1
Description	Date Chk	Rev

SQUIRE & PARTNERS

Squire and Partners LLP
The Department Store
248 Ferndale Road, London SW9 8FR
T: 020 7278 5555

info@squireandpartners.com
www.squireandpartners.com

Project
Wincote
Steeple Aston

Title
Planning
Demolition
West & East Elevations

Status	Planning		
Drawn	Date	Scale @ ISO A1	Job Number
DOL	21/06/21	1 : 100	20064
Drawing Number			Revision
20064-SQP-ZZ-ZZ-DR-A-PL211			P1