


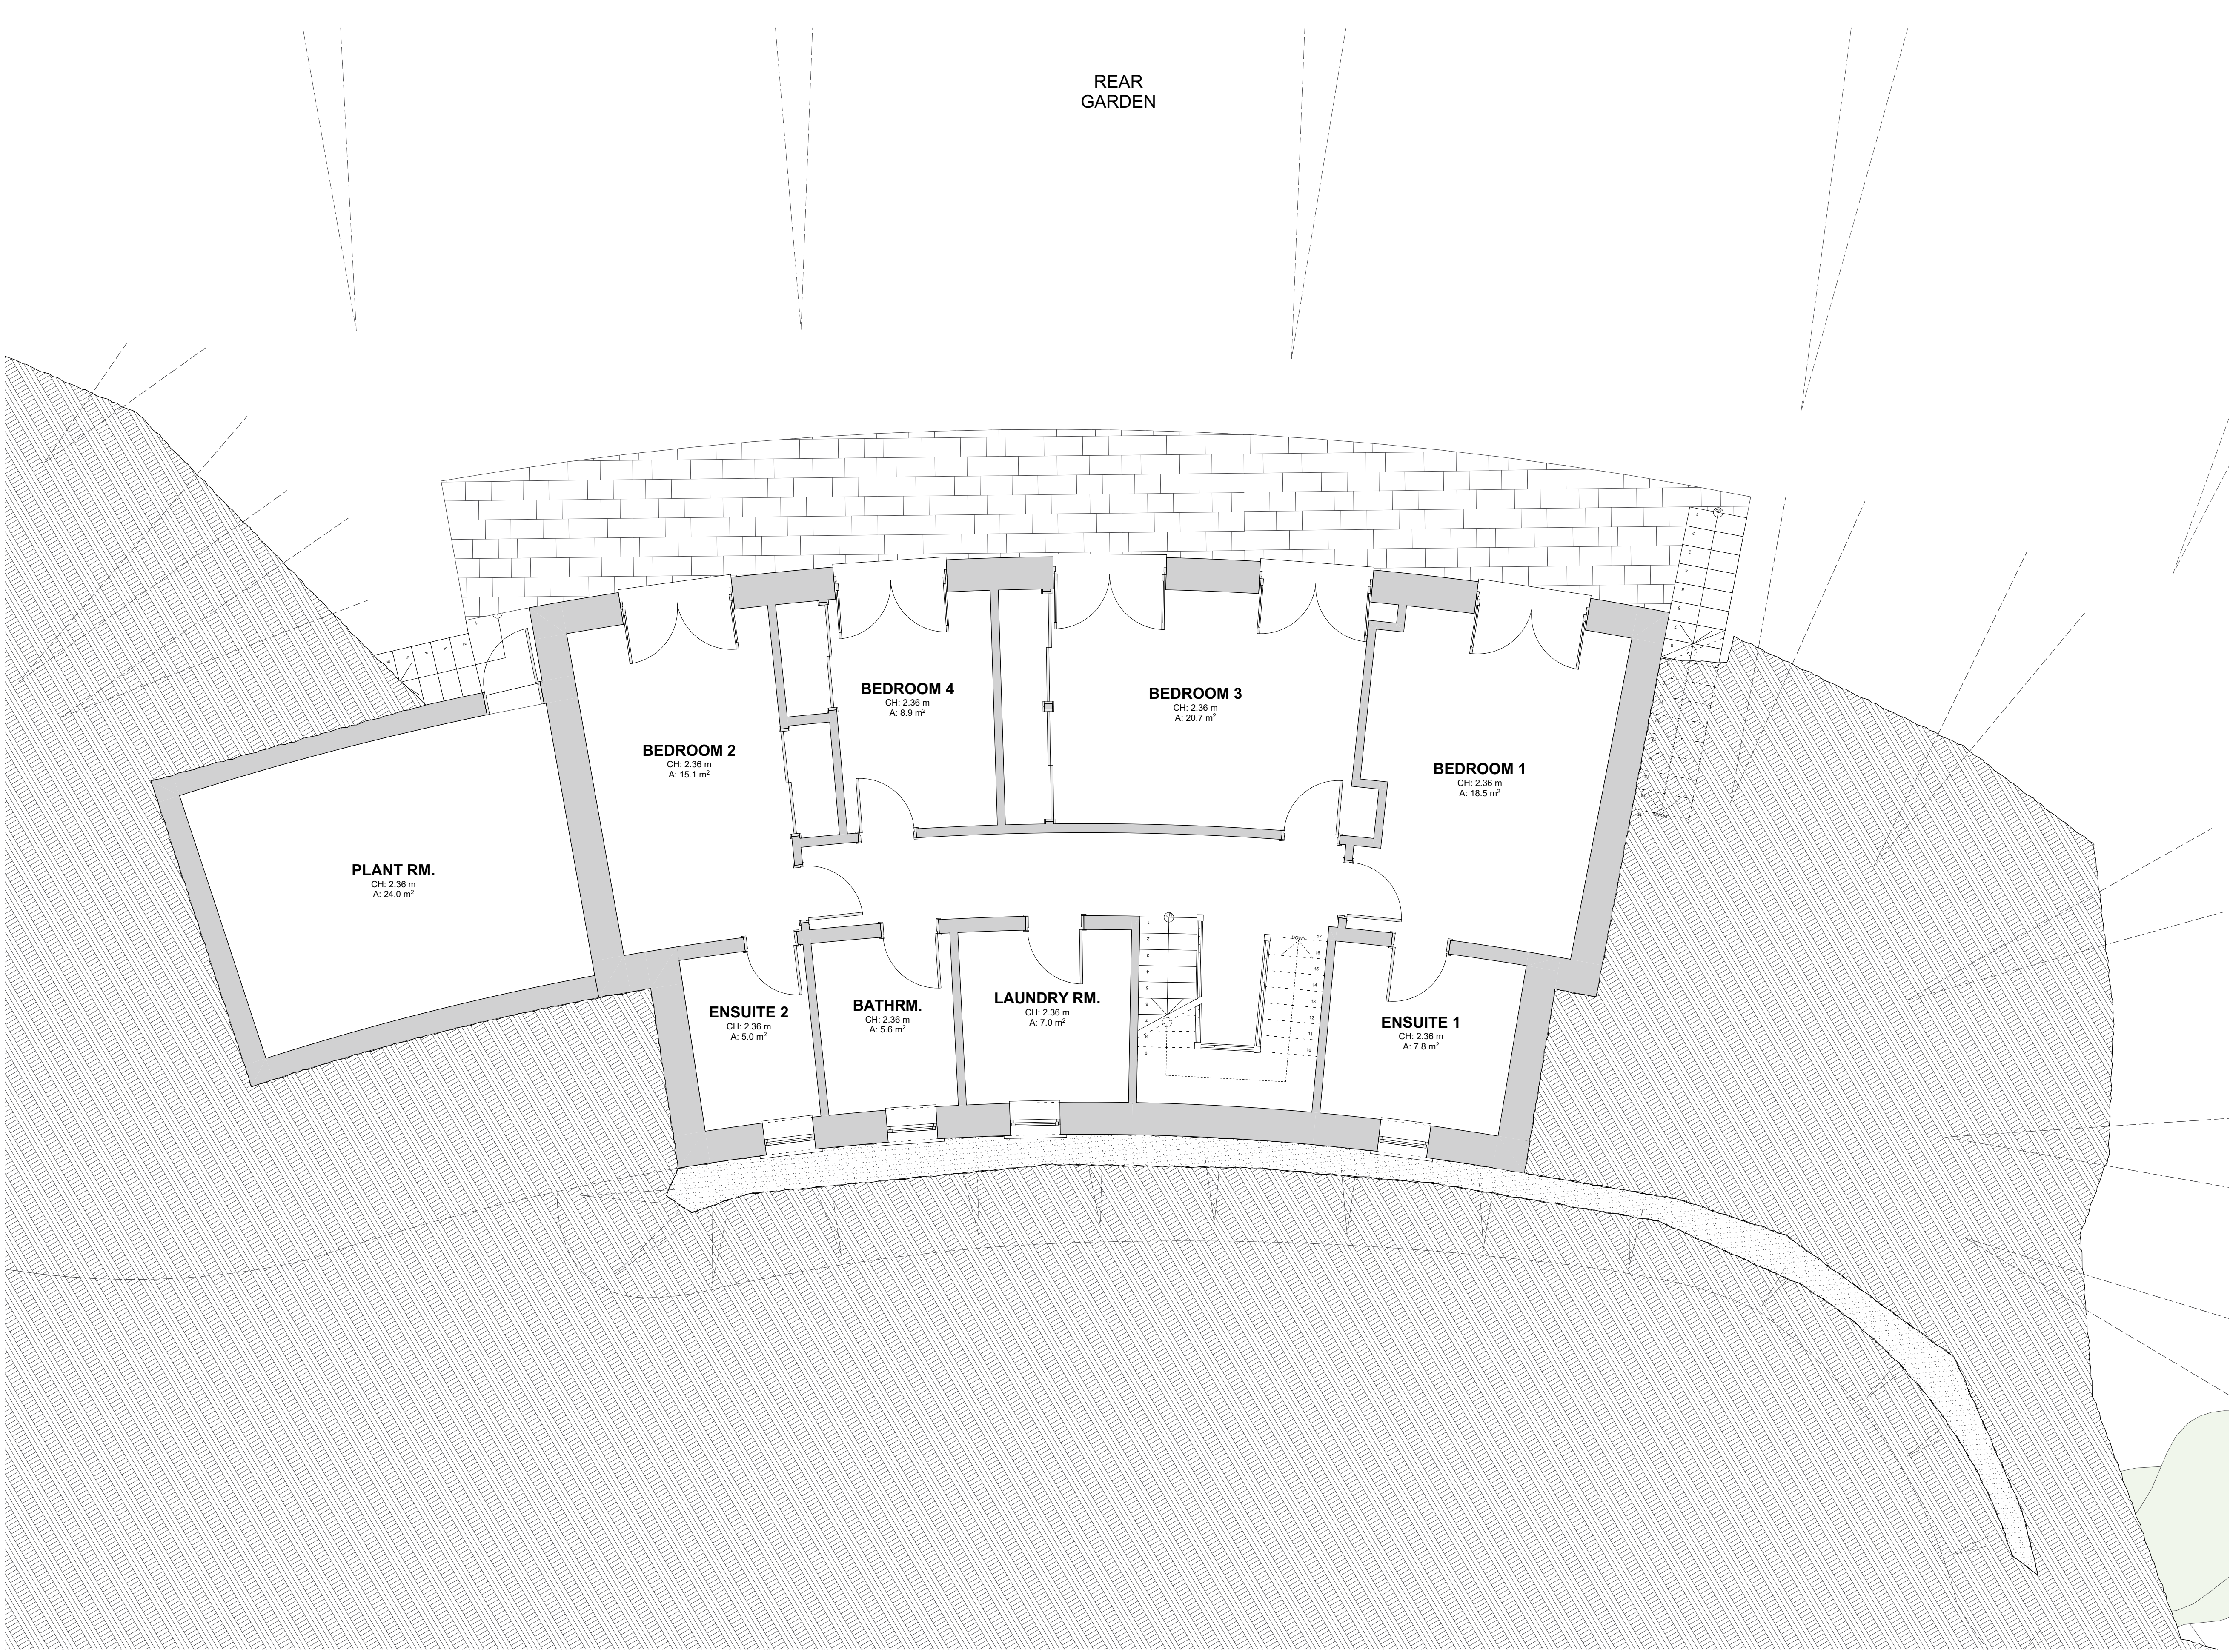

02	Drawings issued to planning	25/05/2022
01	Collated Planning Drawings issued to CLT for Approval	19/05/2022
ISSUE	REASON FOR ISSUE	DATE ISSUED
		REV.

STAGE:
3-DEVELOPED DESIGN -
PLANNING

CLIENT:
MR & MRS FLETCHER

PROJECT ADDRESS:
HANDYWATER HOUSE, SIBFORD
GOWER, OX15 5AE

DRAWING:
EXISTING LOWER FLOOR PLANS

SCALE @ A1	DRAWING NO.	REVISION
1:50	21310 3_104	