


NOTES

Reproduced from the Ordnance Survey map with the permission of the Controller of Her Majesty's Stationery Office, © Crown Copyright.

C A Cornish & Associates Ltd Licence no LIG0908.

Subject to Statutory Approvals.

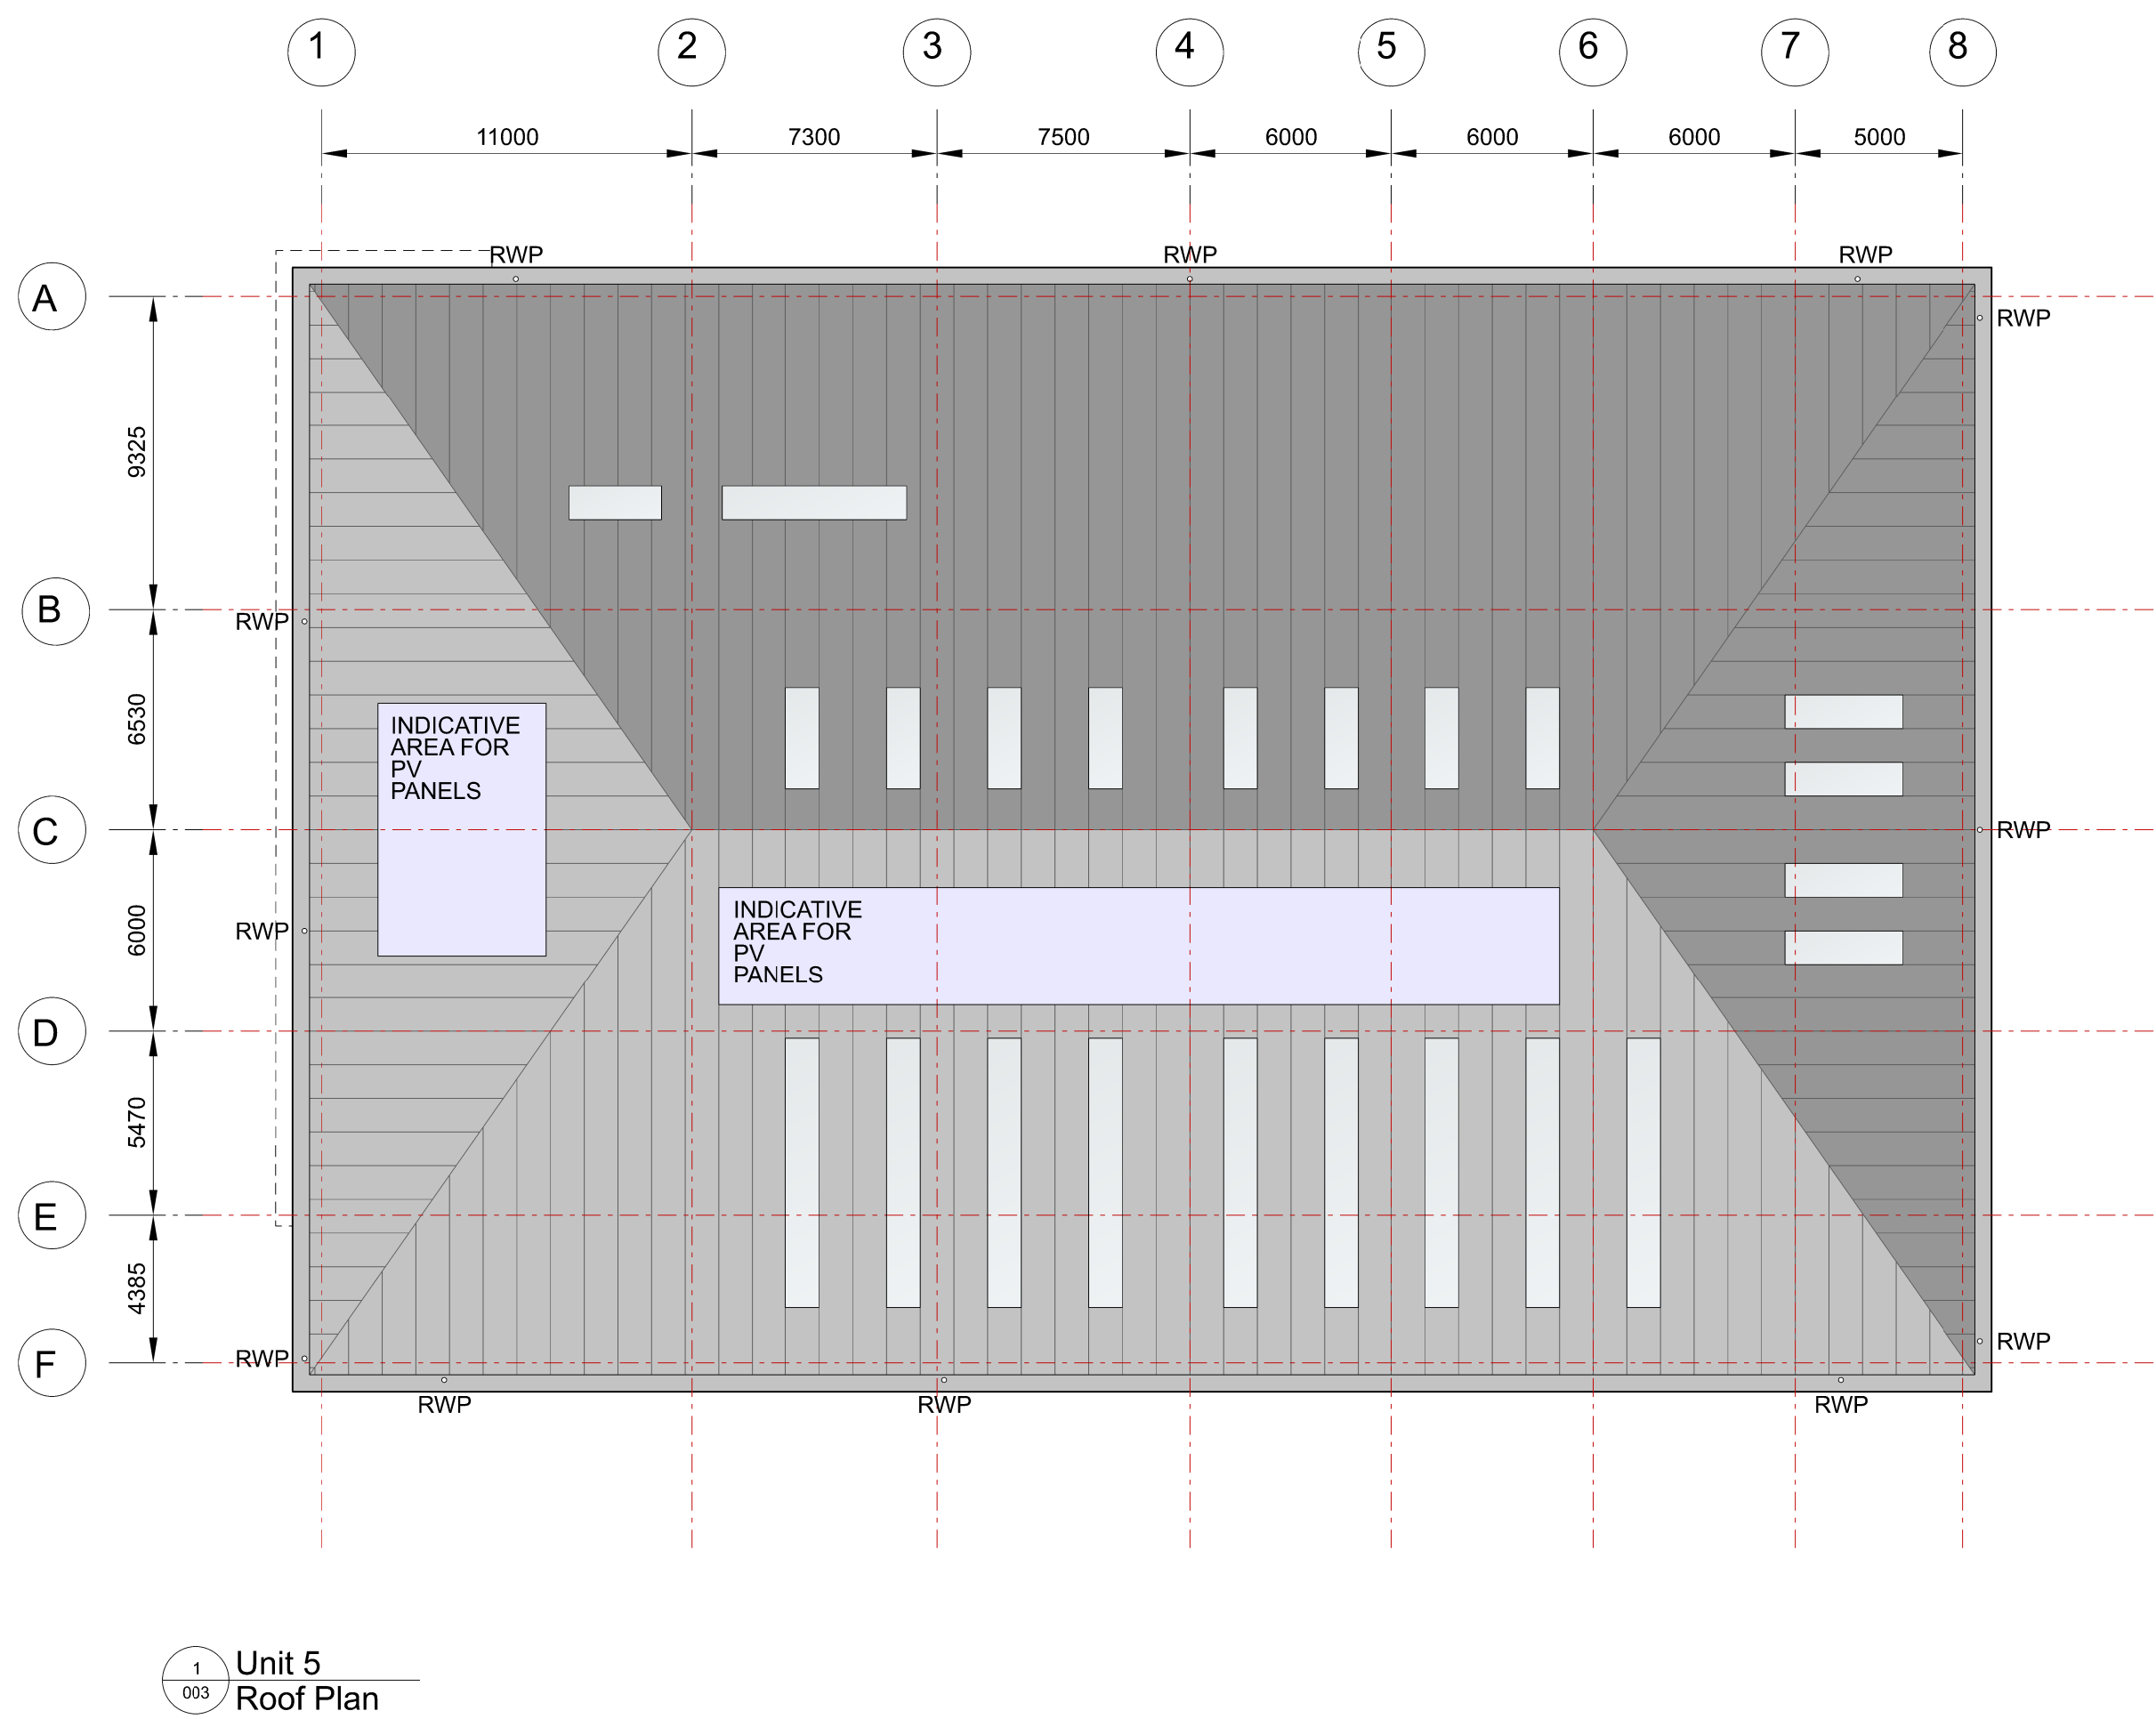

Unit 5
Roof Plan

Rev	Description	Chk	Date
	Peer House 8 -14 Verulam Street London WC1X 8LZ		
	tel +44(0)20 7400 2120		
	enquiries@cornisharchitects.com www.cornisharchitects.com		
	RIBA Chartered Practice		

Project Title:
CATALYST BICESTER RM4

Drawing Title:
UNIT 5 ROOF PLAN

Drawing Status:
TOWN PLANNING



Drawn By:	Scale:	Date:	Chk'd By:
S K	1:200 @ A1	12/05/2022	C S



Drawing No.	Rev.
22011 - TP - 003	-