




Finishes / Colours


Apollo Shelter:
polyester powder coated Anthracite
Ral 7016

Highrise stand and cycle hoops:
Hot dipped galvanised to BS EN
ISO 1461:2009

03 TYPICAL CYCLE STORAGE
019 indicative in situ example

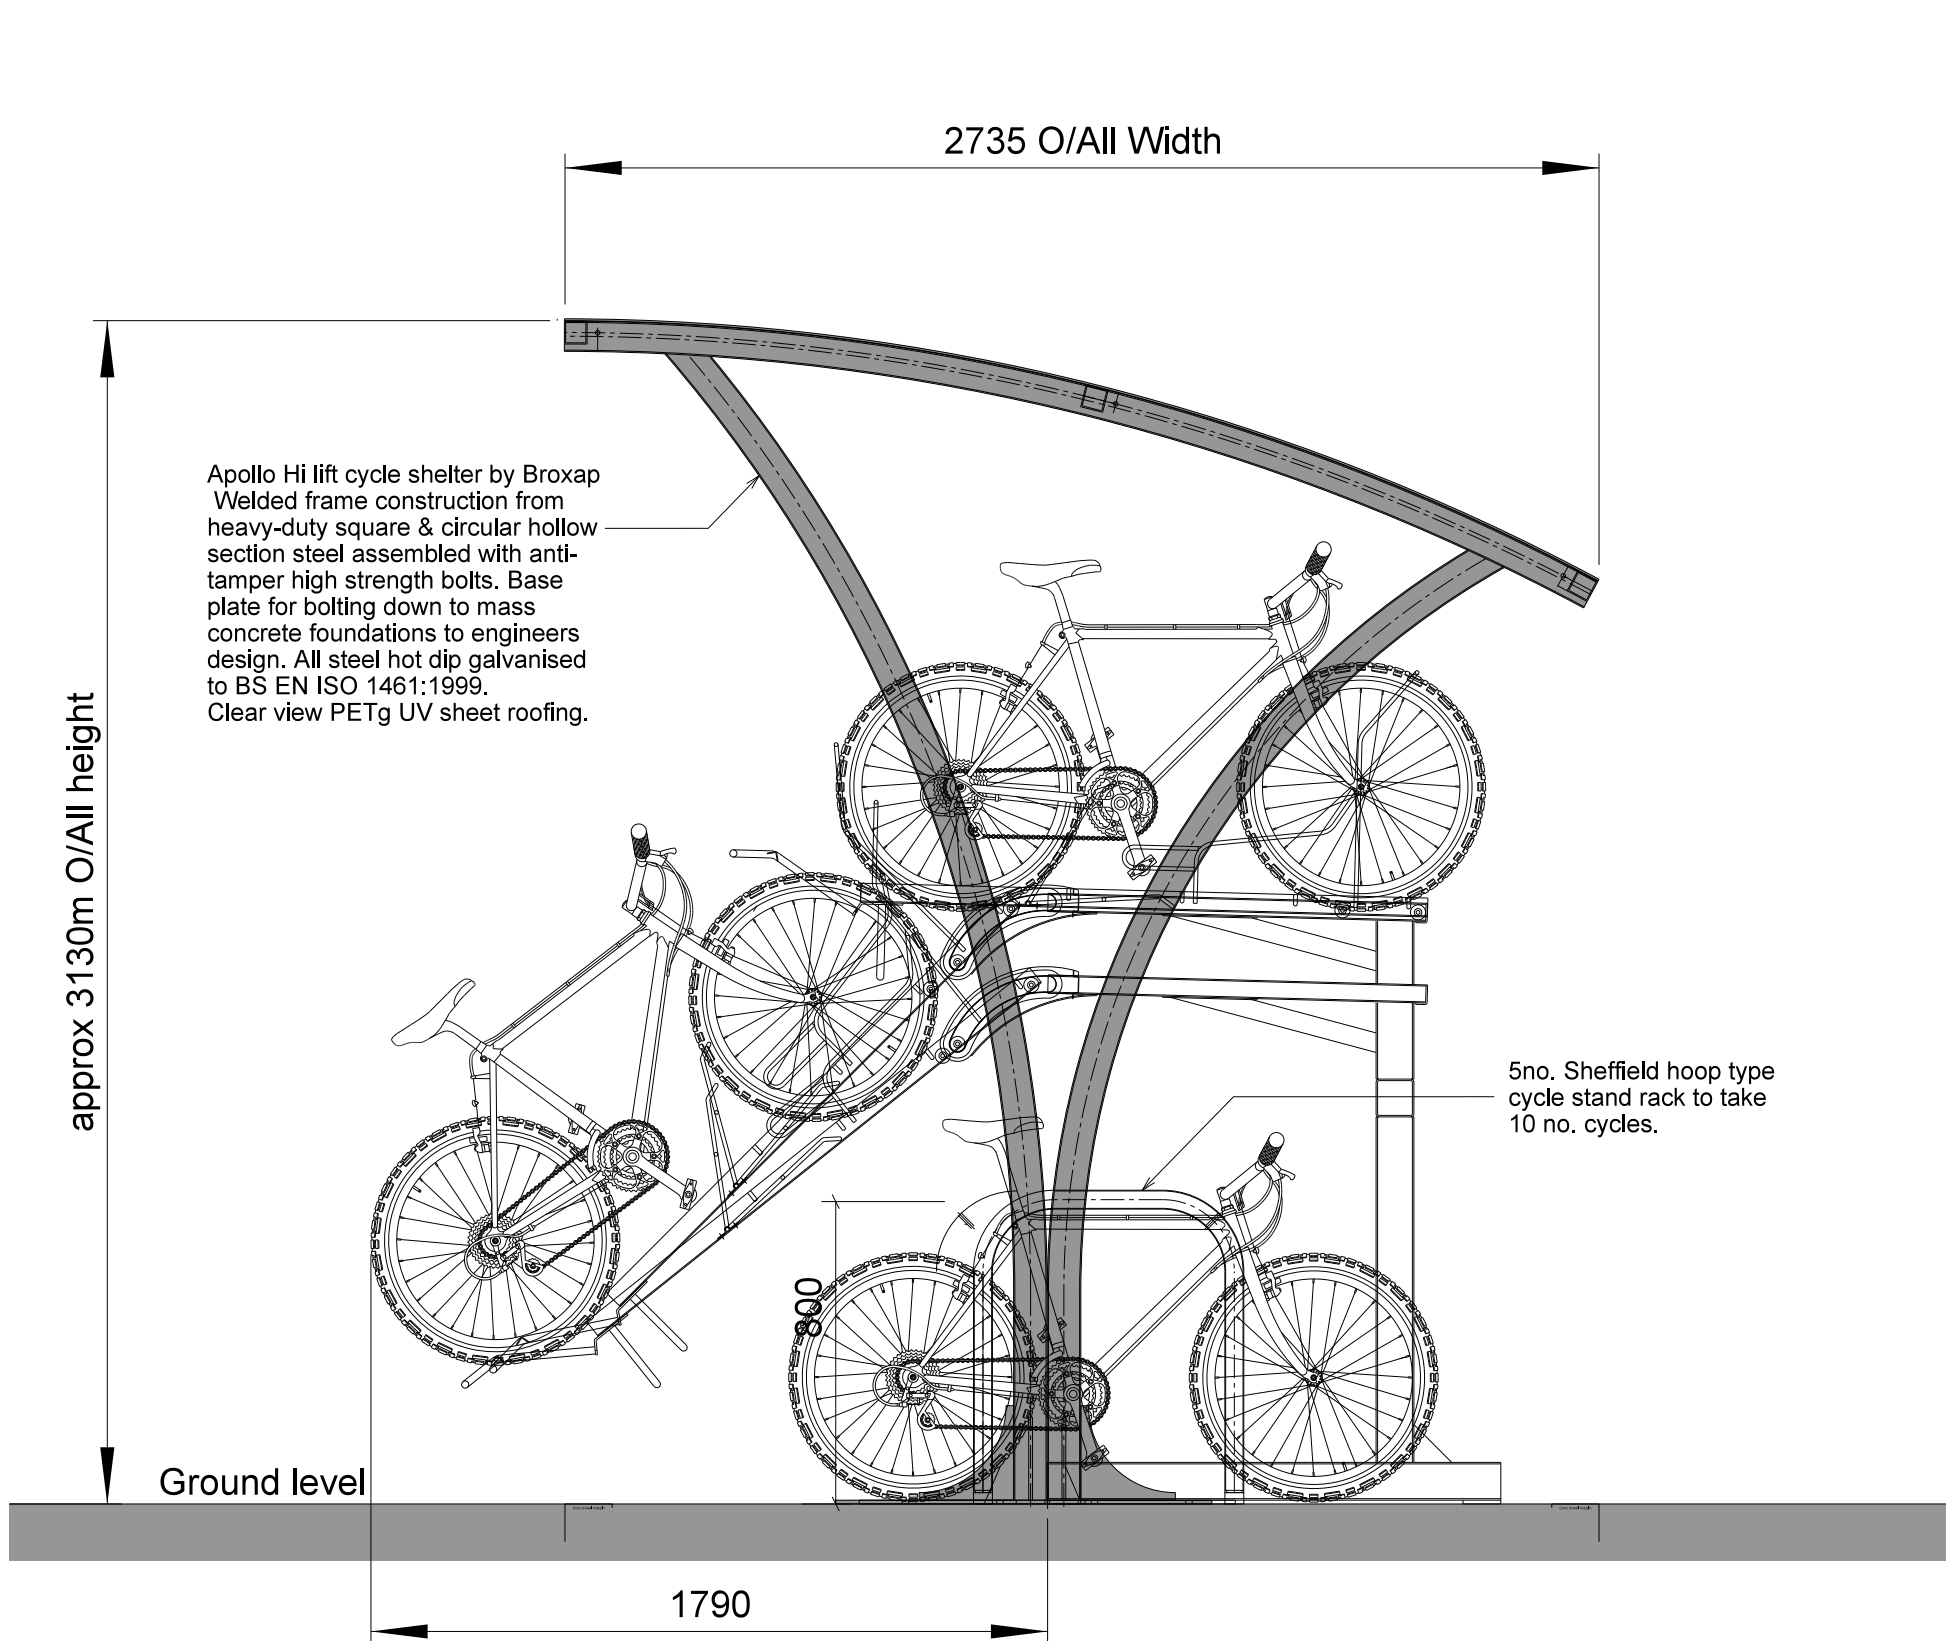

01 TYPICAL CYCLE STORAGE
019 section - stacked storage

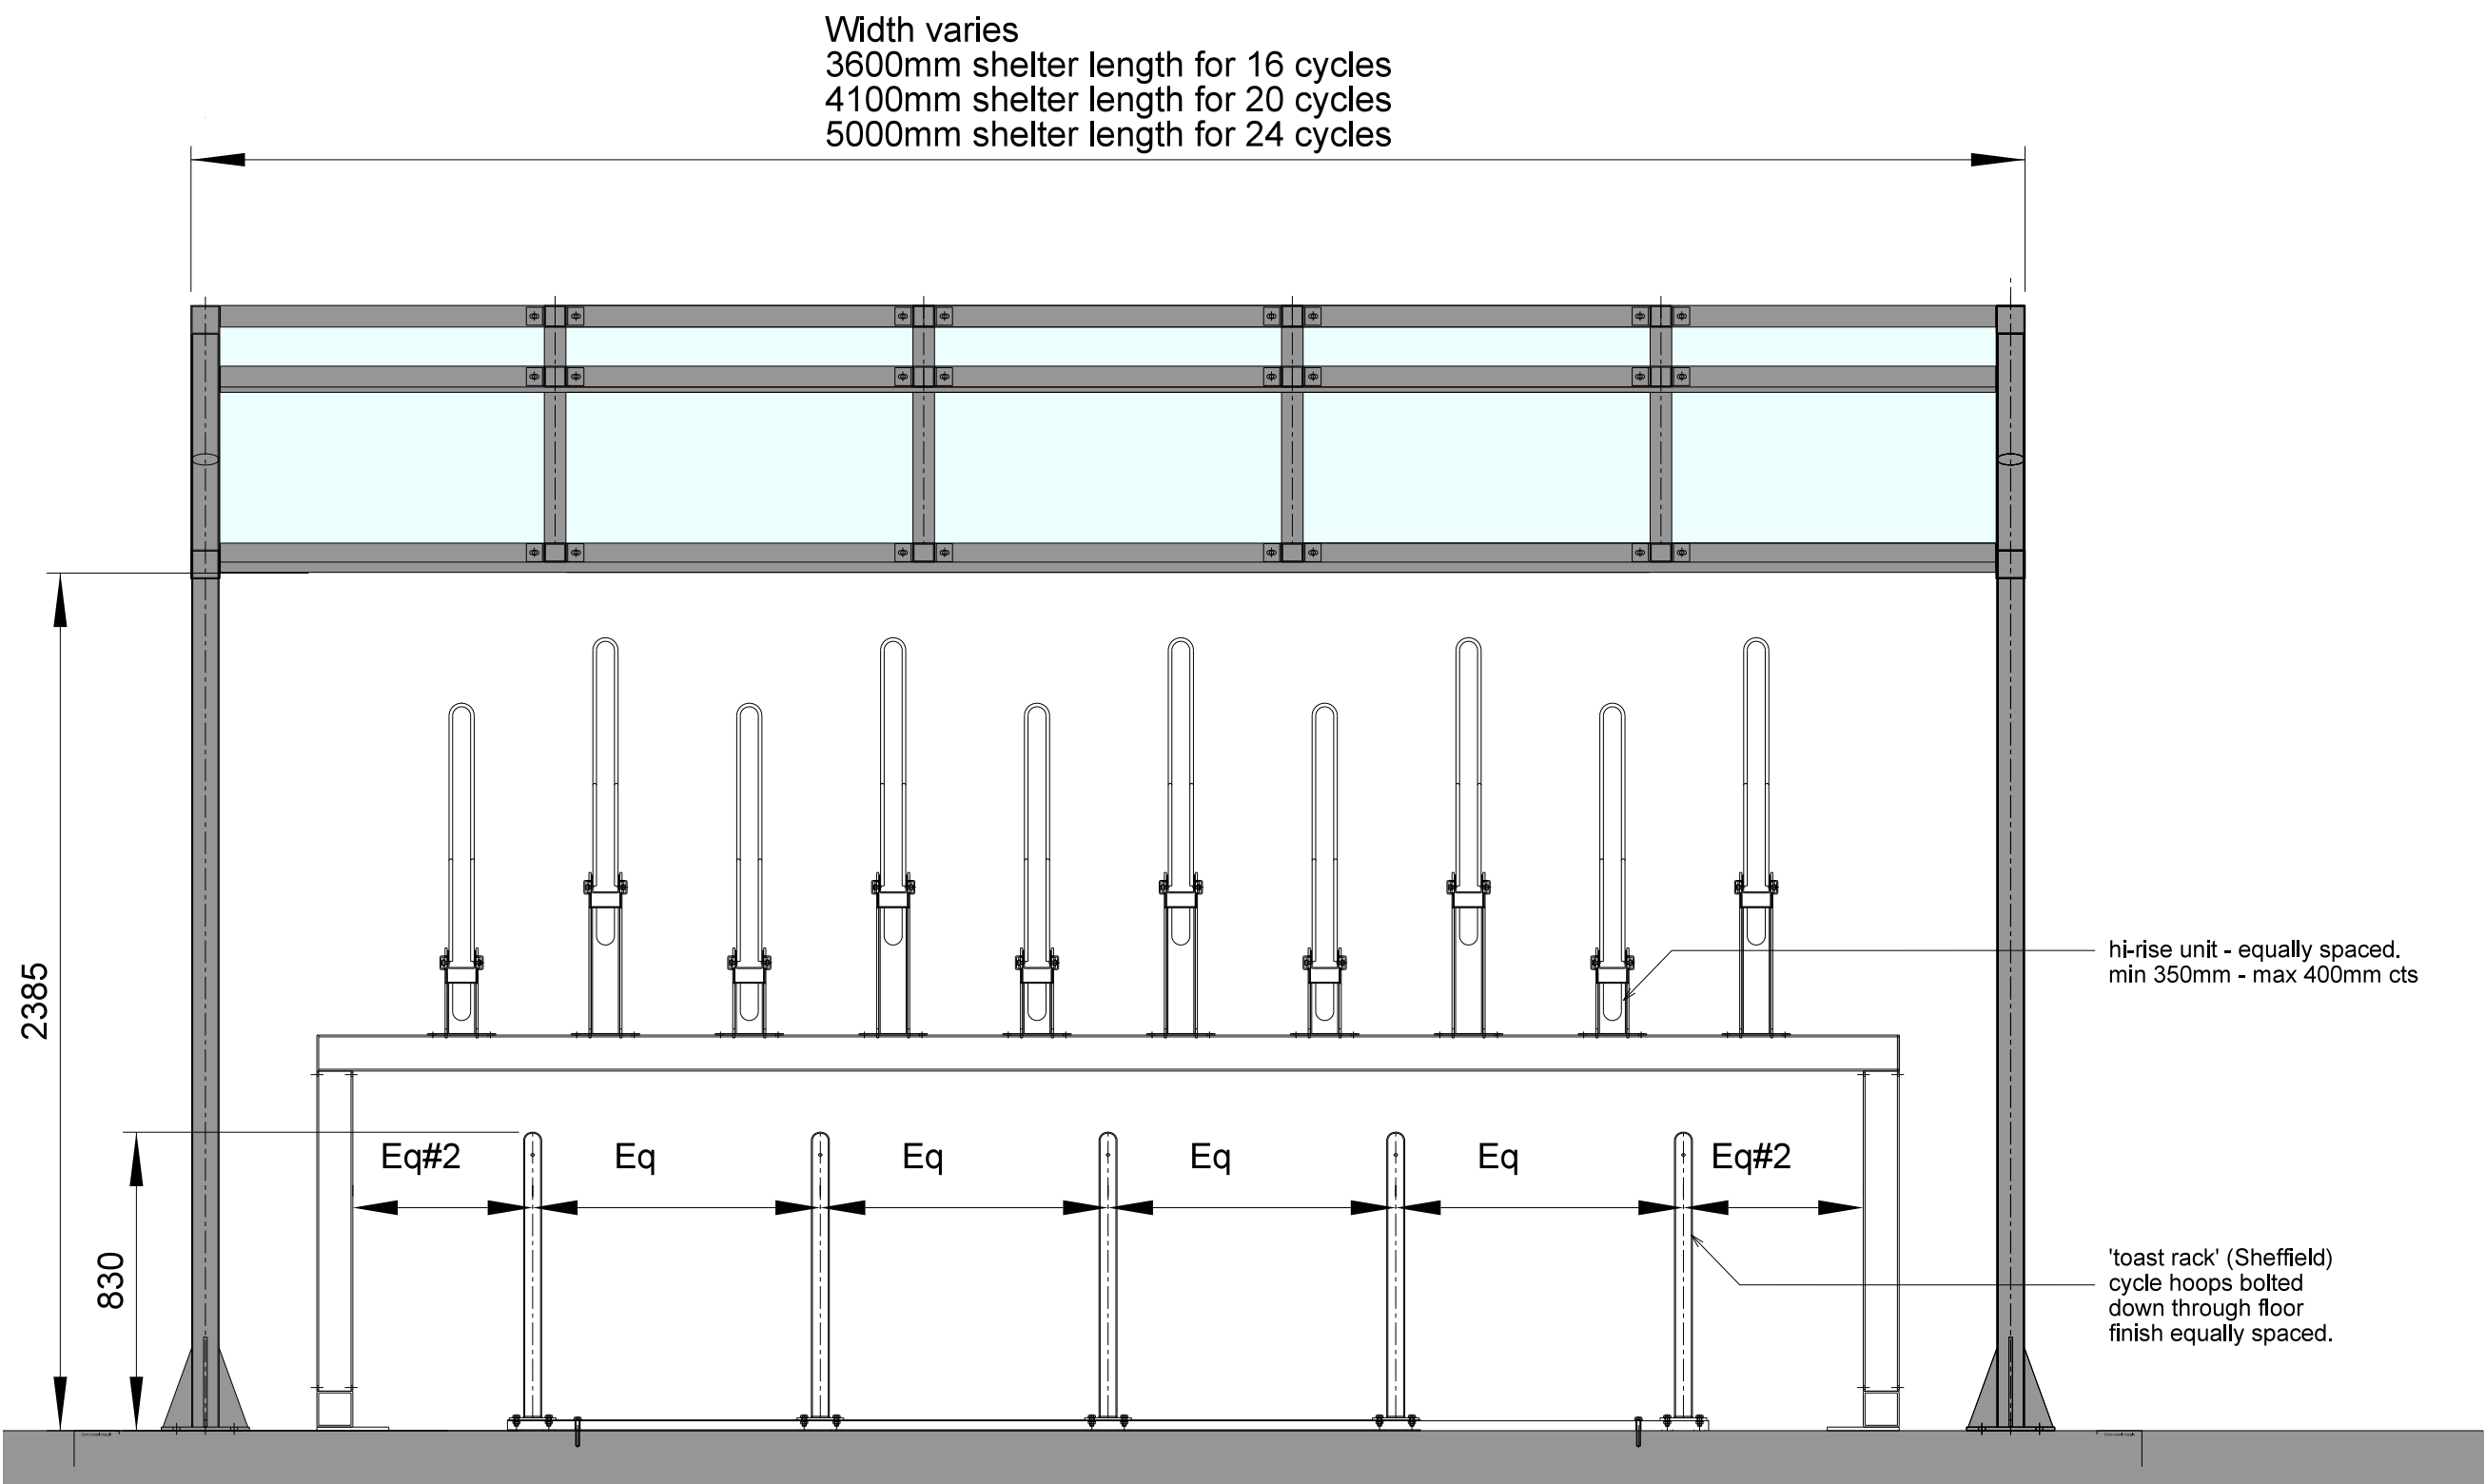

02 TYPICAL CYCLE STORAGE
019 front elevation - stacked storage

Rev	Description	Chk	Date
	Peer House 8 -14 Verulam Street London WC1X 8LZ tel +44(0)20 7400 2120 enquiries@cornisharchitects.com www.cornisharchitects.com		
	RIBA Chartered Practice		
	cornisharchitects		

Project Title:
CATALYST BICESTER RM4

Drawing Title:
CYCLE SHELTER DETAILS

Drawing Status:
TOWN PLANNING

Scale:
0 200 millimetres 1600

Drawn By:	Scale:	Date:	Chk'd By:
S M	1:20 @ A1	16/05/2022	C S

ALBION LAND

Drawing No.
21023 - TP - 019

Rev.
-