


NOTES

Reproduced from the Ordnance Survey map with the permission of the Controller of Her Majesty's Stationery Office, © Crown Copyright.

C A Cornish & Associates Ltd Licence no LIG0908.

Subject to Statutory Approvals.

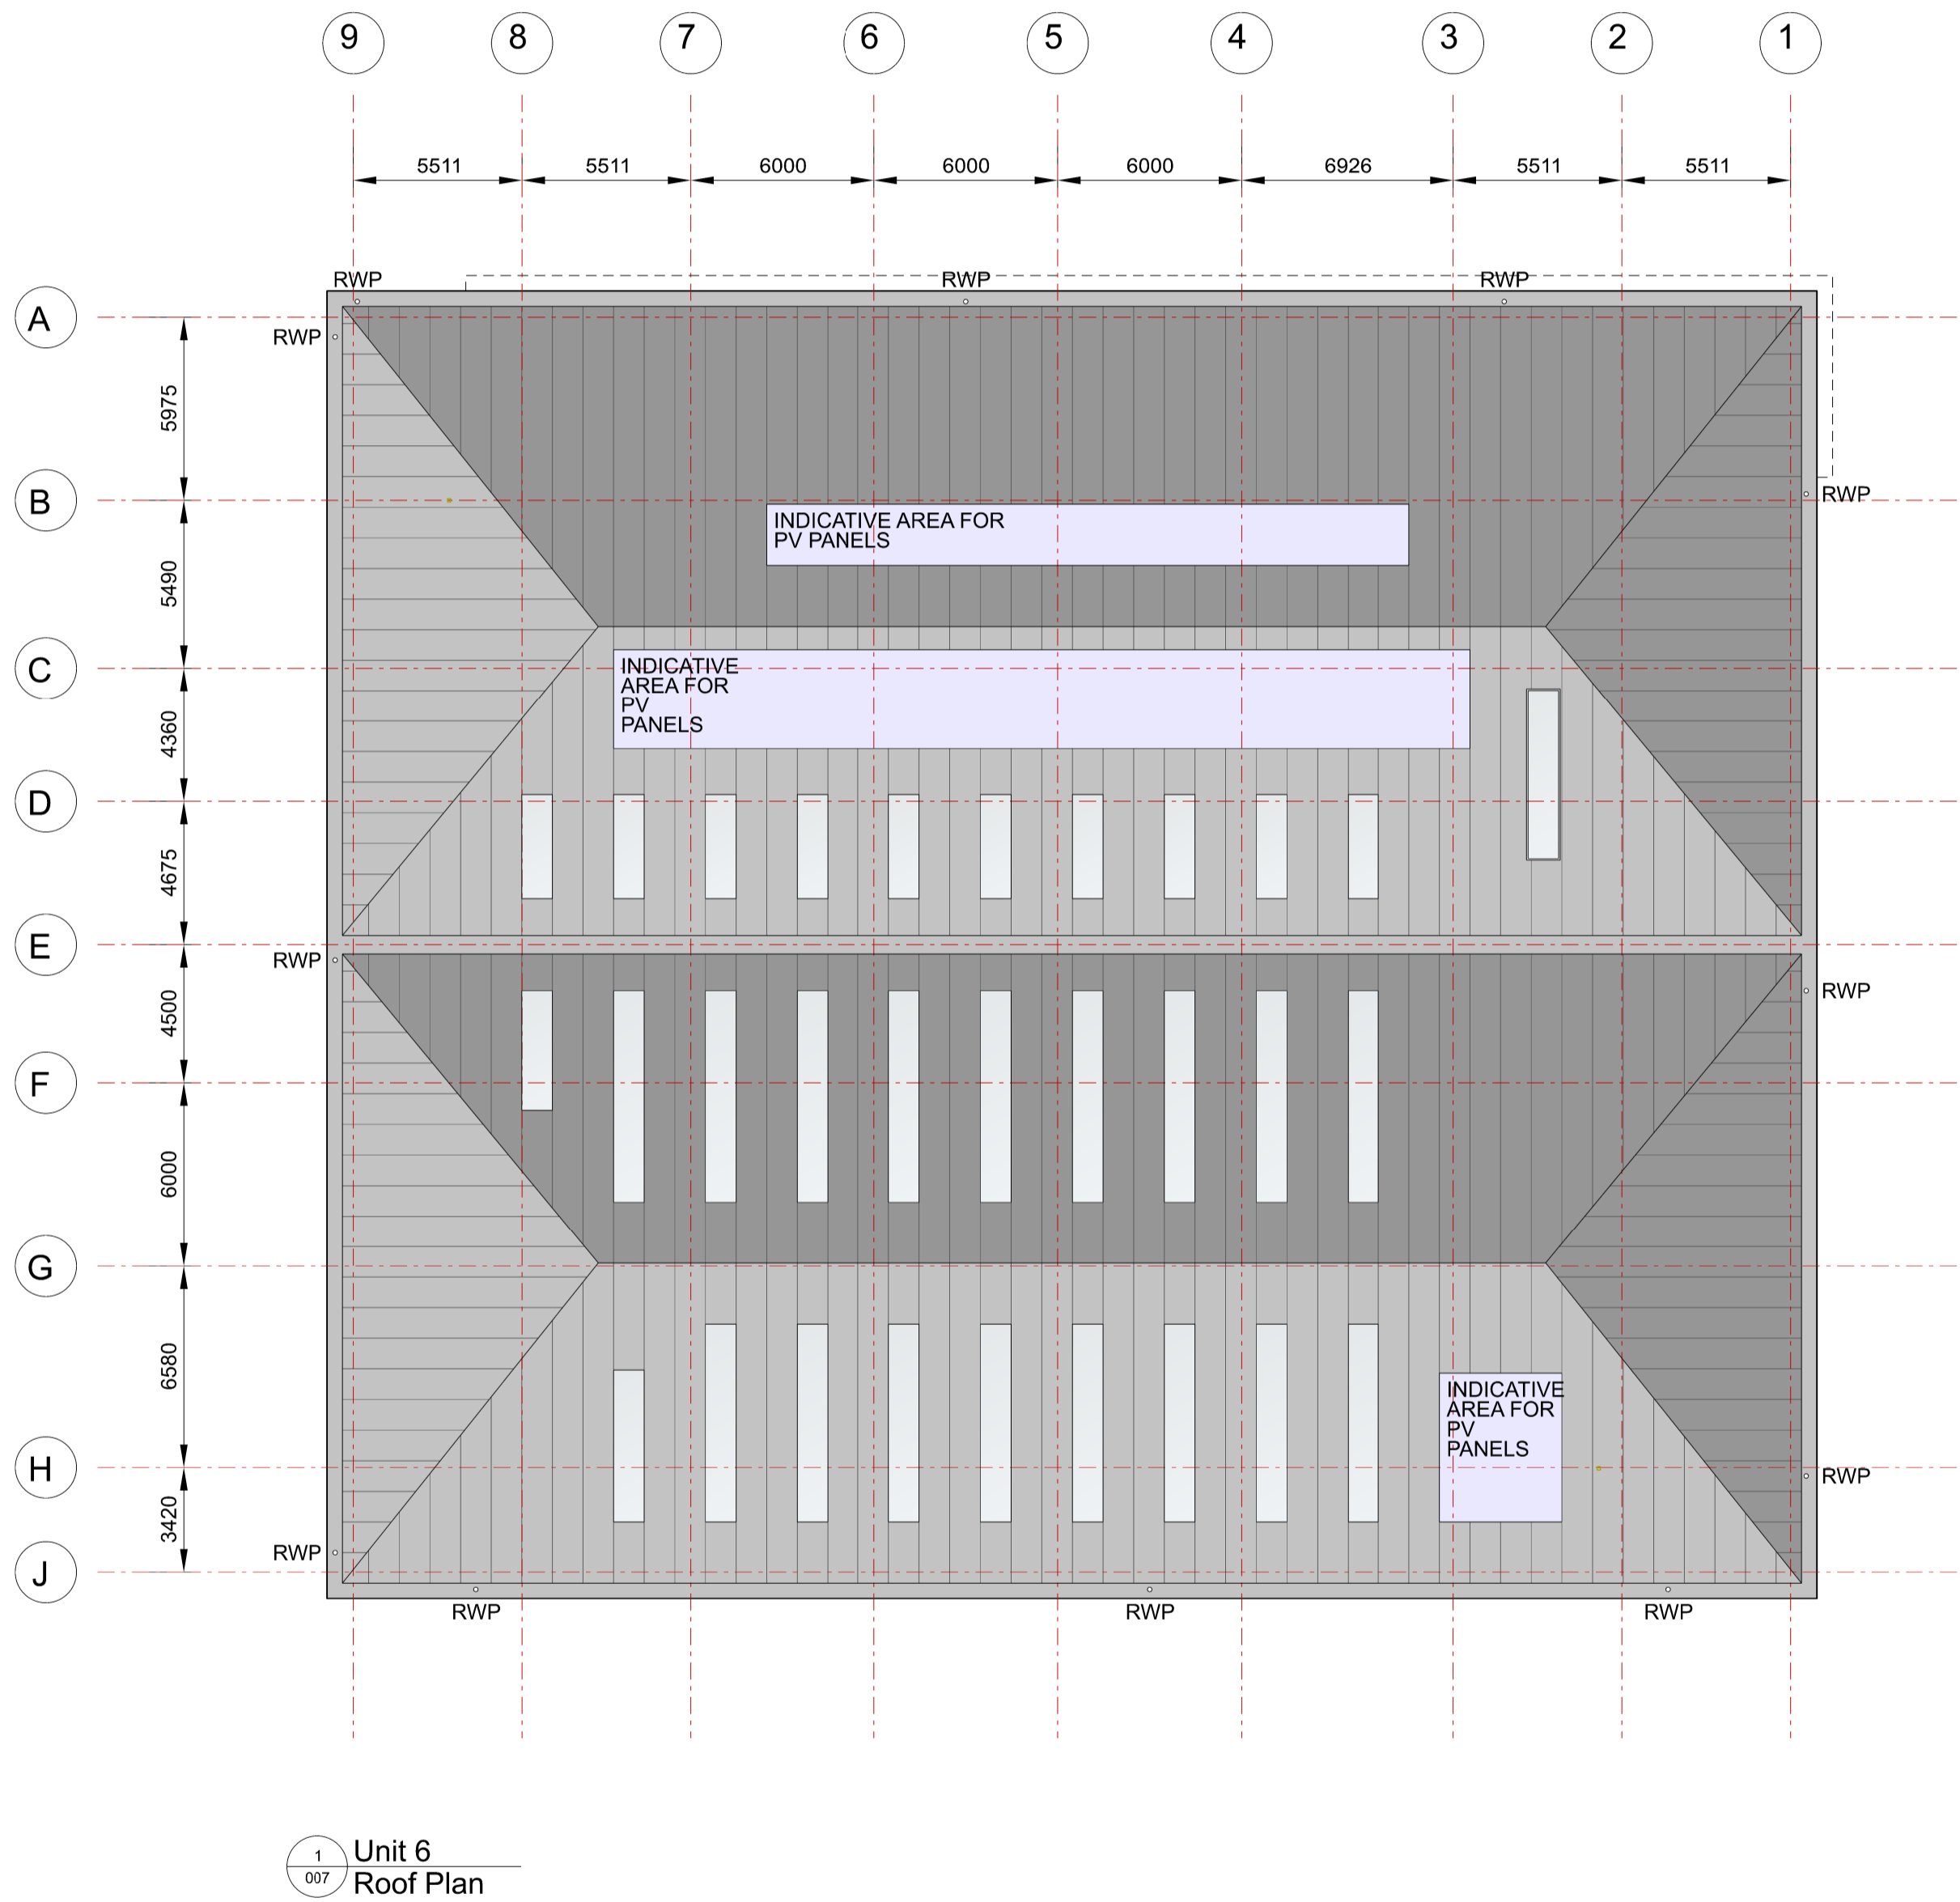

Rev	Description	Chk	Date
	Peer House 8 -14 Verulam Street London WC1X 8LZ		
	tel +44(0)20 7400 2120		
	enquiries@cornisharchitects.com www.cornisharchitects.com		


**cornisharchitects**

**RIBA** Chartered Practice

Project Title:  
**CATALYST BICESTER RM4**

Drawing Title:  
**UNIT 6 ROOF PLAN**

Drawing Status:  
**TOWN PLANNING**

 

Drawn By:	Scale:	Date:	Chk'd By:
S K	1:200 @ A1	22/04/2022	C S



Drawing No.	Rev.
22011 - TP - 007	-