




01 REFUSE ENCLOSURE  
018 typical plan

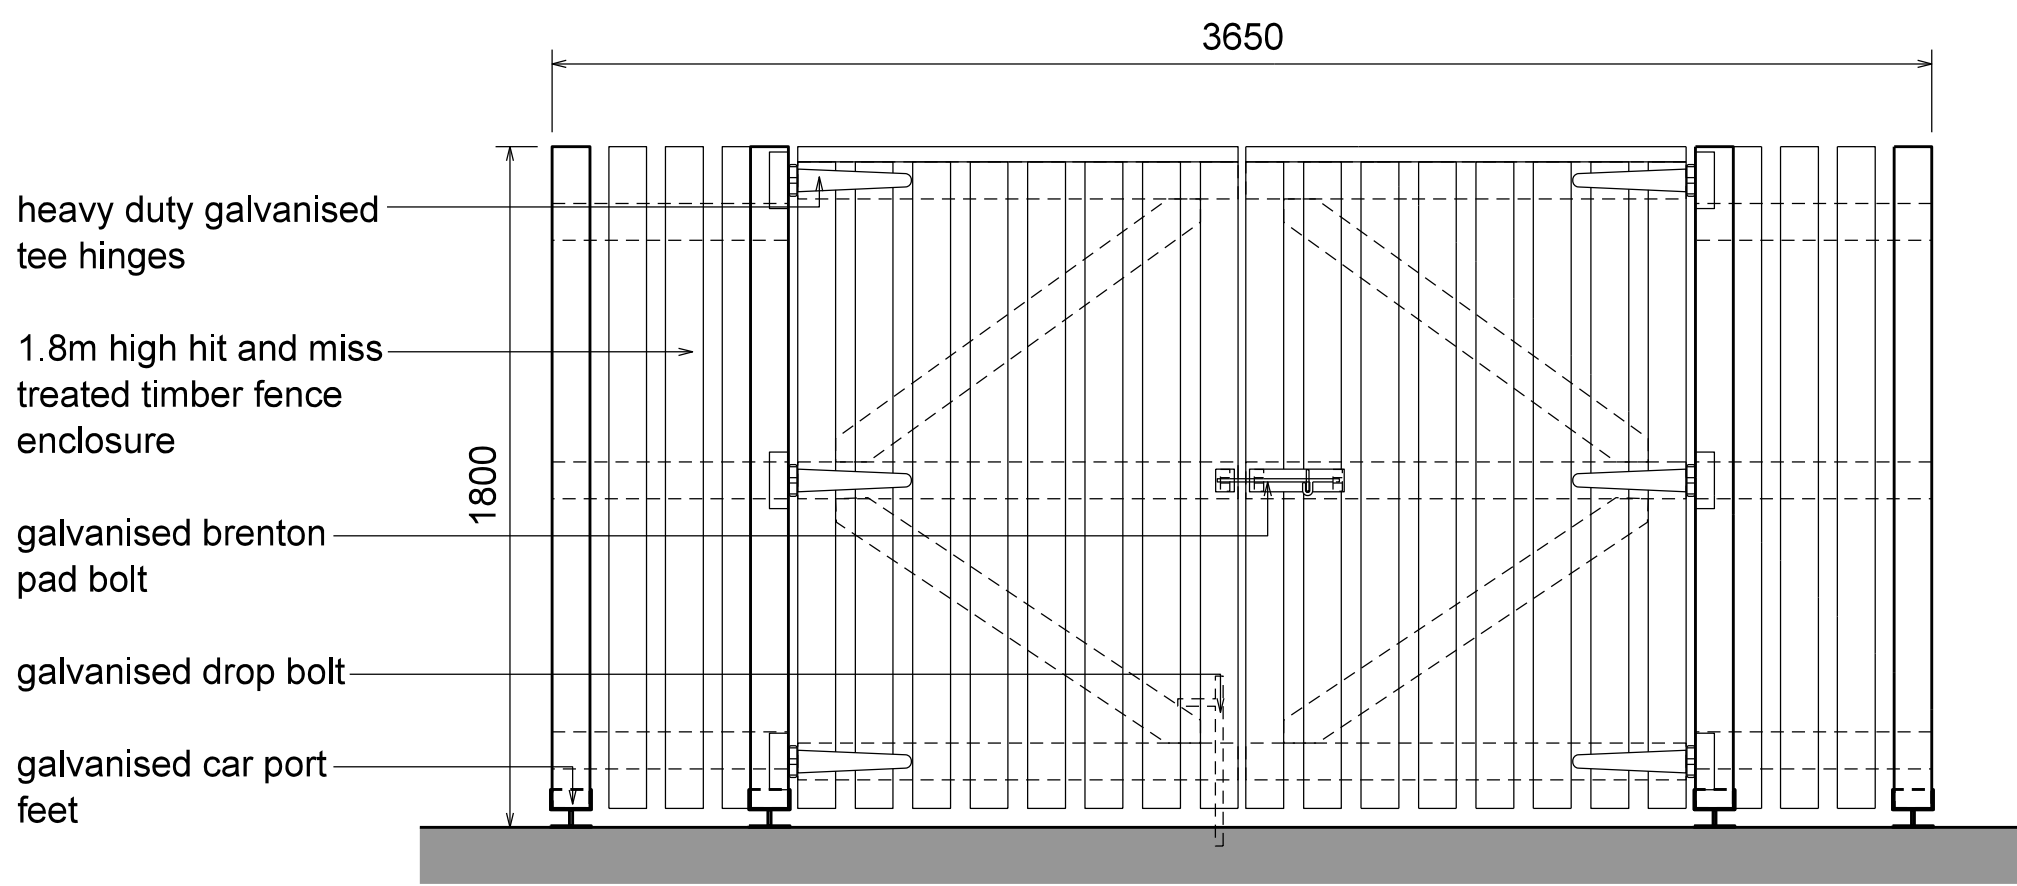


02 REFUSE ENCLOSURE  
018 typical front elevation

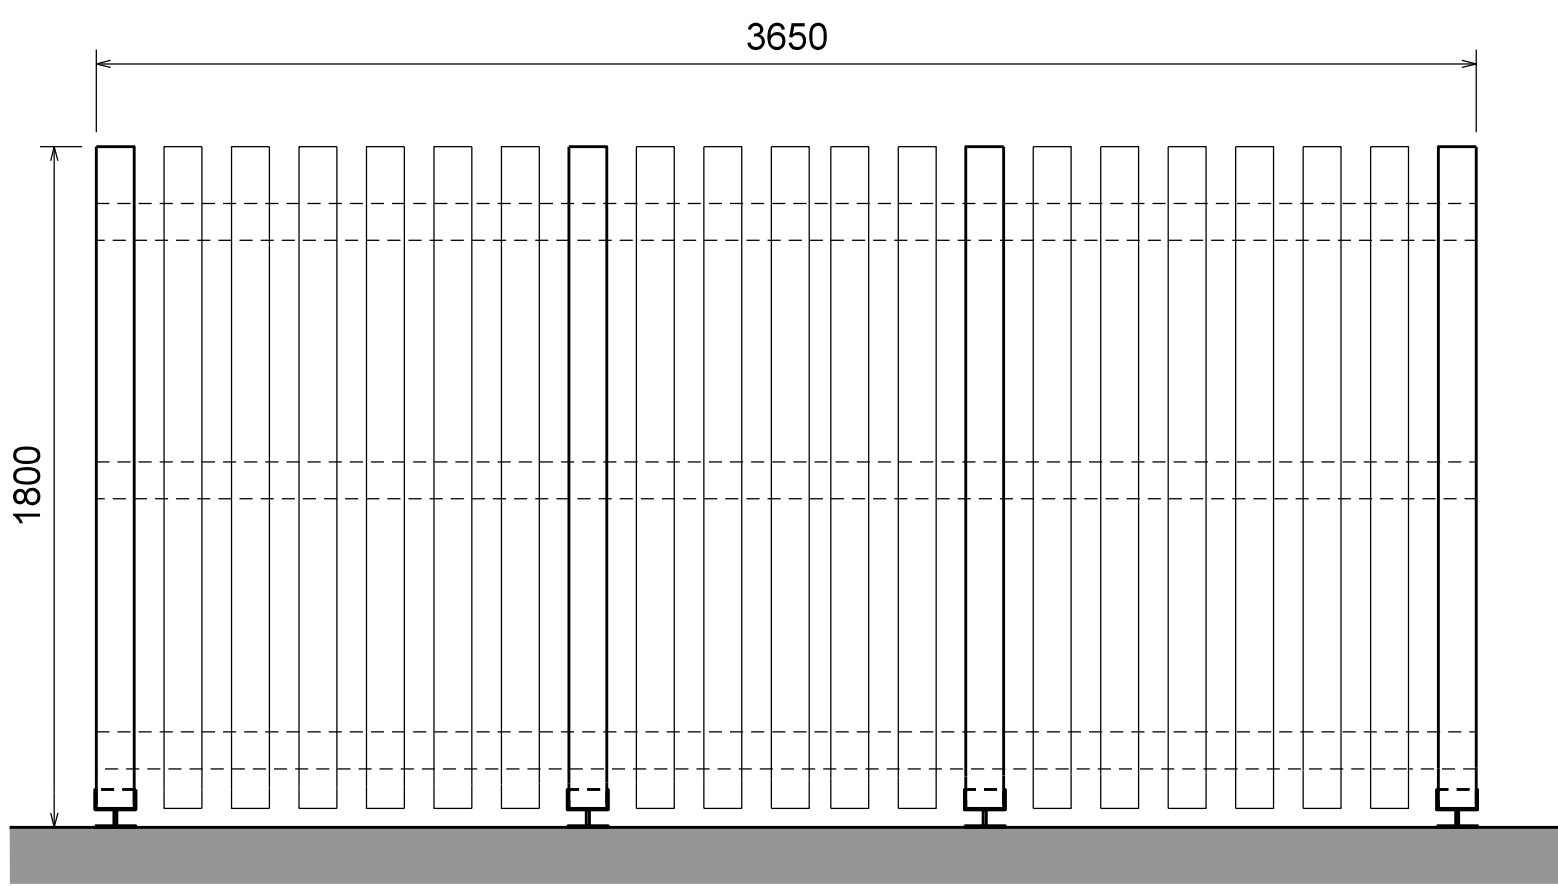

03 REFUSE ENCLOSURE  
018 typical rear elevation

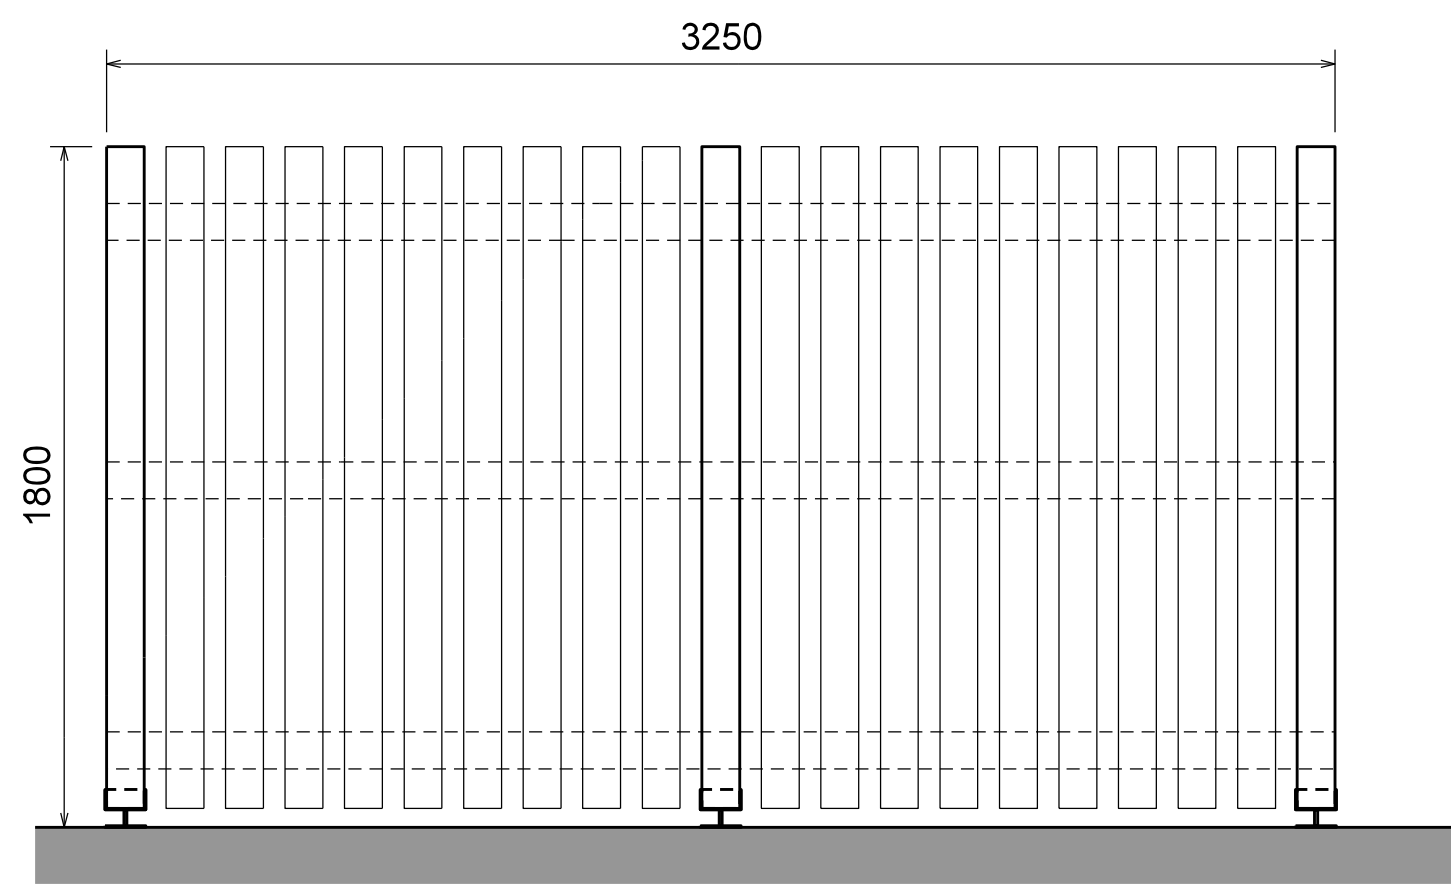

04 REFUSE ENCLOSURE  
018 typical side elevation

Rev	Description	Chk	Date
Peer House 8 -14 Verulam Street London WC1X 8LZ			
tel +44(0)20 7400 2120			
enquiries@cornisharchitects.com www.cornisharchitects.com			
RIBA  Chartered Practice			

Project Title. **CATALYST BICESTER RM4**

Drawing Title. **REFUSE ENCLOSURE DETAILS**

Drawing Status. **TOWN PLANNING**



Drawn By:	Scale:	Date:	Chk'd By:
S M	1:20 @ A1	16/05/2022	C S



Drawing No.	Rev.
21023 - TP - 018	-