


Notes:
1. 0.9m distance on front edge to allow for sheep grazing.


South Elevation

Scale 1:100 @ A3

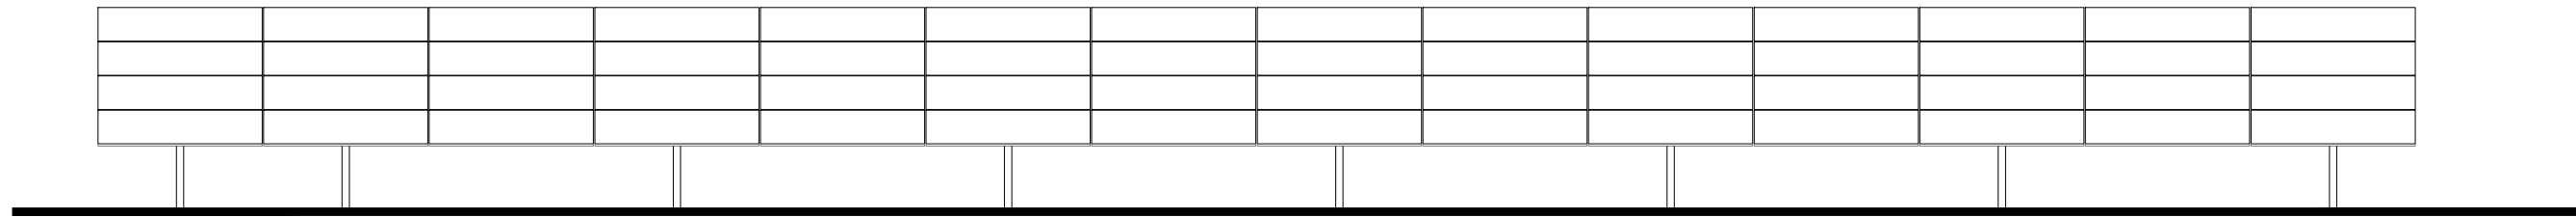

Cross Section

4 Modules in Landscape at 24° tilt

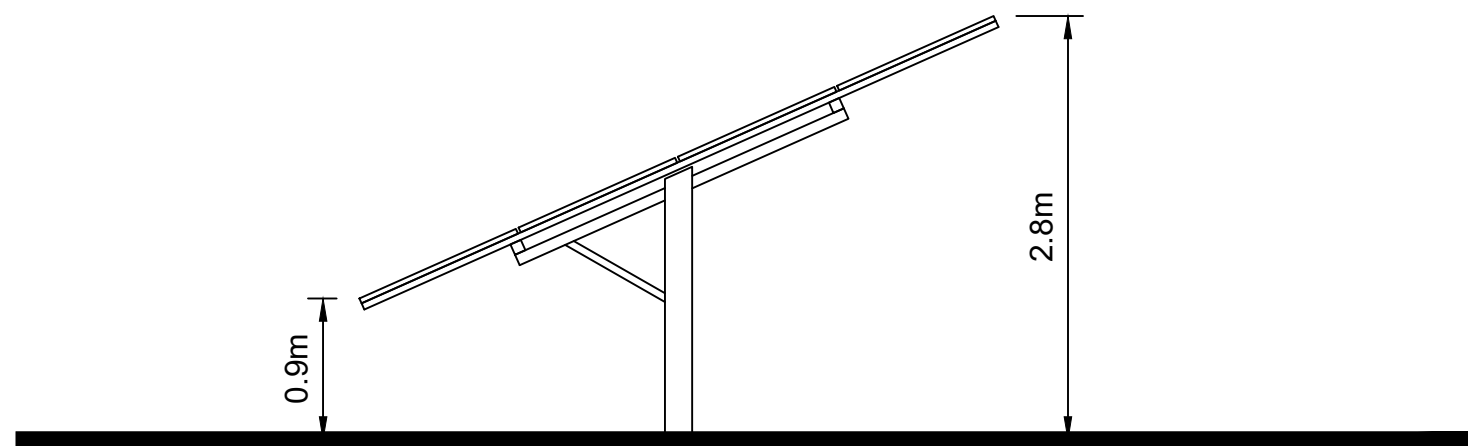

Project:
Noke Solar Farm

Location:
Land off B4027
Noke
Woodeaton
Oxford
OX3 9TU

Scale:
1:50 @ A3

Title:
PV Module Elevation
and Cross Section

DWG No. : **REV:**
GN-NK-PLA-03 00