


Elevations with Perimeter Fence

Scale 1:200 @ A3


Side Elevation




Front Elevation

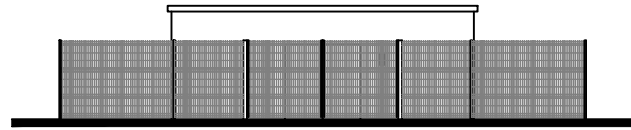

Side Elevation

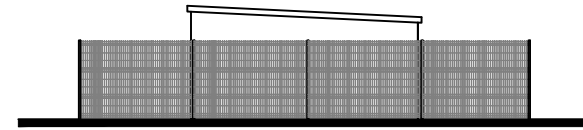


Rear Elevation

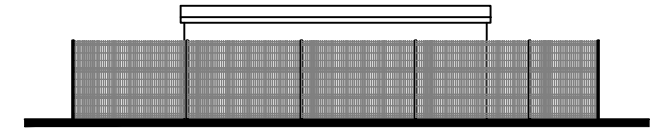


Substation Elevations

Scale 1:100 @ A3


Side Elevation

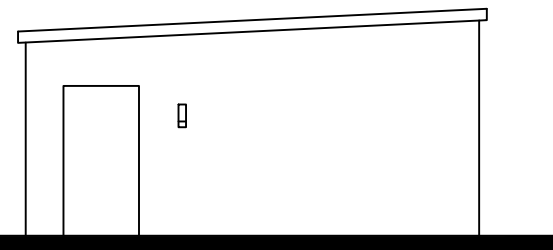

Front Elevation

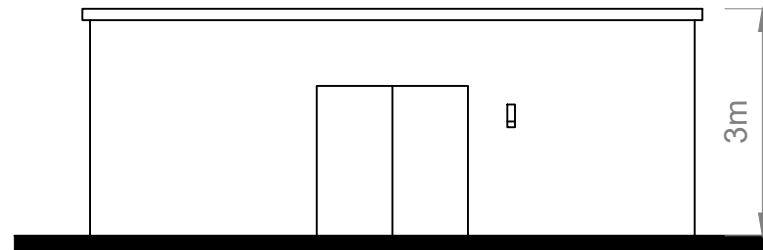


Side Elevation

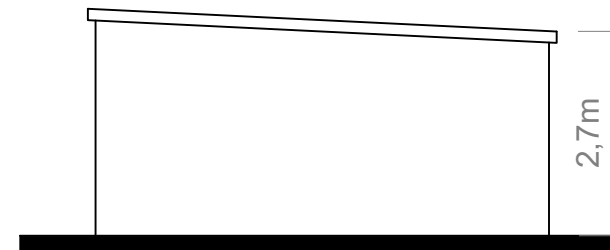

Rear Elevation



Floor Plan

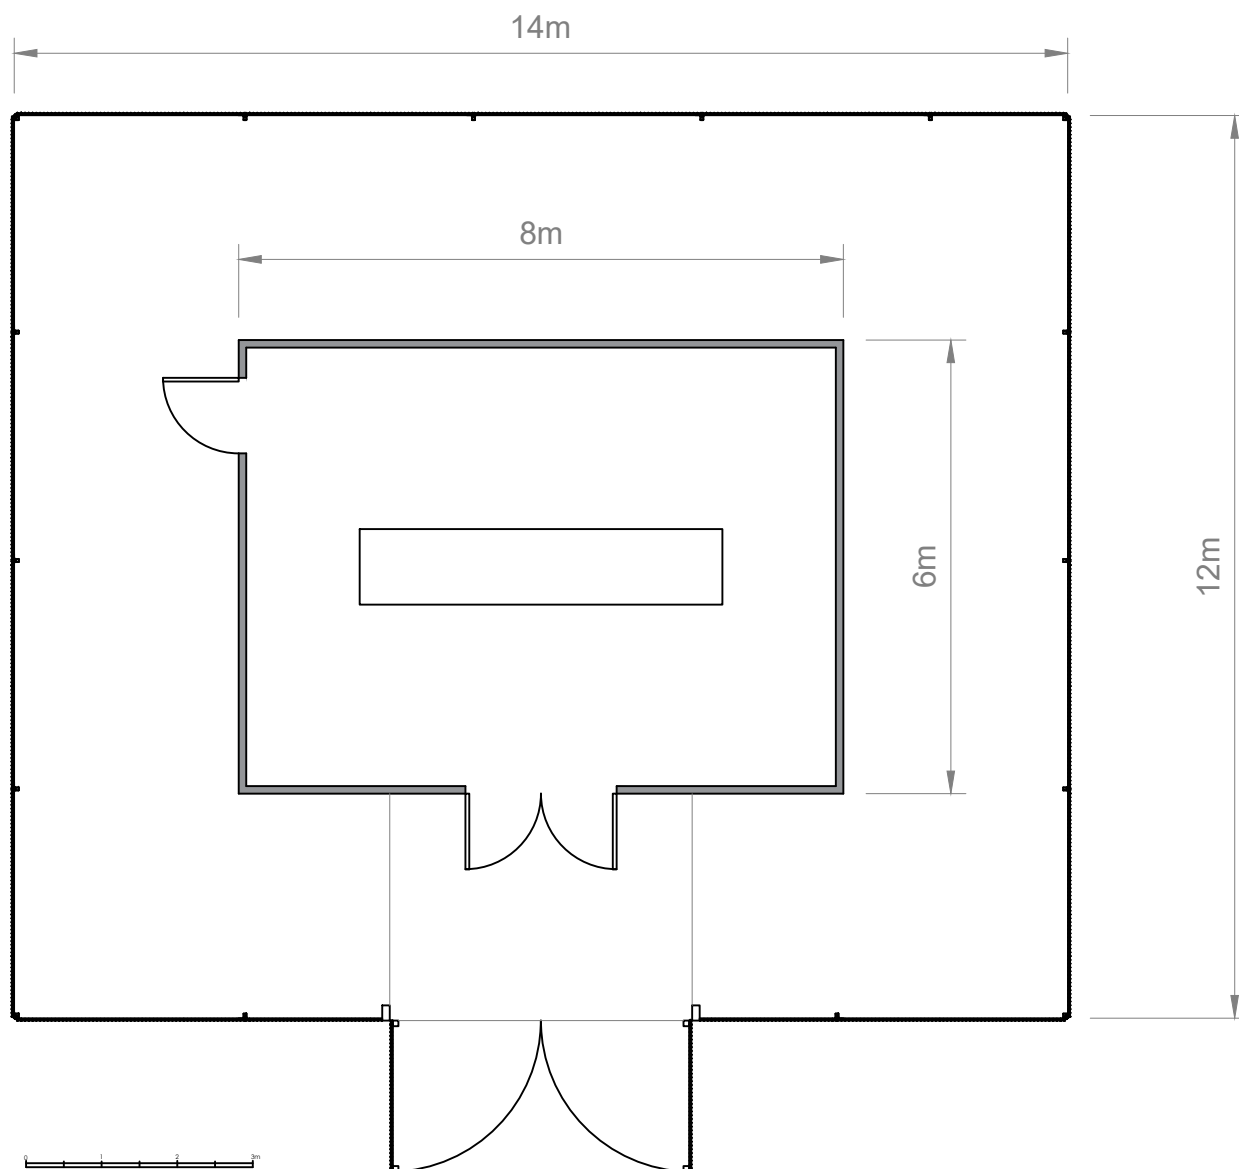

Notes:

- 1. GRP substation building green.
- 2. Perimeter fence powder coated green V-guard fence



GREEN NATION
SOLAR ENERGY

Project:
Noke Solar Farm

Location:
Land off B4027
Noke
Woodeaton
Oxford
OX3 9TU

Scale:
1:100 @ A3

Title:
DNO Substation
Elevations and Plan

DWG No. : **REV:**
GN-NK-PLA-08 00