




# Inverter Station Elevations

Scale 1:100@A3

### Side Elevation

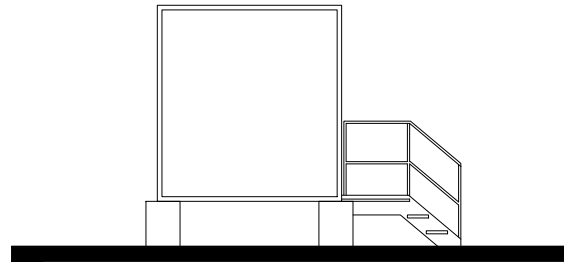

### Front Elevation

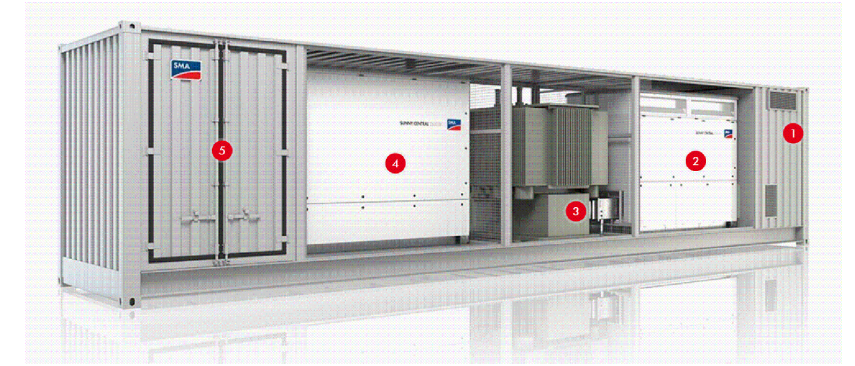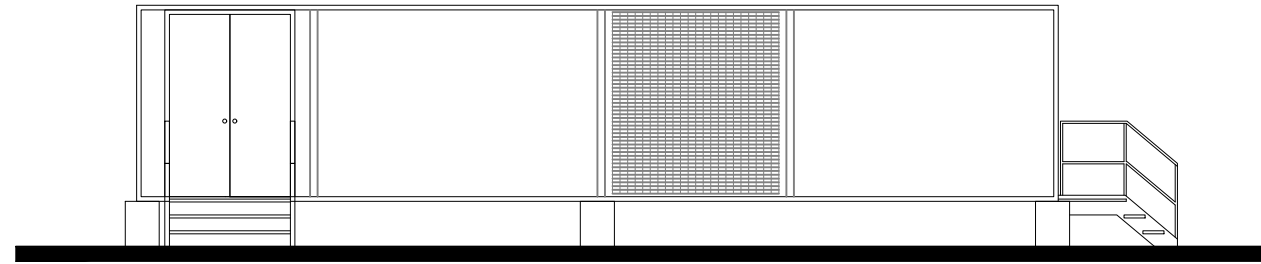


**Notes:**  
1. Typical inverter station elevations. Inverter elevations do vary with different inverter manufacturers products.  
2. Example SMA inverter shown above.

### Side Elevation





### Rear Elevation

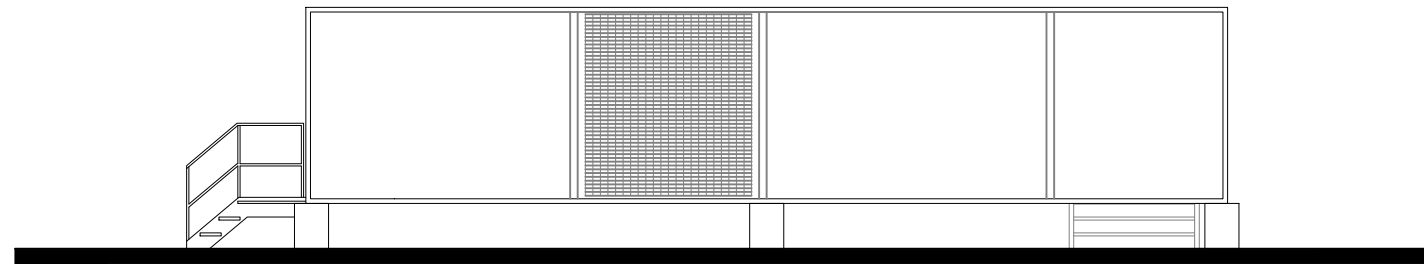

# Floor Plan

Scale 1:50 @ A3

 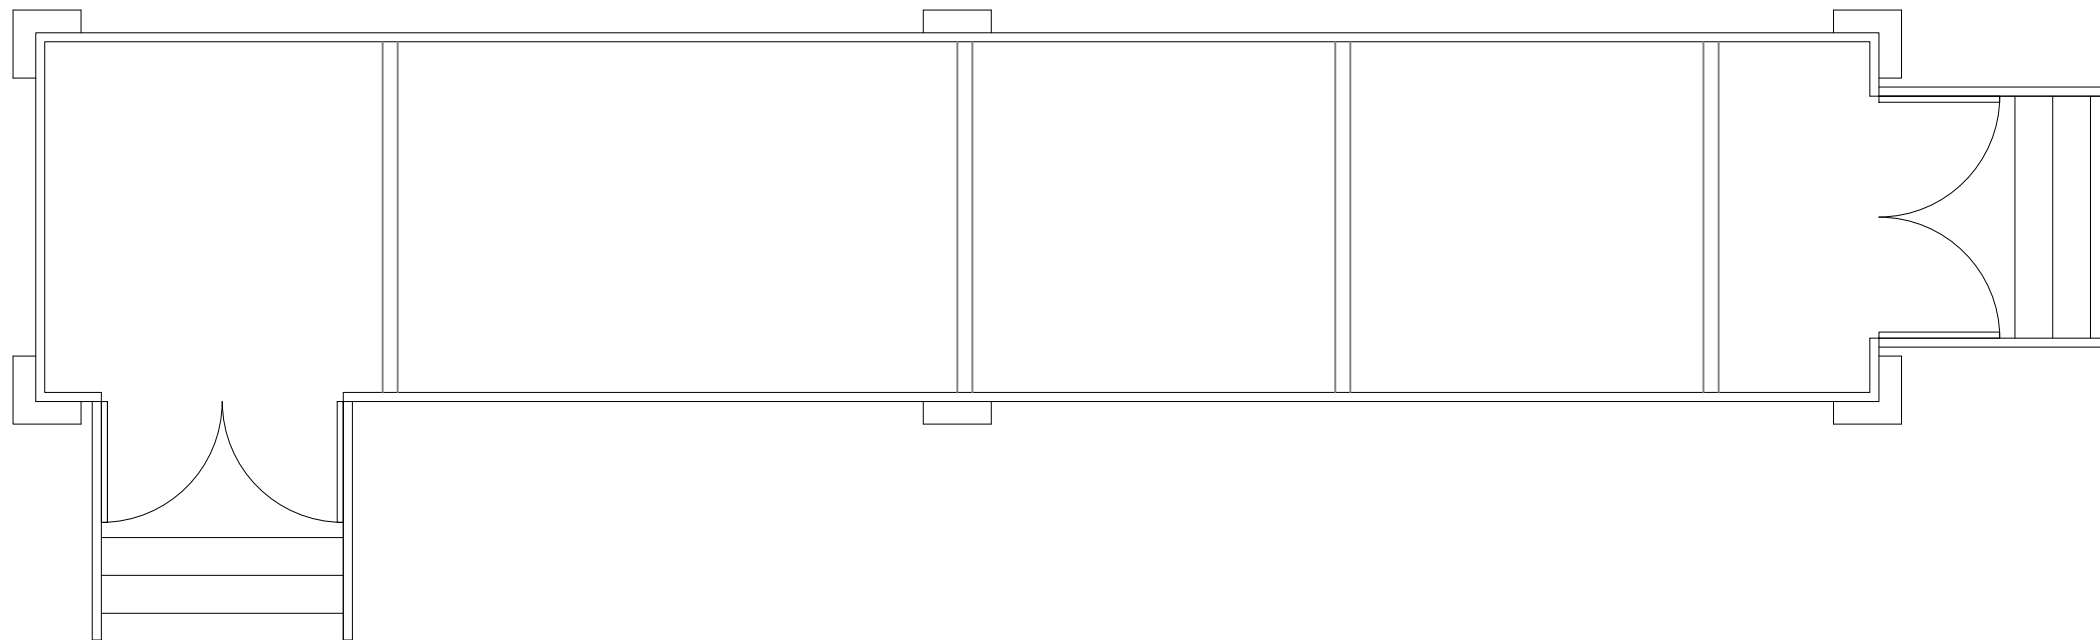

**Project:**  
Noke Solar Farm

**Location:**  
Land off B4027  
Noke  
Woodeaton  
Oxford  
OX3 9TU

**Scale:**  
1:50 @ A3

**Title:**  
Inverter Station  
Elevations and Plan

**DWG No. :** GN-NK-PLA-04      **REV:** 00