




Side Elevation

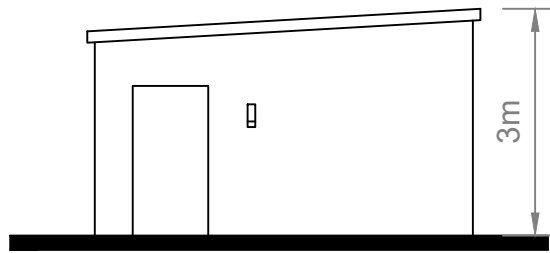

Front Elevation

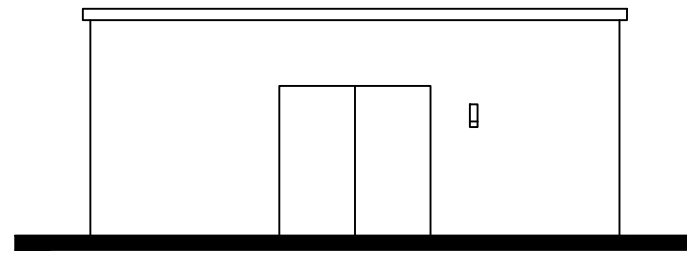


Side Elevation

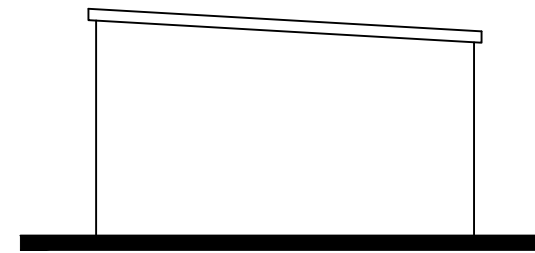

Rear Elevation



Floor Plan  
Scale 1:50 @ A3

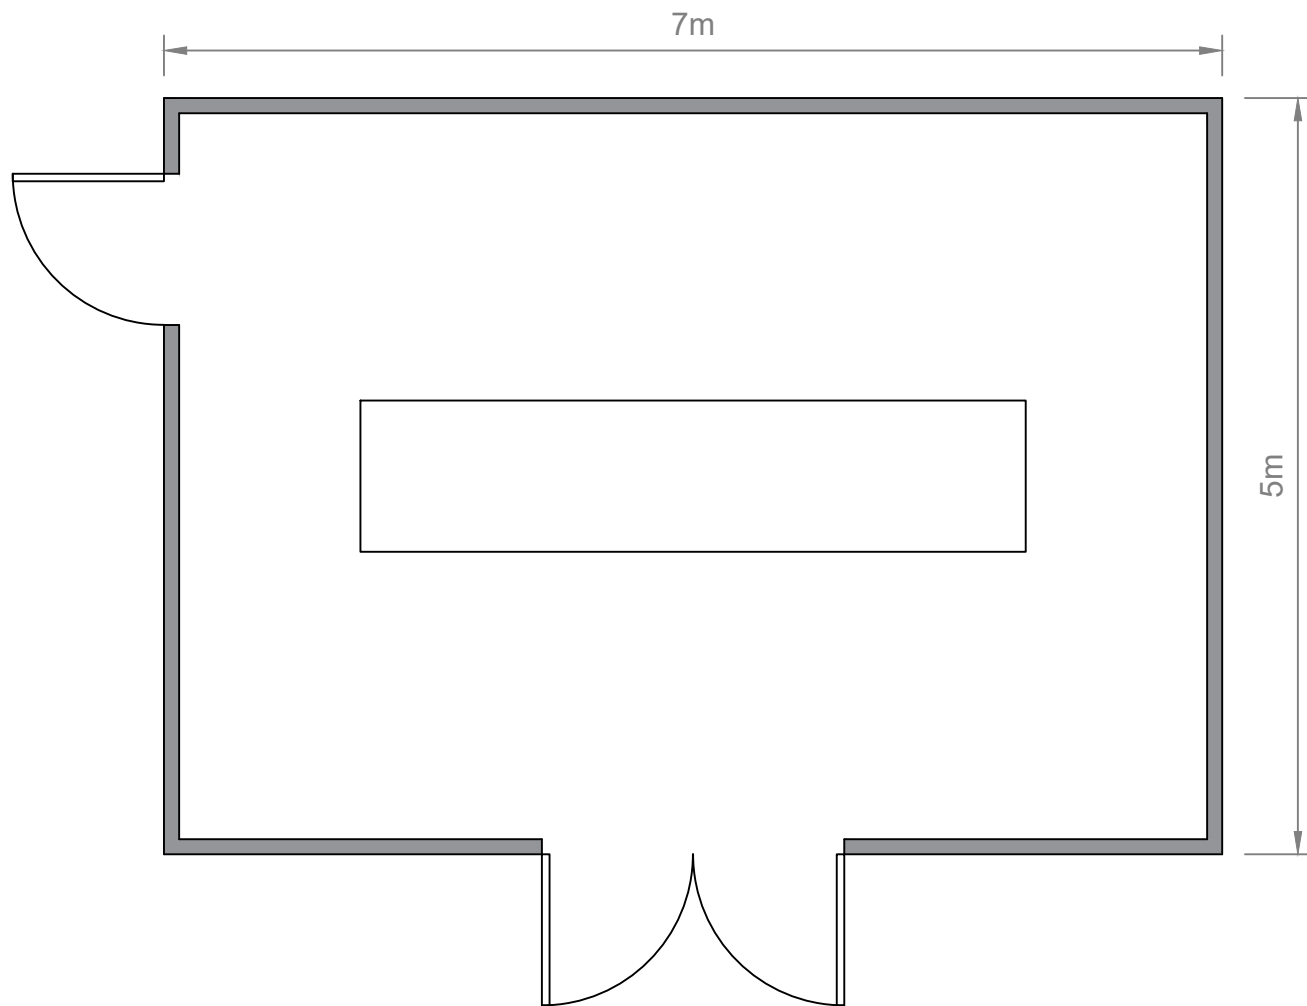

**Project:**  
Noke Solar Farm

**Location:**  
Land off B4027  
Noke  
Woodeaton  
Oxford  
OX3 9TU

**Scale:**  
1:100 @ A3

**Title:**  
Private Substation  
Elevations and Plan

**DWG No. :** GN-NK-PLA-07      **REV:** 00