


GROUND FLOOR LAYOUTS :

10	GROUND FLOOR PLAN (GA)
11	FIRST FLOOR PLAN (GA)
12	ROOF PLAN (GA)

ELEVATIONS & SECTIONS :

14	PROPOSED ELEVATION SHEET 1
15	PROPOSED ELEVATION SHEET 2
16	PROPOSED SECTIONS

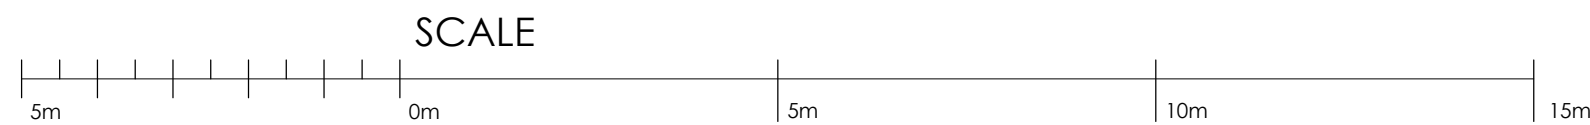

PLANNING ISSUE				
P14	PLANNING ISSUE 4	18.05.22	MD	
P13	PLANNING ISSUE 3	12.05.22	MD	
P12	PLANNING ISSUE 2	24.03.22	MD	
P11	PLANNING ISSUE 1	28.02.22	MD	
REV.	AMENDMENT	DATE	AUTH'D	
client : HILL STREET HOLDINGS				
project : OXFORD TECHNOLOGY PARK				
site : LANGFORD LANE KIDLINGTON, OXFORDSHIRE				
content : BUILDING SEVEN GROUND FLOOR PLAN				
date : FEB 2022				
scale : 1 : 100 @ A1				
ALL DIMENSIONS TO BE CHECKED ON SITE				
<div><div><div>GARRETT</div><div>RILEY HOUSE RILEY ROAD MARLOW BUCKINGHAMSHIRE T 01628 907000 www.garrettmckee.co.uk</div></div><div><div>MCKEE</div><div>ARCHITECTS</div></div></div>				
drg.no :		revision :		
2732 - 10		PL4		